


DATE	
BY	
FINAL SURVEY	SUPERVISOR
NOTE BOOK	PLOTTED
NO.	TEMPLATE
	AREAS CHECKED

DATE	
BY	
ORIGINAL SURVEY	SUPERVISOR
NOTE BOOK	PLOTTED
NO.	TEMPLATE
	AREAS CHECKED

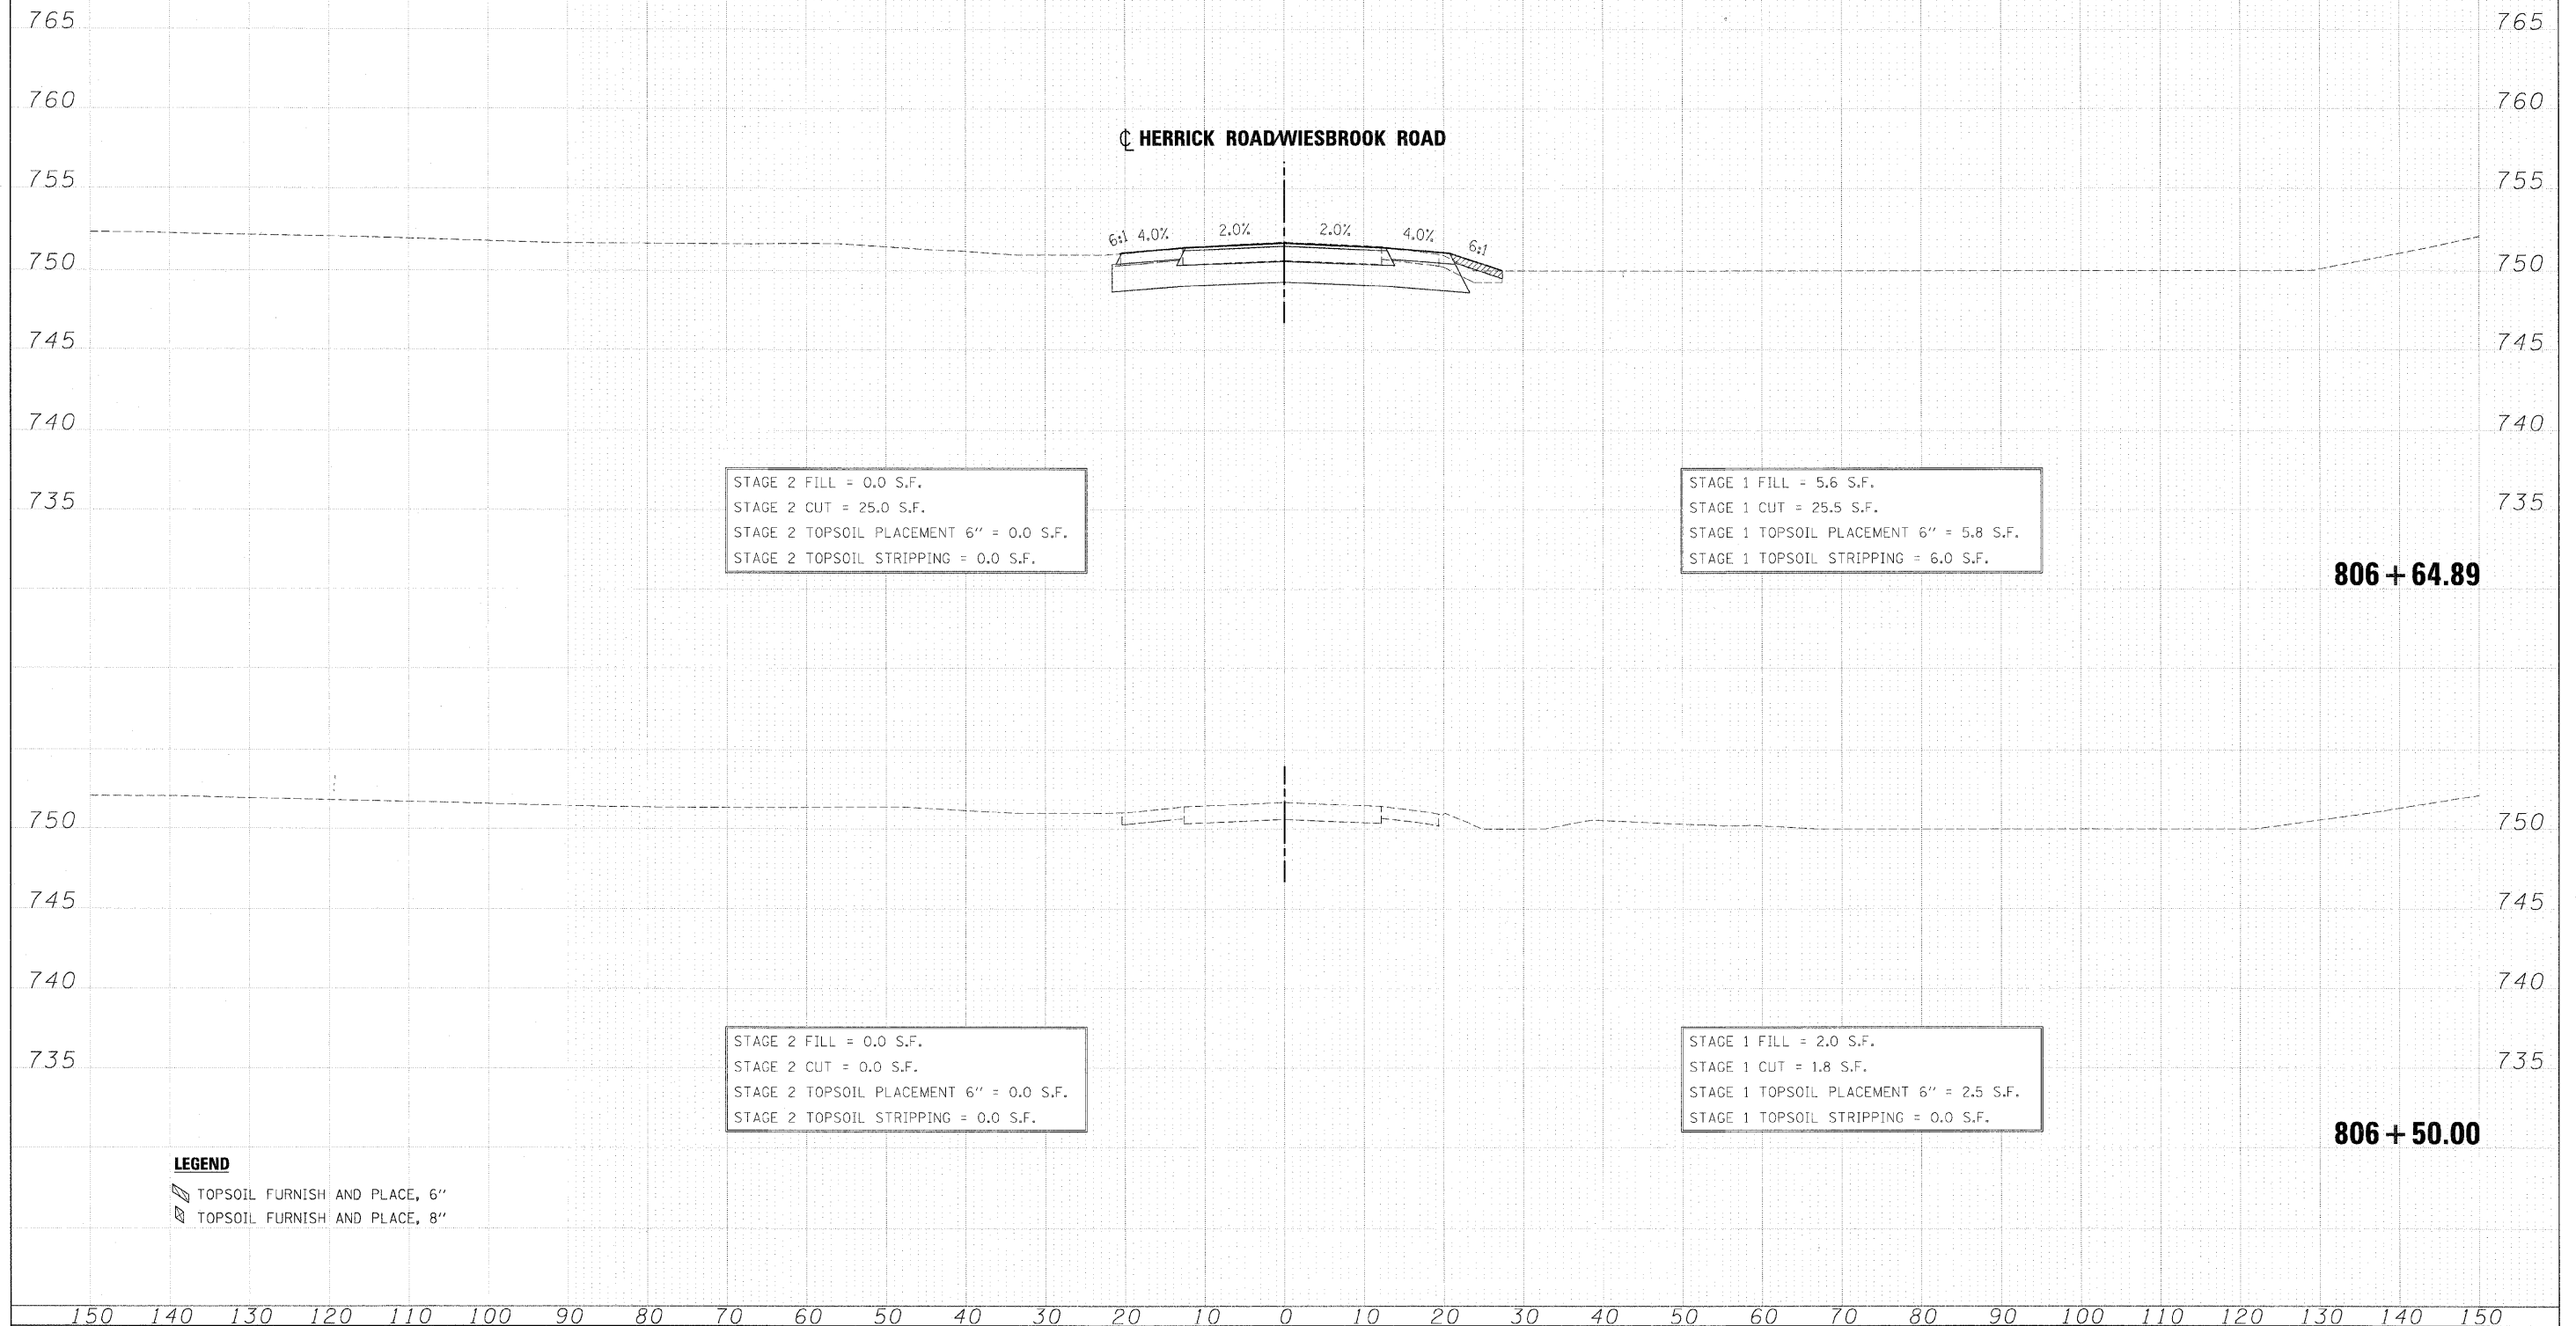

LEGEND

- TOPSOIL FURNISH AND PLACE, 6"
- TOPSOIL FURNISH AND PLACE, 8"

150 140 130 120 110 100 90 80 70 60 50 40 30 20 10 0 10 20 30 40 50 60 70 80 90 100 110 120 130 140 150	FILE NAME = ...\\D162419-XS_Herrick.dgn USER NAME = tblank PLOT DATE = 12/7/23:0	DESIGNED - JMM DRAWN - BMH CHECKED - RMT DATE - 12/6/10	REVISED - REVISED - REVISED - REVISED -		STATE OF ILLINOIS DEPARTMENT OF TRANSPORTATION	CROSS SECTIONS - HERRICK ROAD/WIESBROOK ROAD SCALE: SHEET NO. 1 OF 14 SHEETS STA. 806+50.00 TO STA. 806+64.89	<table border="1" style="font-size: small;"> <tr> <th>F.A. RTE.</th> <th>SECTION</th> <th>COUNTY</th> <th>TOTAL SHEETS</th> <th>SHEET NO.</th> </tr> <tr> <td>365</td> <td>(57 & 58)WRS-2</td> <td>DUPAGE</td> <td>681</td> <td>632</td> </tr> <tr> <td colspan="3"></td> <td colspan="2" style="text-align: right;">CONTRACT NO. 62419</td> </tr> </table>	F.A. RTE.	SECTION	COUNTY	TOTAL SHEETS	SHEET NO.	365	(57 & 58)WRS-2	DUPAGE	681	632				CONTRACT NO. 62419	
F.A. RTE.	SECTION	COUNTY	TOTAL SHEETS	SHEET NO.																		
365	(57 & 58)WRS-2	DUPAGE	681	632																		
			CONTRACT NO. 62419																			