


FINAL SURVEY	SURVEYED	DATE
NOTE BOOK	PLOTTED	BY
NO.	TEMPLATE	
	AREAS CHECKED	

ORIGINAL SURVEY	SURVEYED	DATE
NOTE BOOK	PLOTTED	BY
NO.	TEMPLATE	
	AREAS CHECKED	

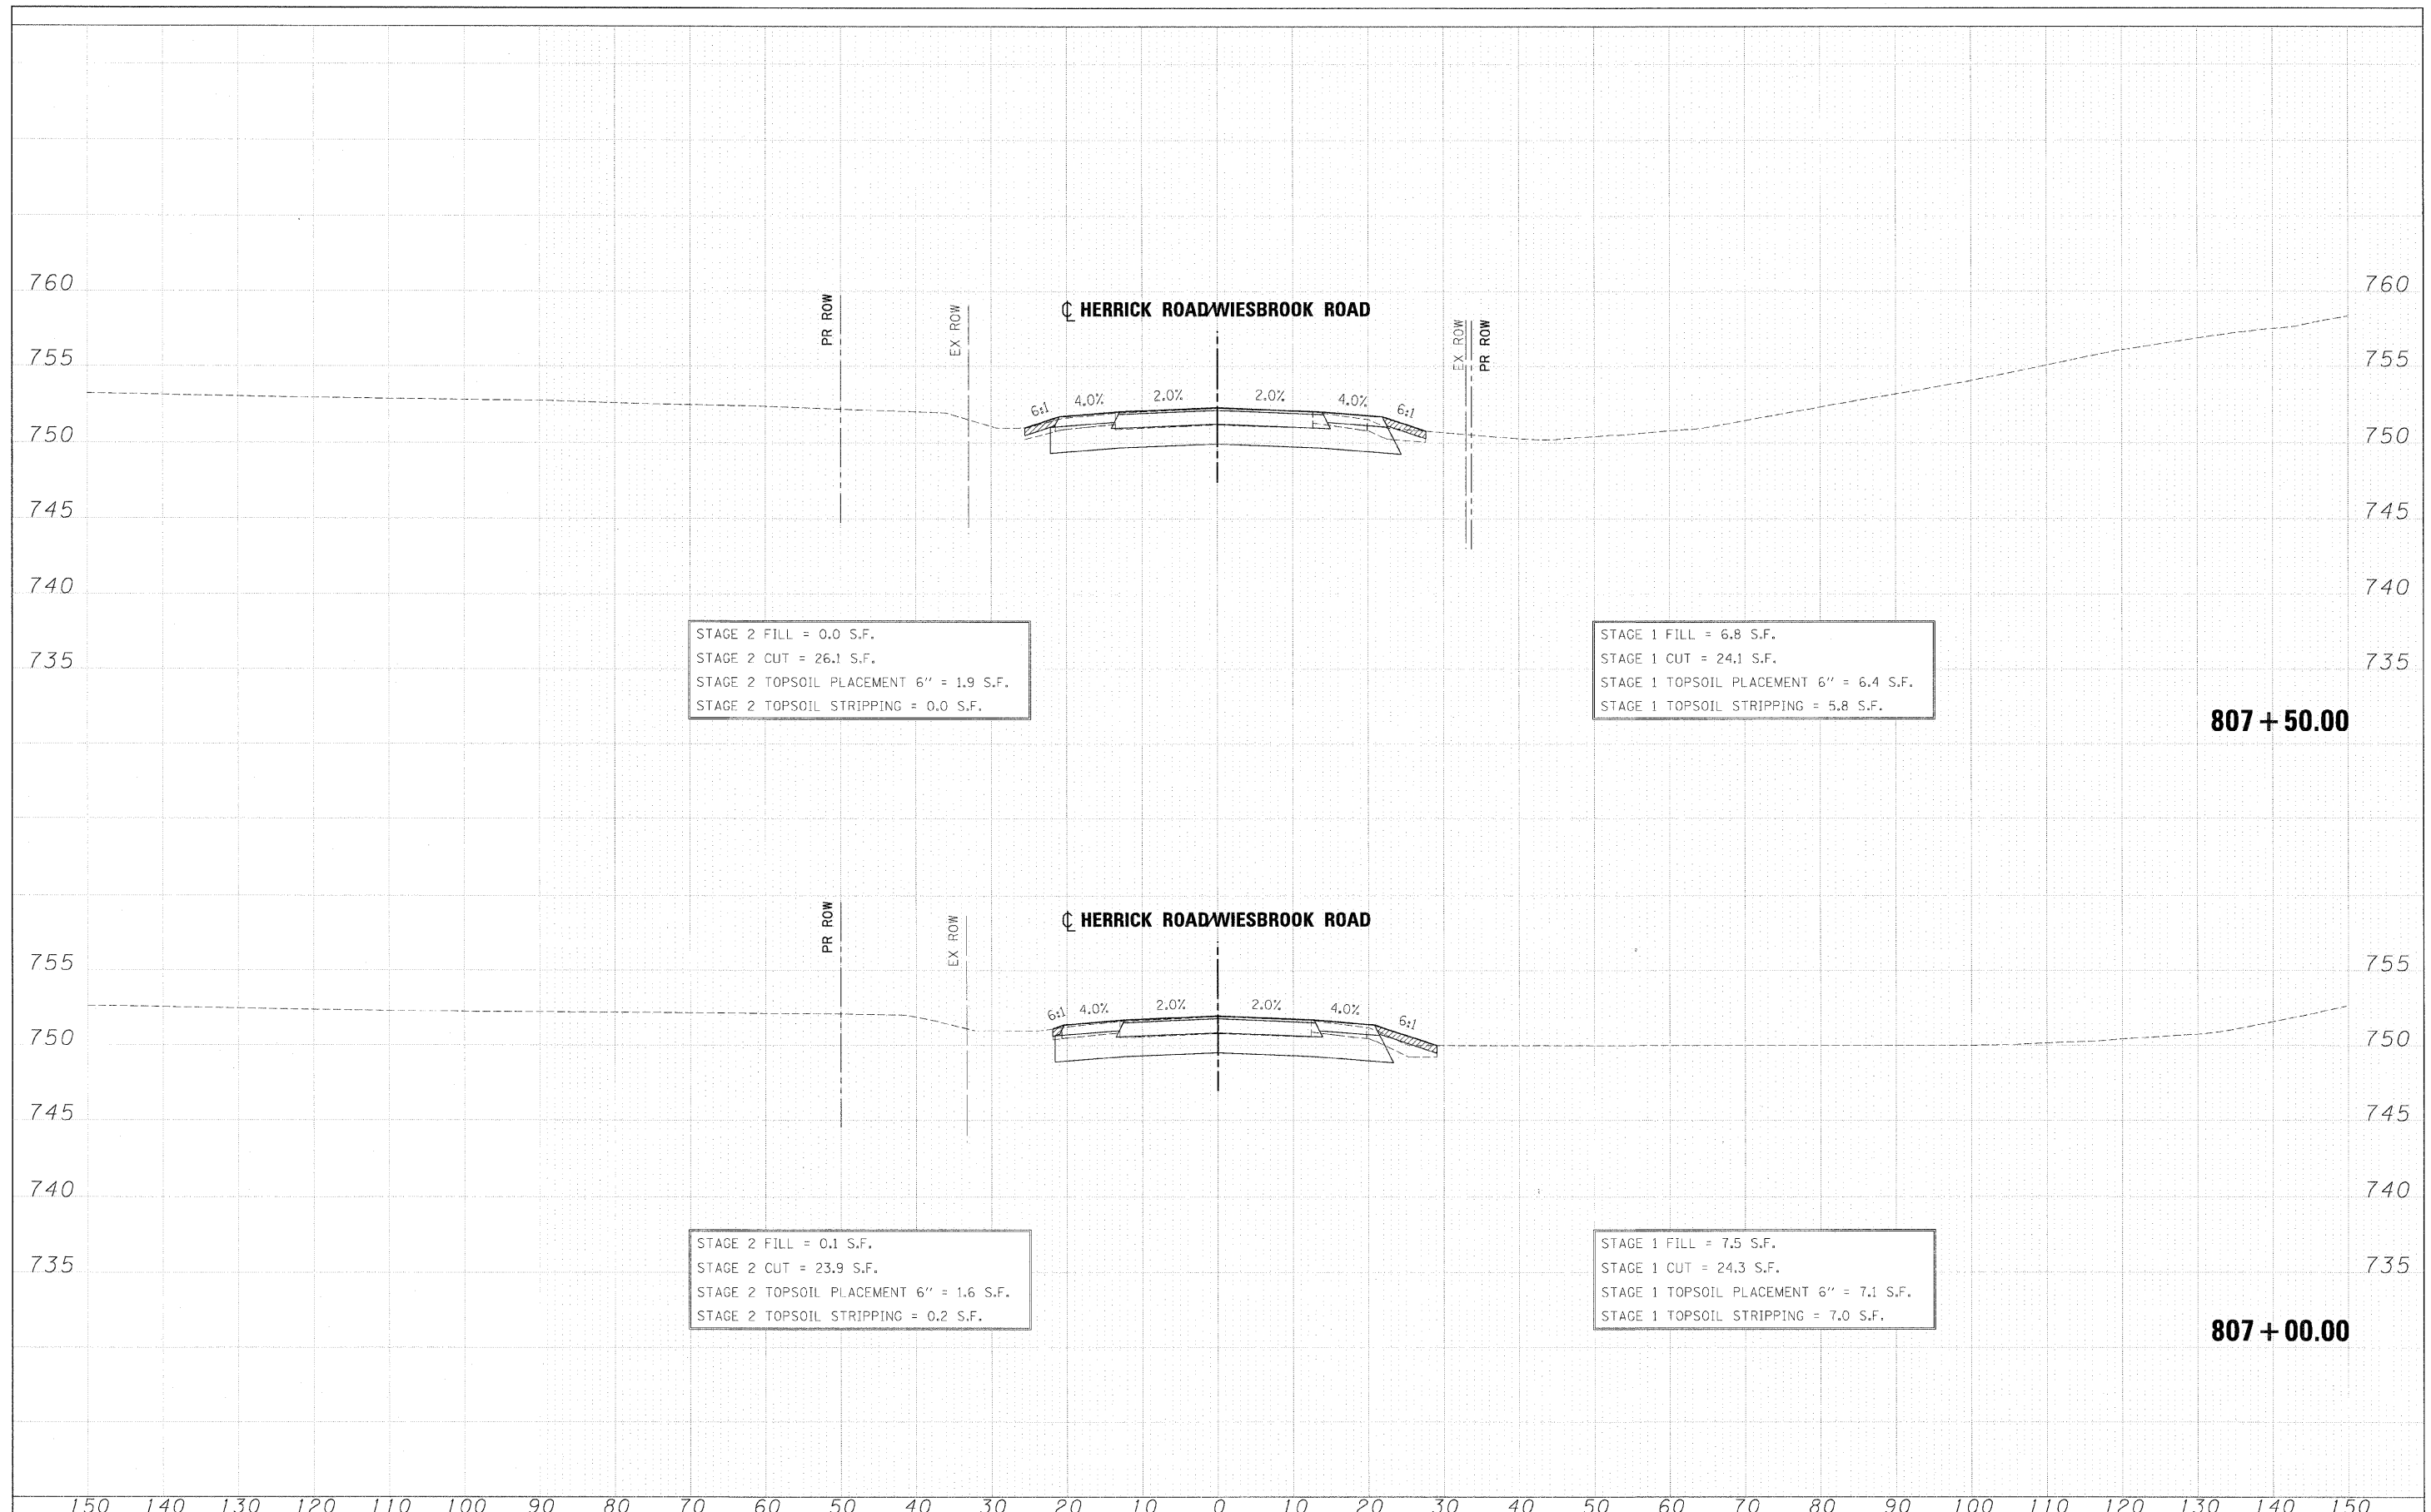

STAGE 2 FILL = 0.0 S.F.  
 STAGE 2 CUT = 26.1 S.F.  
 STAGE 2 TOPSOIL PLACEMENT 6" = 1.9 S.F.  
 STAGE 2 TOPSOIL STRIPPING = 0.0 S.F.

STAGE 1 FILL = 6.8 S.F.  
 STAGE 1 CUT = 24.1 S.F.  
 STAGE 1 TOPSOIL PLACEMENT 6" = 6.4 S.F.  
 STAGE 1 TOPSOIL STRIPPING = 5.8 S.F.

**807 + 50.00**

STAGE 2 FILL = 0.1 S.F.  
 STAGE 2 CUT = 23.9 S.F.  
 STAGE 2 TOPSOIL PLACEMENT 6" = 1.6 S.F.  
 STAGE 2 TOPSOIL STRIPPING = 0.2 S.F.

STAGE 1 FILL = 7.5 S.F.  
 STAGE 1 CUT = 24.3 S.F.  
 STAGE 1 TOPSOIL PLACEMENT 6" = 7.1 S.F.  
 STAGE 1 TOPSOIL STRIPPING = 7.0 S.F.

**807 + 00.00**

FILE NAME =	DESIGNED - JMM	REVISED -	<b>benesch</b>	<b>STATE OF ILLINOIS DEPARTMENT OF TRANSPORTATION</b>	<b>CROSS SECTIONS - HERRICK ROAD/WEISBROOK ROAD</b>	F.A. RATE:	SECTION	COUNTY	TOTAL SHEETS	
...ND162419-X5_Herrick.dgn	DRAWN - BMH	REVISED -				363	157 & 581WRS-2	DUPAGE	681	633
USER NAME = tblank	CHECKED - RMT	REVISED -				CONTRACT NO. 62419				
SCALE:	DATE - 12/6/10	REVISED -				ILLINOIS FED. AID PROJECT				
PLOT DATE = 12/7/2010			SHEET NO. 2 OF 14 SHEETS		STA. 807+00.00 TO STA. 807+50.00					