
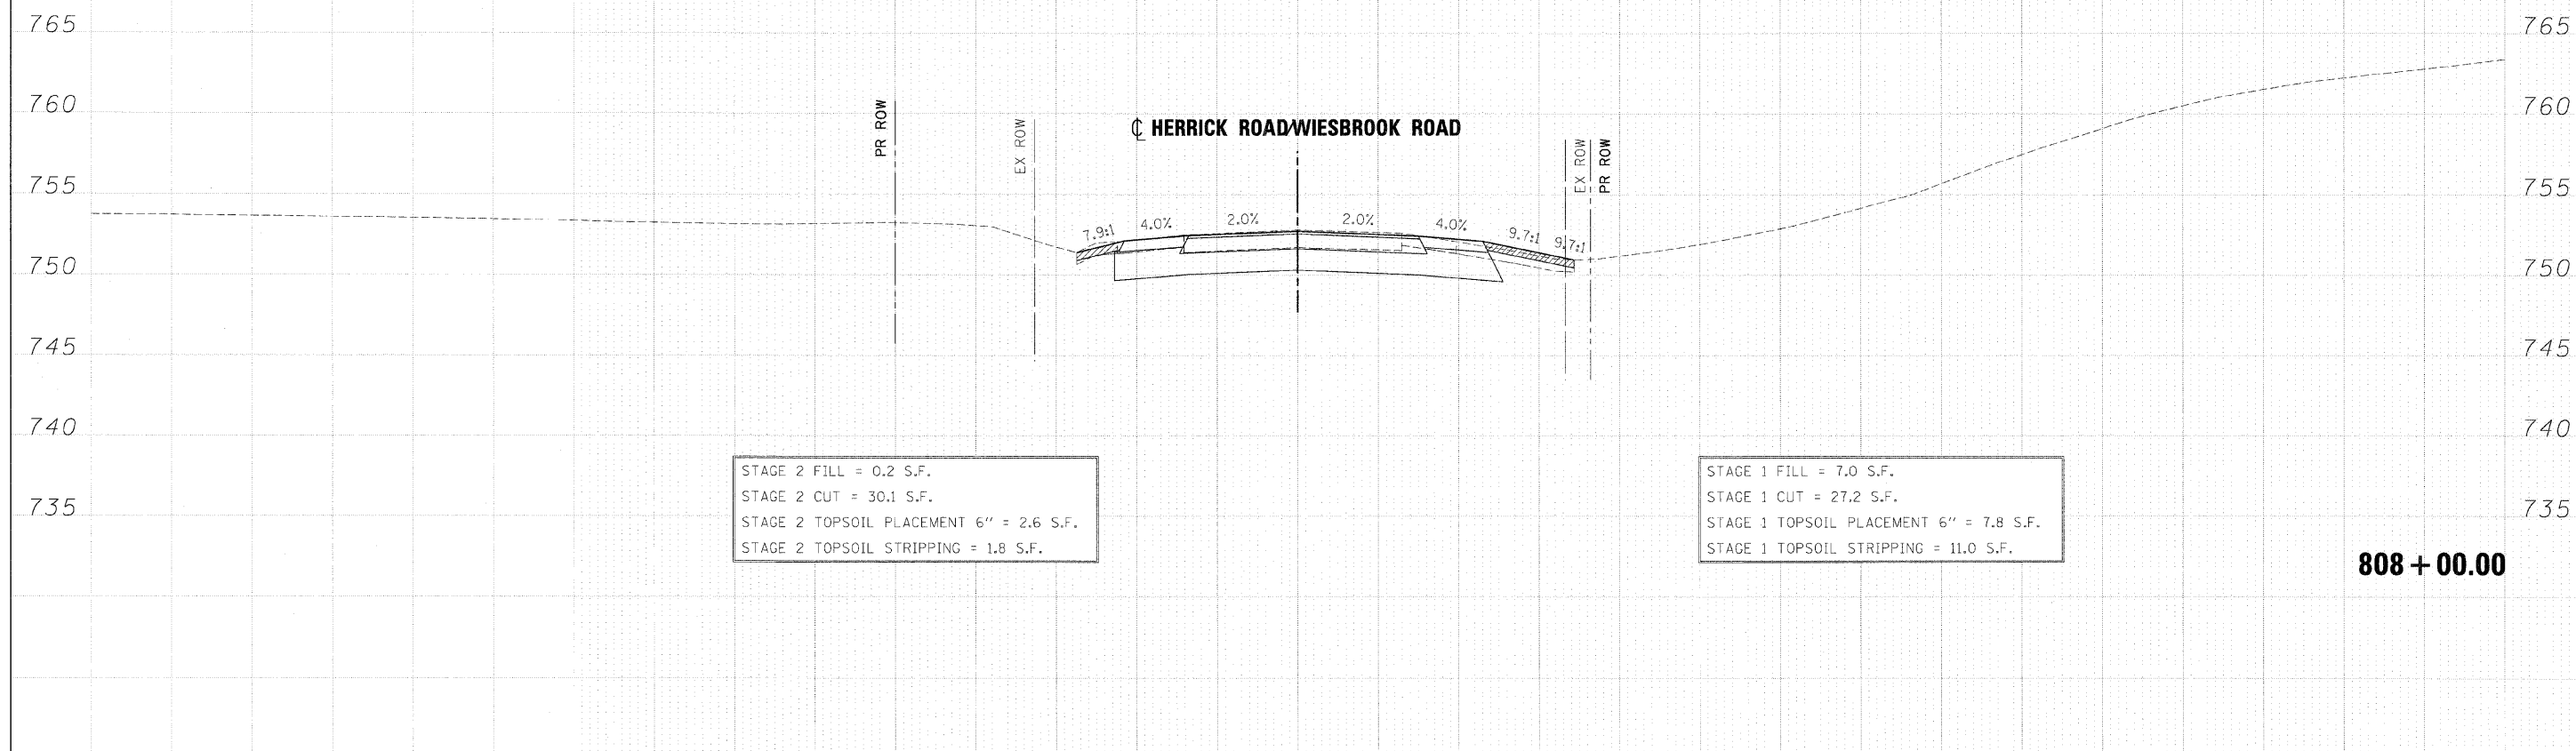


| | |
|----------|------|
| FINAL | DATE |
| SURVEY | BY |
| NOTED | |
| PLOTTED | |
| TEMPLATE | |
| AREAS | |
| CHECKED | |
| NO. | |

| | |
|----------|------|
| ORIGINAL | DATE |
| SURVEY | BY |
| NOTE | |
| BOOK | |
| AREAS | |
| CHECKED | |
| NO. | |

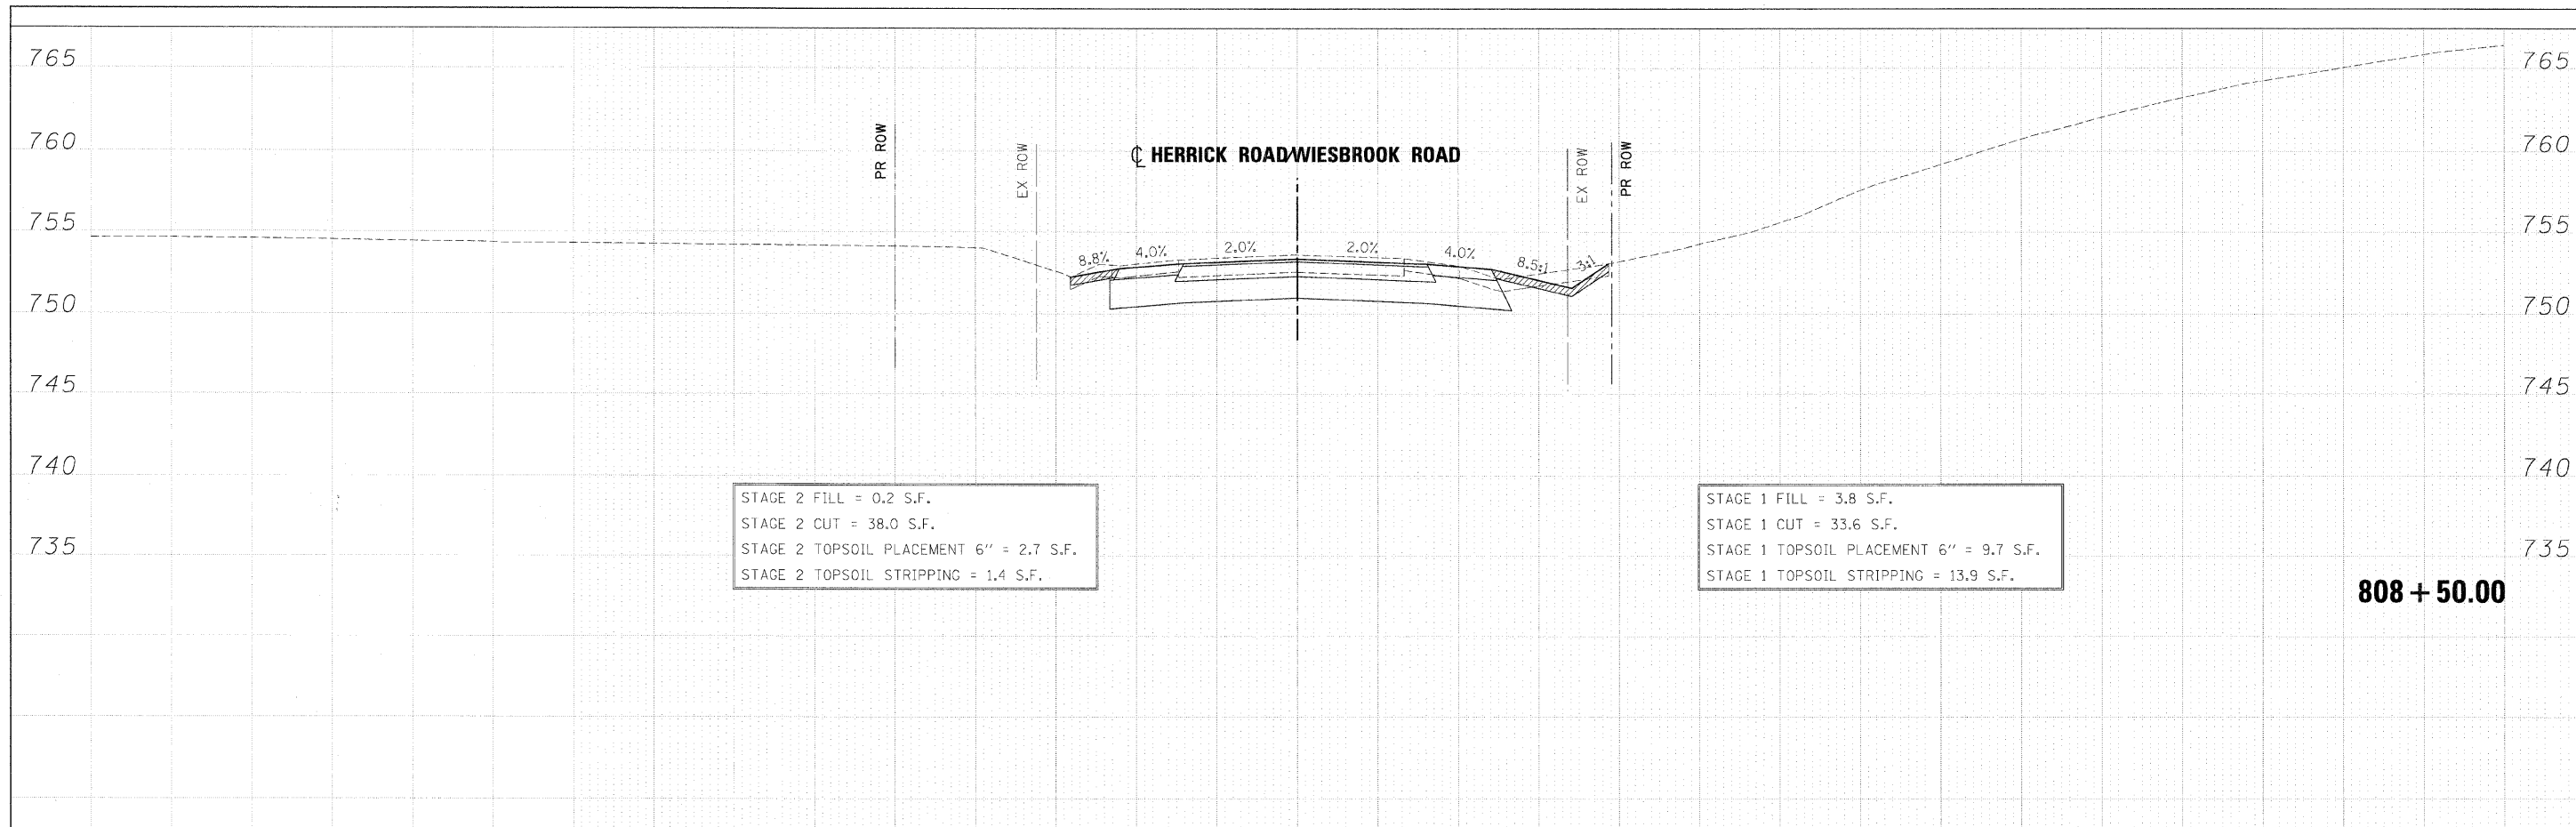

| |
|---|
| 150 | 140 | 130 | 120 | 110 | 100 | 90 | 80 | 70 | 60 | 50 | 40 | 30 | 20 | 10 | 0 | 10 | 20 | 30 | 40 | 50 | 60 | 70 | 80 | 90 | 100 | 110 | 120 | 130 | 140 | 150 | | | | | | | | | | |
| FILE NAME = | DESIGNED - JMM | REVISED - | benesch | | | | | | | | | | | | | | STATE OF ILLINOIS DEPARTMENT OF TRANSPORTATION | | | | CROSS SECTIONS - HERRICK ROAD/WIESBROOK ROAD | | | | F.A. RTE. | SECTION | COUNTY | TOTAL SHEETS | SHEET NO. | | | | | | | | | | | |
| ...NDIG2419-XS_Herrick.dgn | DRAWN - BMH | REVISED - | | | | | | | | | | | | | | | | | | | | | | | 365 | (57 & 58)WRS-2 | DUPAGE | 681 | 634 | | | | | | | | | | | |
| USER NAME = tbi1ank | CHECKED - RMT | REVISED - | | | | | | | | | | | | | | | | | | | | | | | SCALE: | | | | SHEET, NO. 3 OF 14 SHEETS | | | | STA. 808+00.00 TO STA. 808+50.00 | | | | CONTRACT NO. 62419 | | | |
| PLOT DATE = 12/7/2010 | DATE - 12/6/10 | REVISED - | | | | | | | | | | | | | | | | | | | | | | | ILLINOIS FED. AID PROJECT | | | | | | | | | | | | | | | |