


FINAL SURVEY NO.	SUBMITTED	DATE
NOTE BOOK	PLOTTED	BY
AREAS CHECKED	TEMPLATE	
	AREAS	
	CHECKED	

ORIGINAL SURVEY NO.	DESIGNED	DATE
NOTE BOOK	PLOTTED	BY
AREAS CHECKED	TEMPLATE	
	AREAS	
	CHECKED	

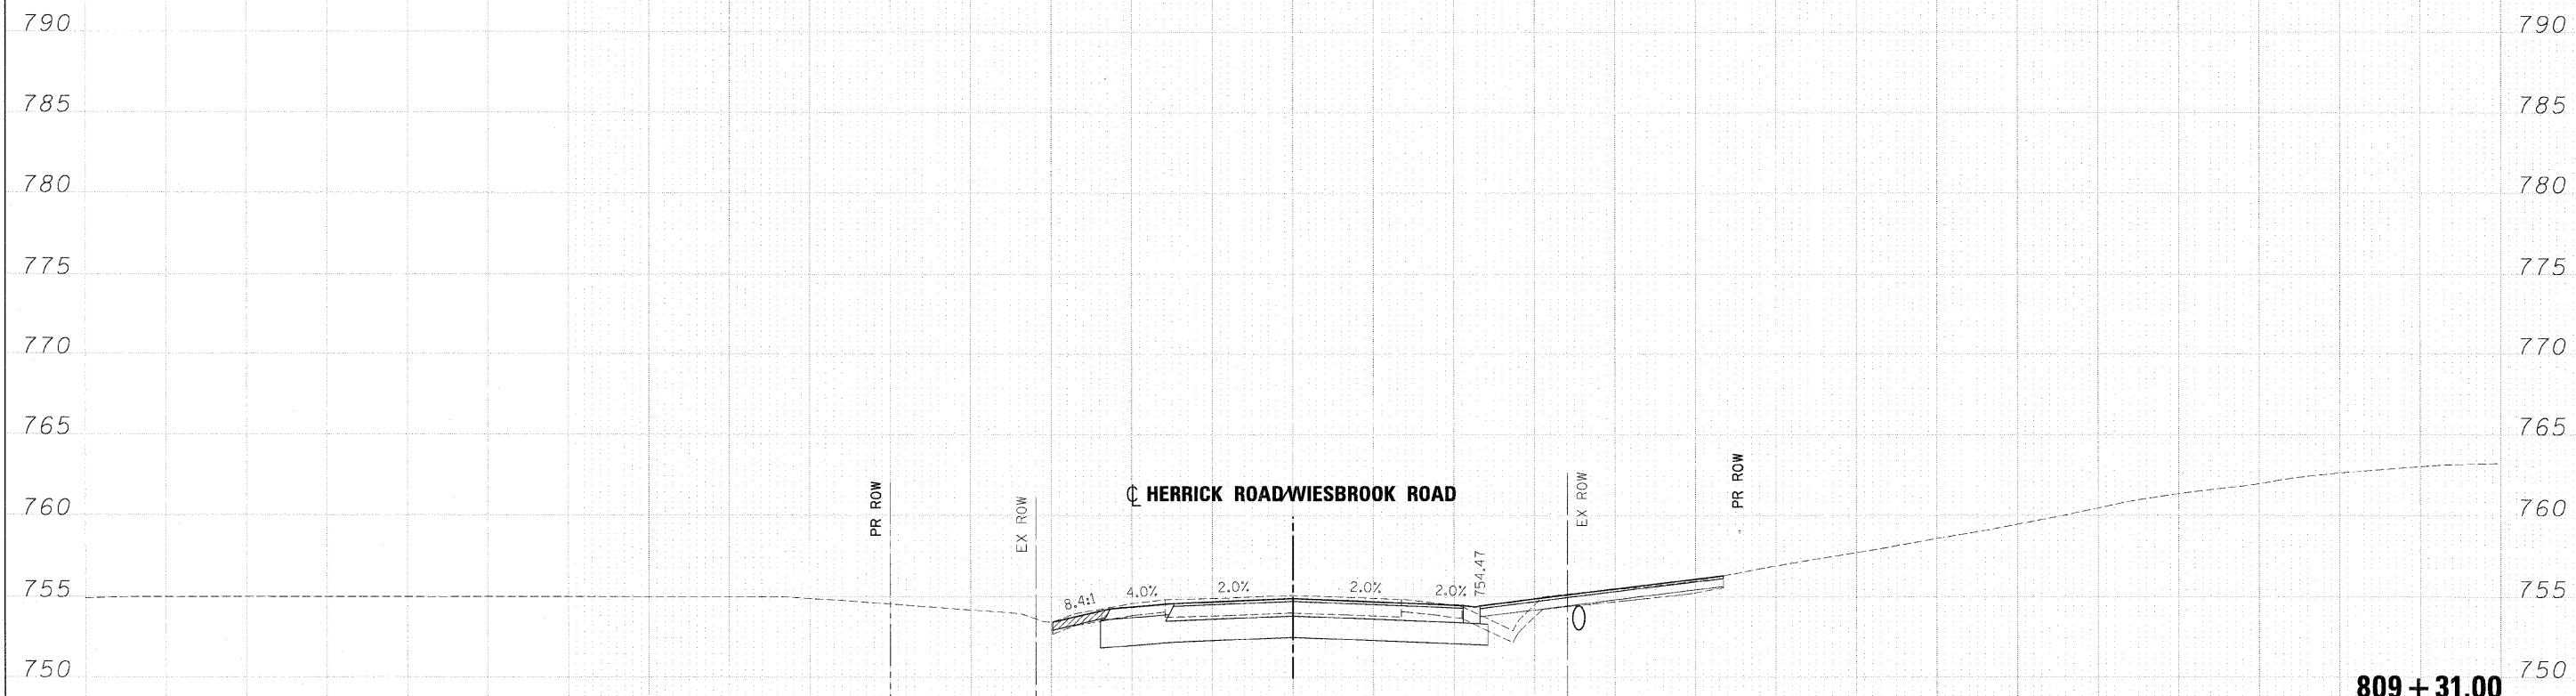

STAGE 2 FILL = 0.4 S.F.
 STAGE 2 CUT = 39.8 S.F.
 STAGE 2 TOPSOIL PLACEMENT 6" = 3.2 S.F.
 STAGE 2 TOPSOIL STRIPPING = 2.7 S.F.

STAGE 1 FILL = 4.9 S.F.
 STAGE 1 CUT = 55.8 S.F.
 STAGE 1 TOPSOIL PLACEMENT 6" = 3.6 S.F.
 STAGE 1 TOPSOIL STRIPPING = 24.4 S.F.

150	140	130	120	110	100	90	80	70	60	50	40	30	20	10	0	10	20	30	40	50	60	70	80	90	100	110	120	130	140	150
FILE NAME =	DESIGNED - JMM	REVISED -	 STATE OF ILLINOIS DEPARTMENT OF TRANSPORTATION														CROSS SECTIONS - HERRICK ROAD/WIESBROOK ROAD SCALE: SHEET NO. 5 OF 14 SHEETS STA. 809+31.00 TO STA. 809+31.00				F.A. RATE	SECTION	COUNTY	TOTAL SHEETS	SHEET NO.					
...\\0162419-X5-herrick.dgn	DRAWN - BMH	REVISED -																			365	(57 & 58)WRS-2	DUPAGE	681	636					
USER NAME = tblank	CHECKED - RMT	REVISED -																			ILLINOIS FED. AID PROJECT									
PLOT DATE = 12/7/2010	DATE - 12/6/10	REVISED -																												