


FINAL SURVEY NO.	SUBMITTED	DATE
NOTE BOOK	PLOTTED	BY
AREAS CHECKED	TEMPLATE	
	AREAS CHECKED	

ORIGINAL SURVEY NO.	FORWARDED	DATE
NOTE BOOK	PLOTTED	BY
AREAS CHECKED	TEMPLATE	
	AREAS CHECKED	

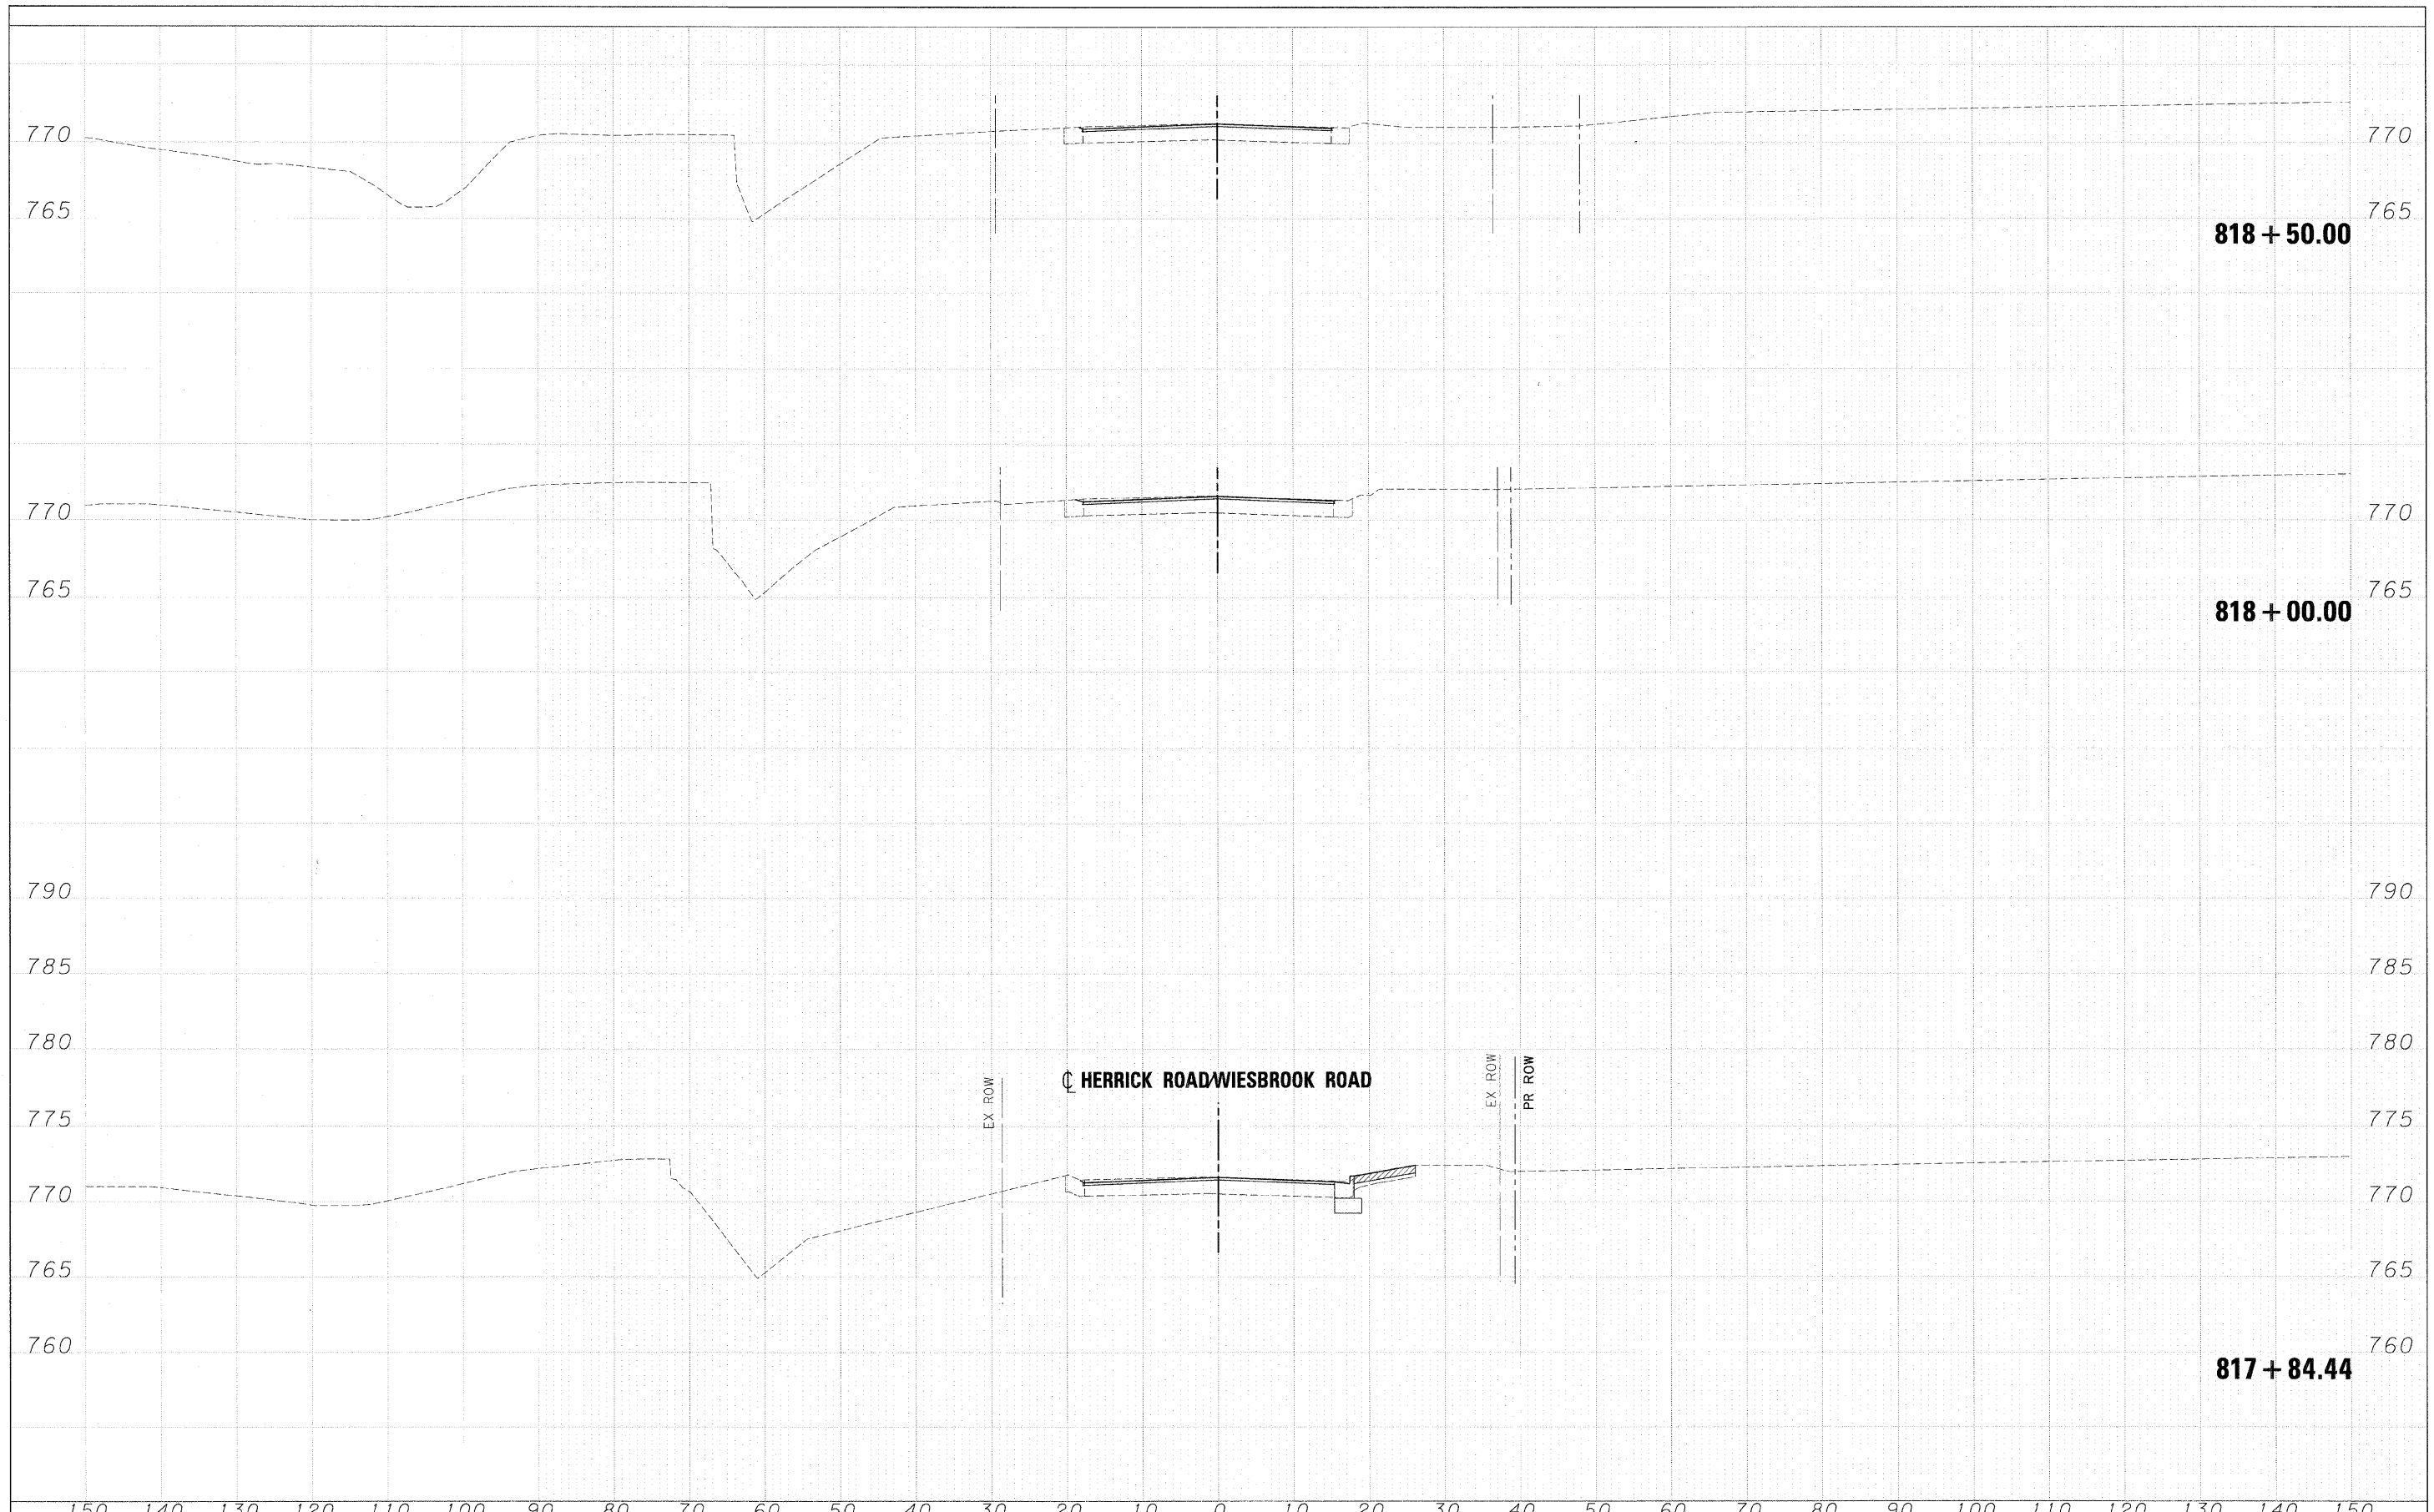

FILE NAME = ...\\D182419-X5_Herrick.dgn	DESIGNED - JMM	REVISIED -	<b>benesch</b>	<b>STATE OF ILLINOIS DEPARTMENT OF TRANSPORTATION</b>	<b>CROSS SECTIONS - HERRICK ROAD/WEISBROOK ROAD</b>	F.A. RTE.	SECTION	COUNTY	TOTAL SHEETS	SHEET NO.
USER NAME = tblank	DRAWN - BMH	REVISIED -				365	(57 & 58)WRS-2	DUPAGE	681	643
PLT DATE = 12/7/2010	CHECKED - RMT	REVISIED -				CONTRACT NO. 62419				
DATE - 12/6/10	REVISIED -	ILLINOIS FED. AID PROJECT								
SCALE: SHEET NO. 12 OF 14 SHEETS STA. 817+84.44 TO STA. 818+50.00										