


FINAL SURVEY	SURVEYED	DATE
NOTE BOOK	PLOTTED	BY
AREAS CHECKED	TEMPLATE	
	AREAS	
	CHECKED	

ORIGINAL SURVEY	SURVEYED	DATE
NOTE BOOK	PLOTTED	BY
AREAS CHECKED	TEMPLATE	
	AREAS	
	CHECKED	

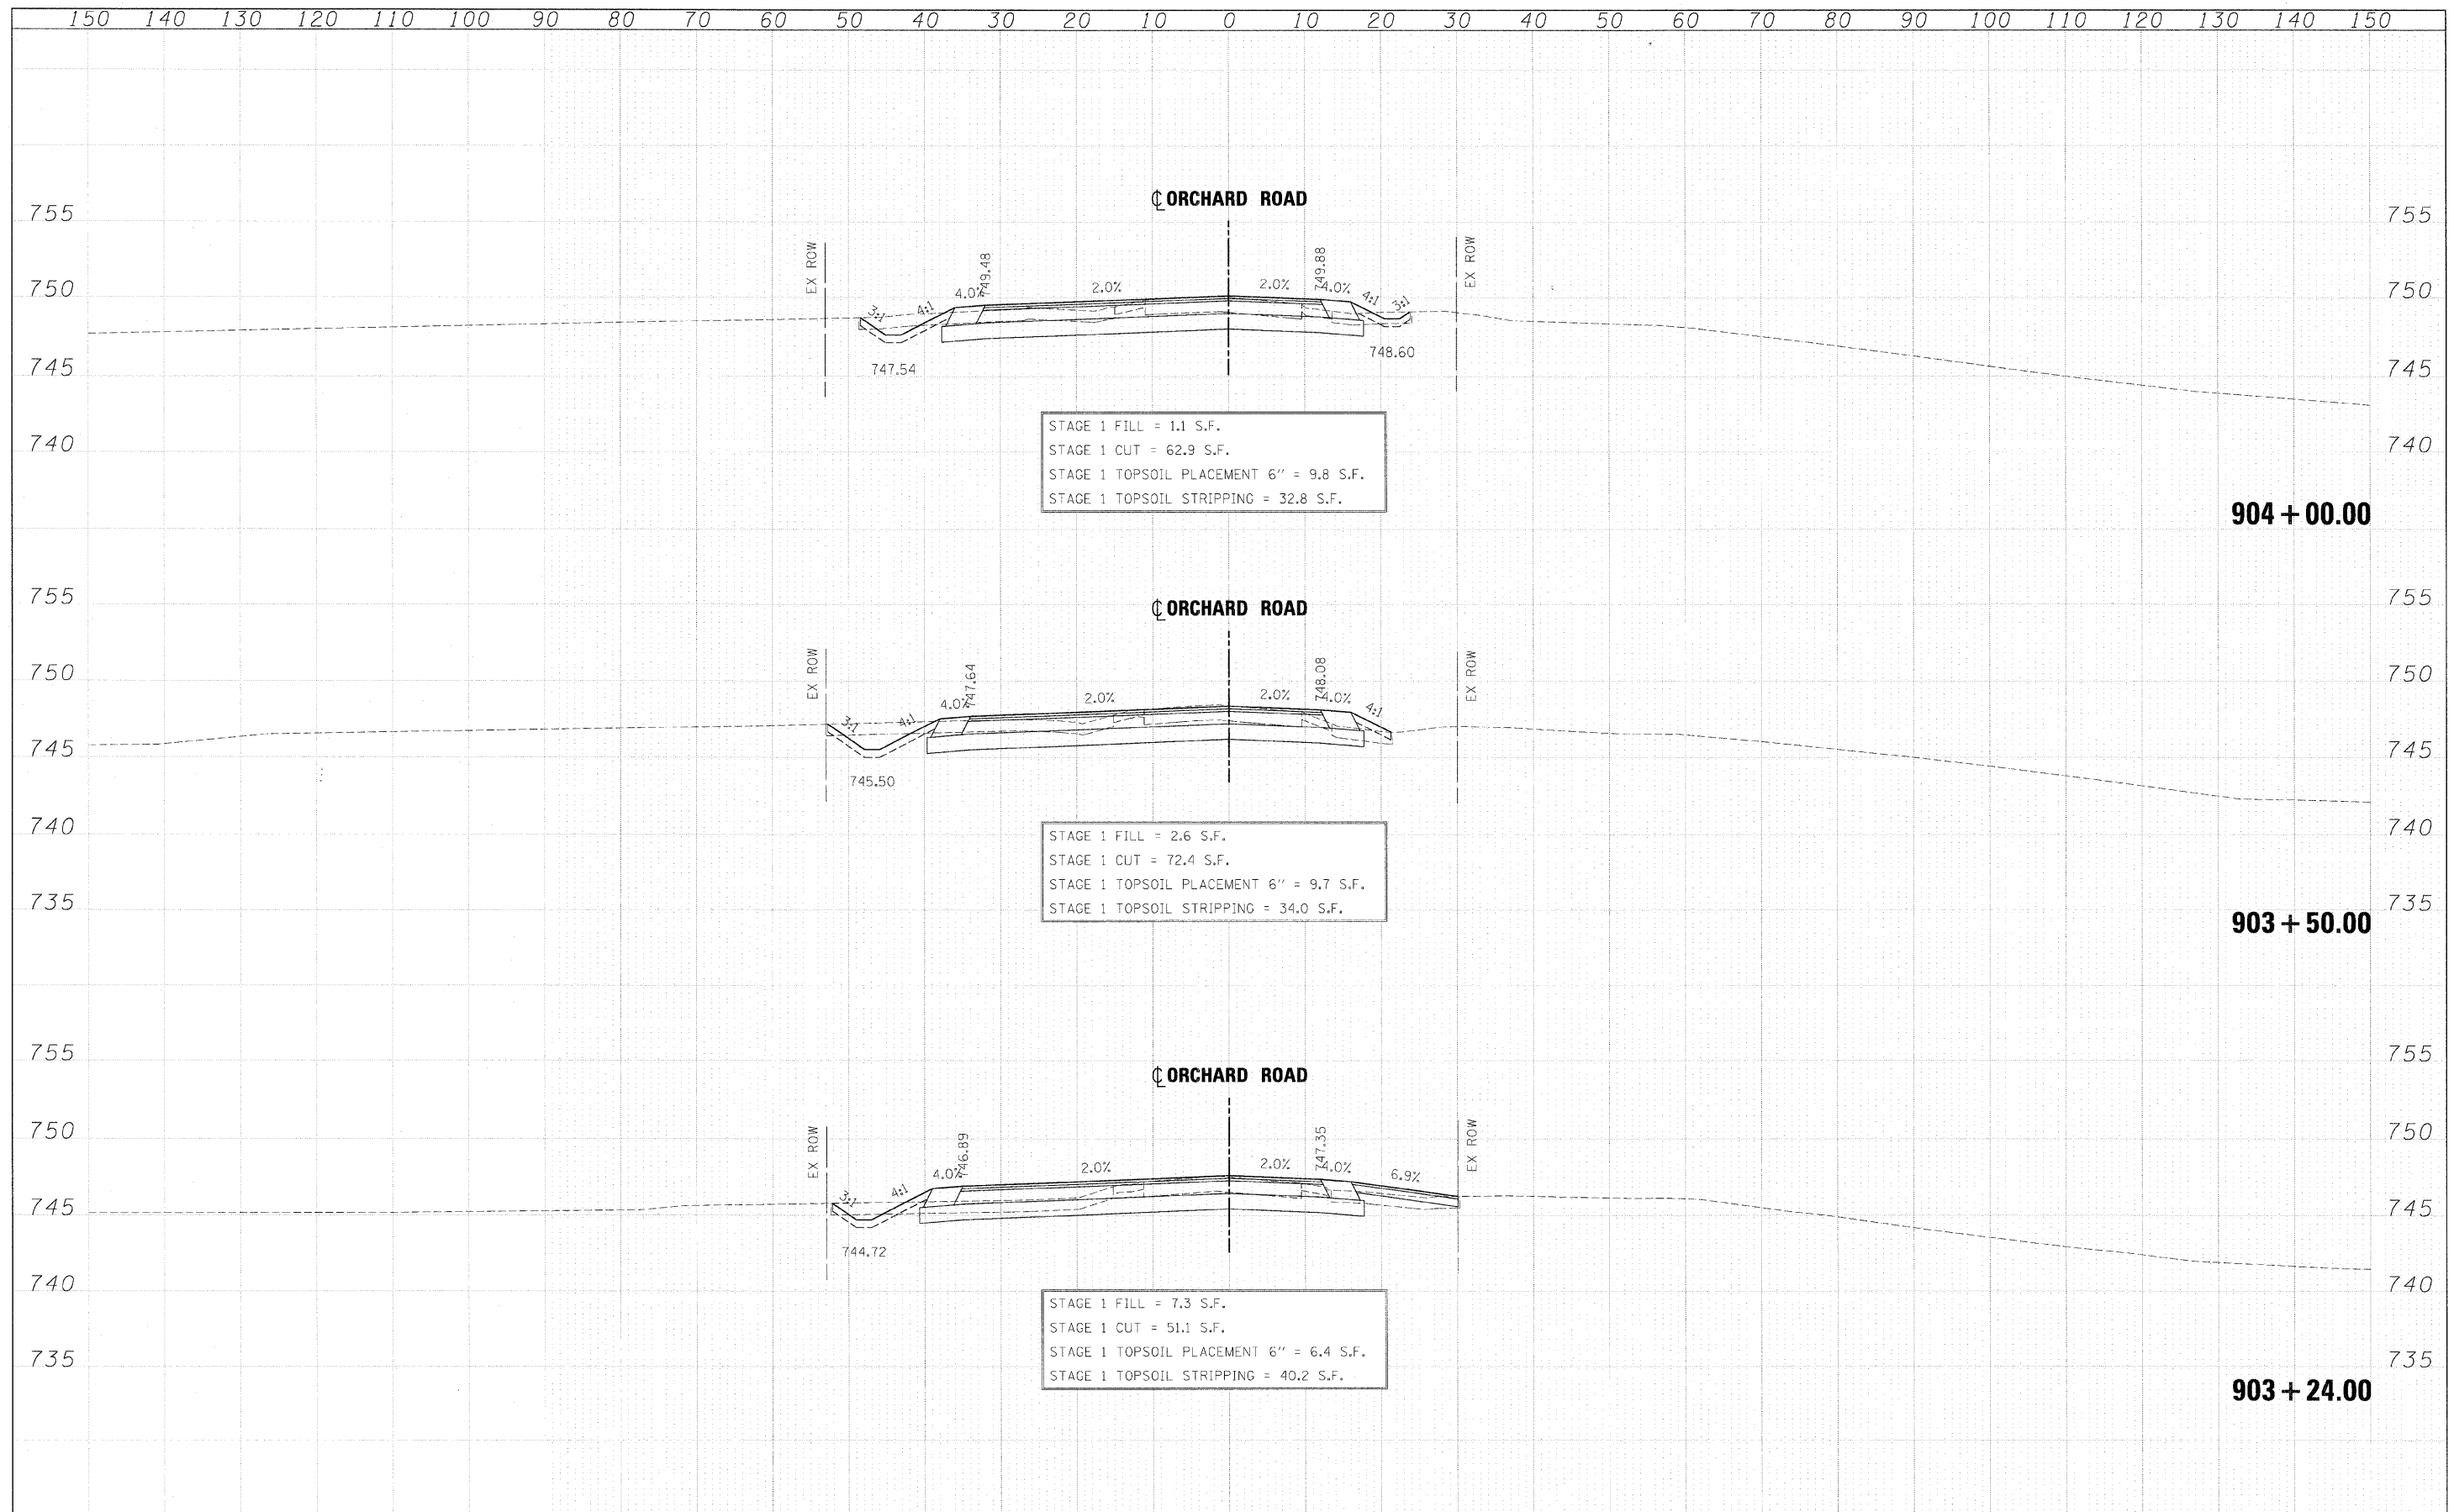

STAGE 1 FILL = 1.1 S.F.
 STAGE 1 CUT = 62.9 S.F.
 STAGE 1 TOPSOIL PLACEMENT 6" = 9.8 S.F.
 STAGE 1 TOPSOIL STRIPPING = 32.8 S.F.

STAGE 1 FILL = 2.6 S.F.
 STAGE 1 CUT = 72.4 S.F.
 STAGE 1 TOPSOIL PLACEMENT 6" = 9.7 S.F.
 STAGE 1 TOPSOIL STRIPPING = 34.0 S.F.

STAGE 1 FILL = 7.3 S.F.
 STAGE 1 CUT = 51.1 S.F.
 STAGE 1 TOPSOIL PLACEMENT 6" = 6.4 S.F.
 STAGE 1 TOPSOIL STRIPPING = 40.2 S.F.

FILE NAME = ...NDIG2419-XS-ORCHRD.DGN	DESIGNED - JMM	REVISED -	benesch STATE OF ILLINOIS DEPARTMENT OF TRANSPORTATION	ORCHARD ROAD	F.A. RTE. 365	SECTION (57 & 58)WRS-2	COUNTY DUPAGE	TOTAL SHEETS 681	SHEET NO. 648	
USER NAME = tbi@ank	DRAWN - BMH	REVISED -			SCALE:	SHEET NO. 3 OF 8 SHEETS	STA. 903+24.00 TO STA. 904+00.00	CONTRACT NO. 62419		
CHECKED - RMT	DATE - 12/6/10	REVISED -			ILLINOIS FED. AID PROJECT					
PLOT DATE = 12/7/2010										