


|              |               |      |
|--------------|---------------|------|
| FINAL SURVEY | SURVEYED      | DATE |
| NOTE BOOK    | PLOTTED       | BY   |
| NO.          | TEMPLATE      |      |
|              | AREAS CHECKED |      |

|                 |      |
|-----------------|------|
| ORIGINAL SURVEY | DATE |
| NOTE BOOK       | BY   |
| NO.             |      |
|                 |      |

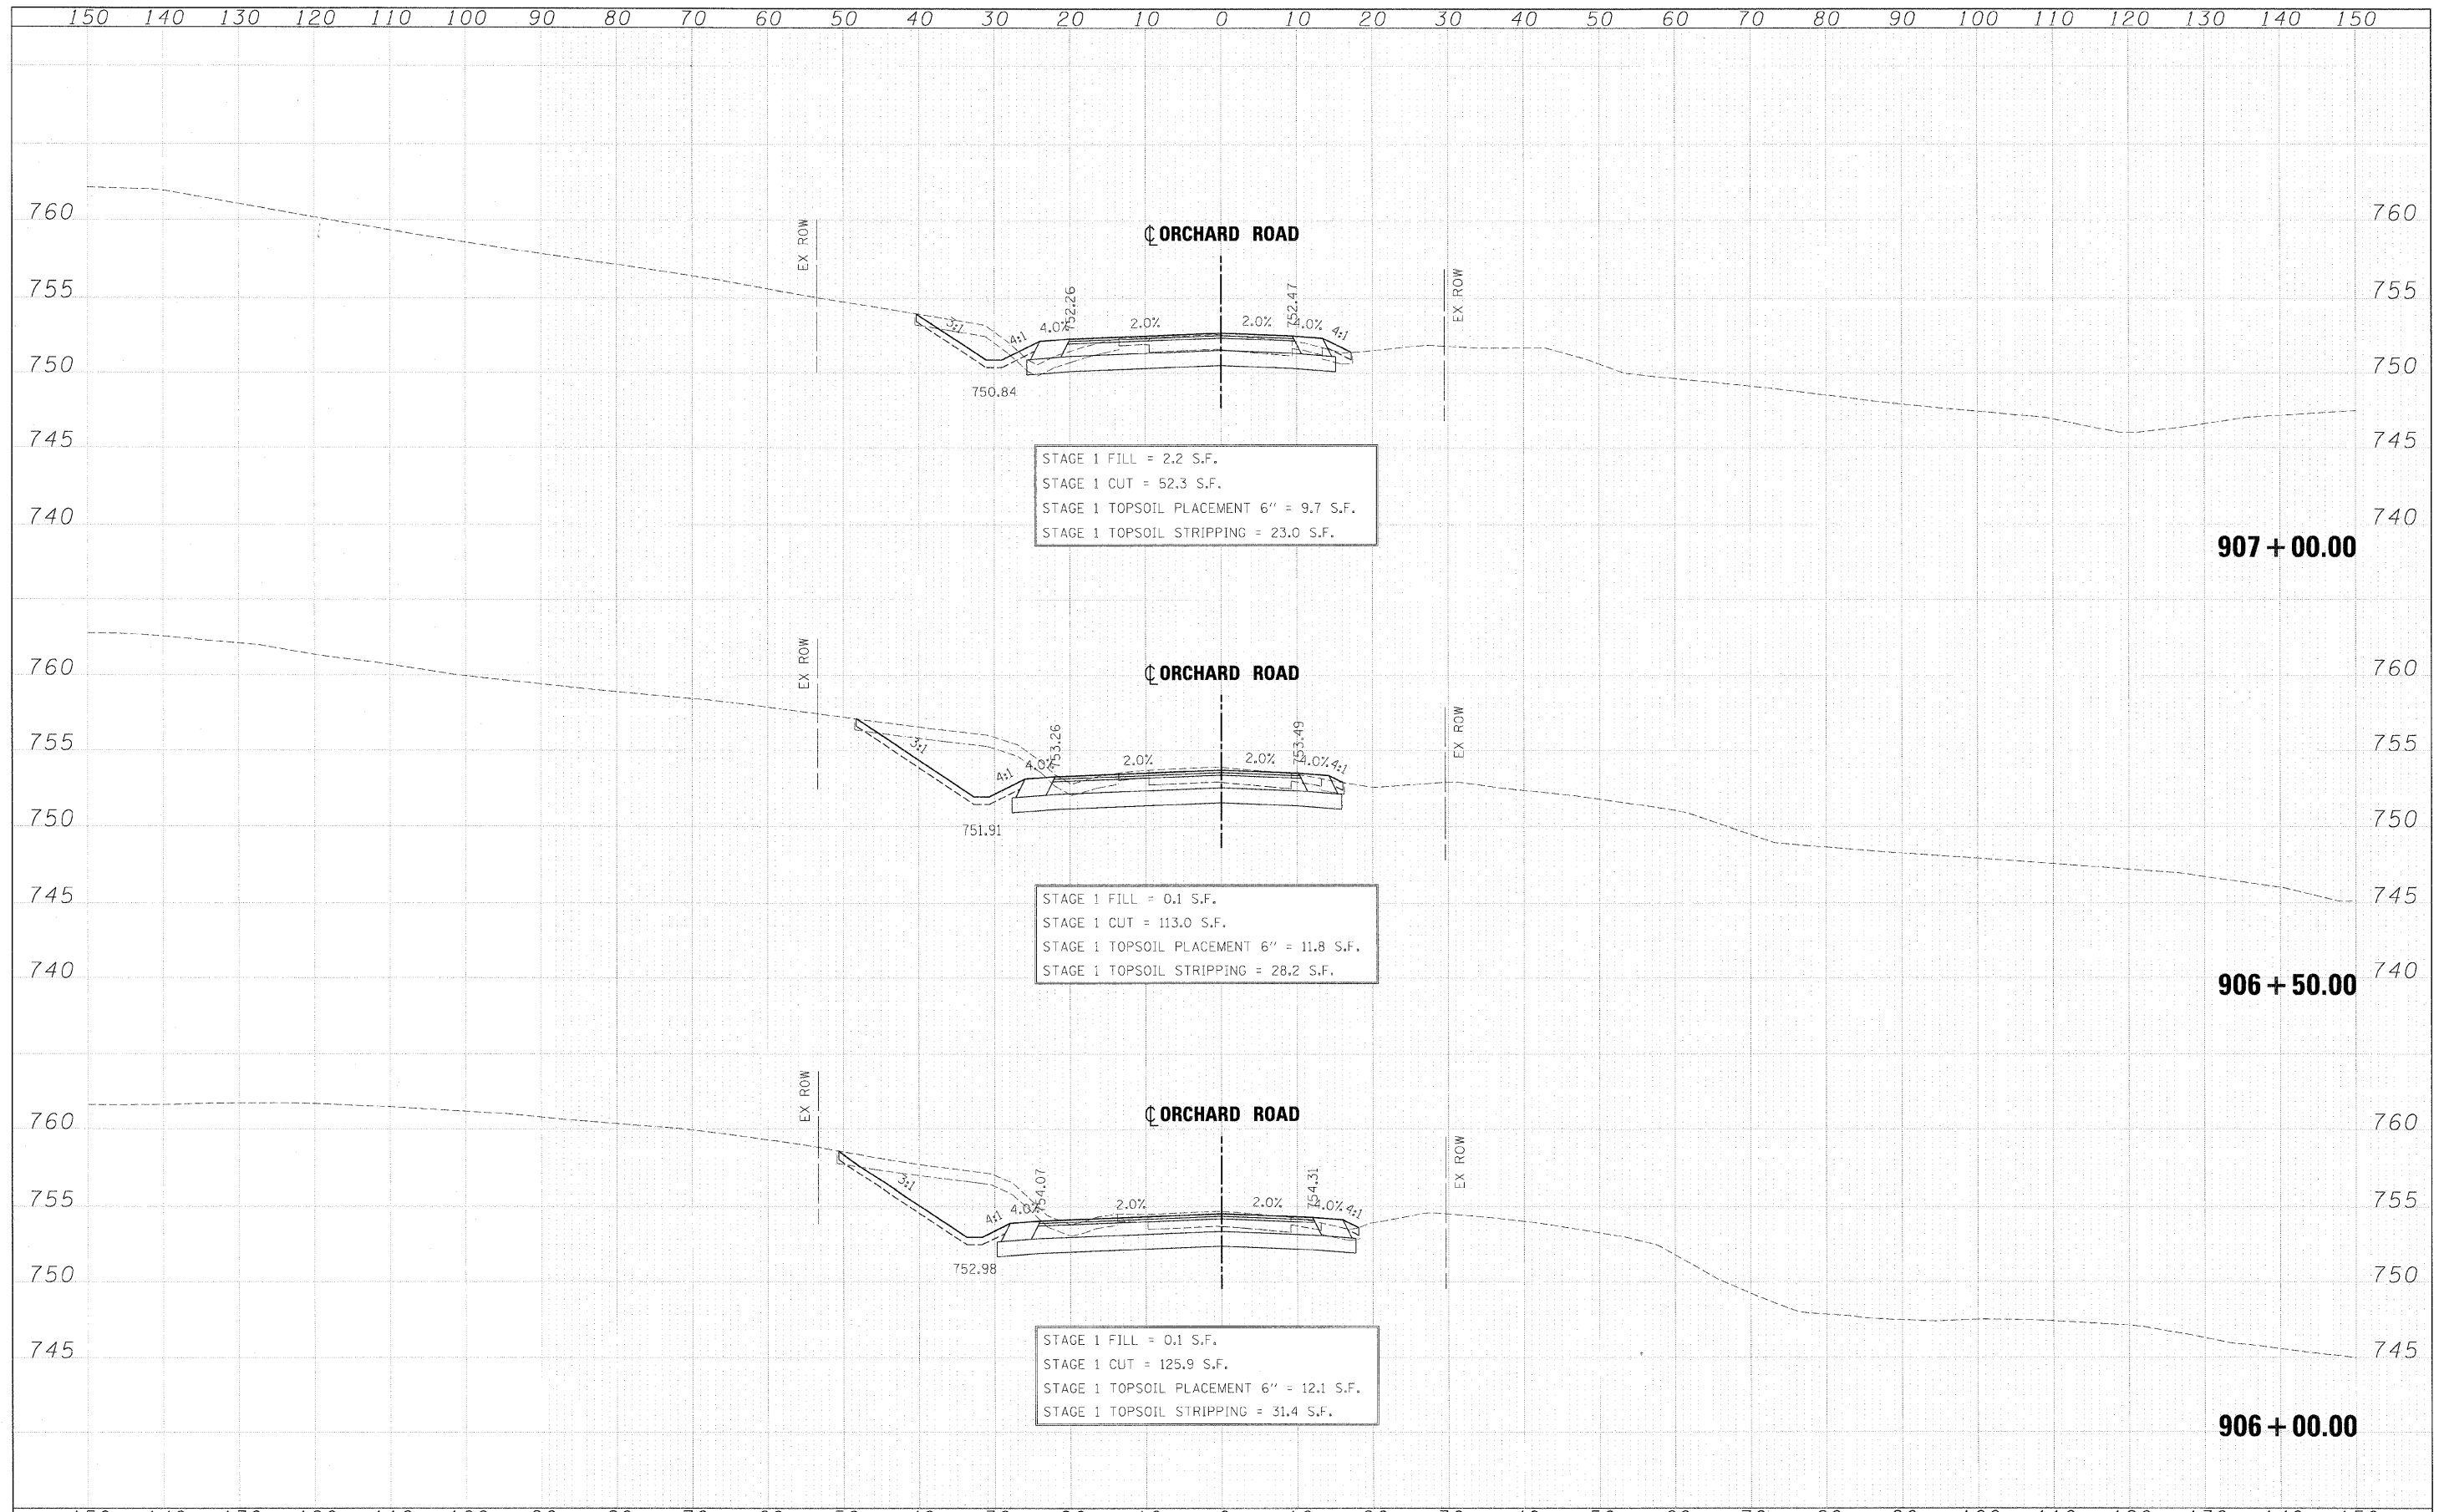

|  |                |           |                |   |                     |               |                         |                                  |                    |               |                           |  |
|--|----------------|-----------|----------------|---|---------------------|---------------|-------------------------|----------------------------------|--------------------|---------------|---------------------------|--|
| FILE NAME = ...NDIG2419-XS_ORCHARD.DGN | DESIGNED - JMM | REVISED - | <b>benesch</b> | <b>STATE OF ILLINOIS<br/>DEPARTMENT OF TRANSPORTATION</b> | <b>ORCHARD ROAD</b> | F.A. RTE. 365 | SECTION (57 & 58)WRS-2  | COUNTY DUPAGE                    | TOTAL SHEETS 681   | SHEET NO. 650 |                           |  |
| USER NAME = tblank                     | CHECKED - RMT  | REVISED - |                |   |                     | SCALE: 1      | SHEET NO. 5 OF 8 SHEETS | STA. 906+00.00 TO STA. 907+00.00 | CONTRACT NO. 62419 |               | ILLINOIS FED. AID PROJECT |  |
| PLOT DATE = 12/7/23:2                  | DATE - 12/6/10 | REVISED - |                |   |                     |               |                         |                                  |                    |               |                           |  |
|  |                |           |                |   |                     |               |                         |                                  |                    |               |                           |  |