


FINAL SURVEY	SUBJECT	DATE
NO. _____	PLOTTED	BY _____
NOTE BOOK	TEMPLATE	
AREAS	CHECKED	

ORIGINAL SURVEY	SUBJECT	DATE
NO. _____	PLOTTED	BY _____
NOTE BOOK	TEMPLATE	
AREAS	CHECKED	

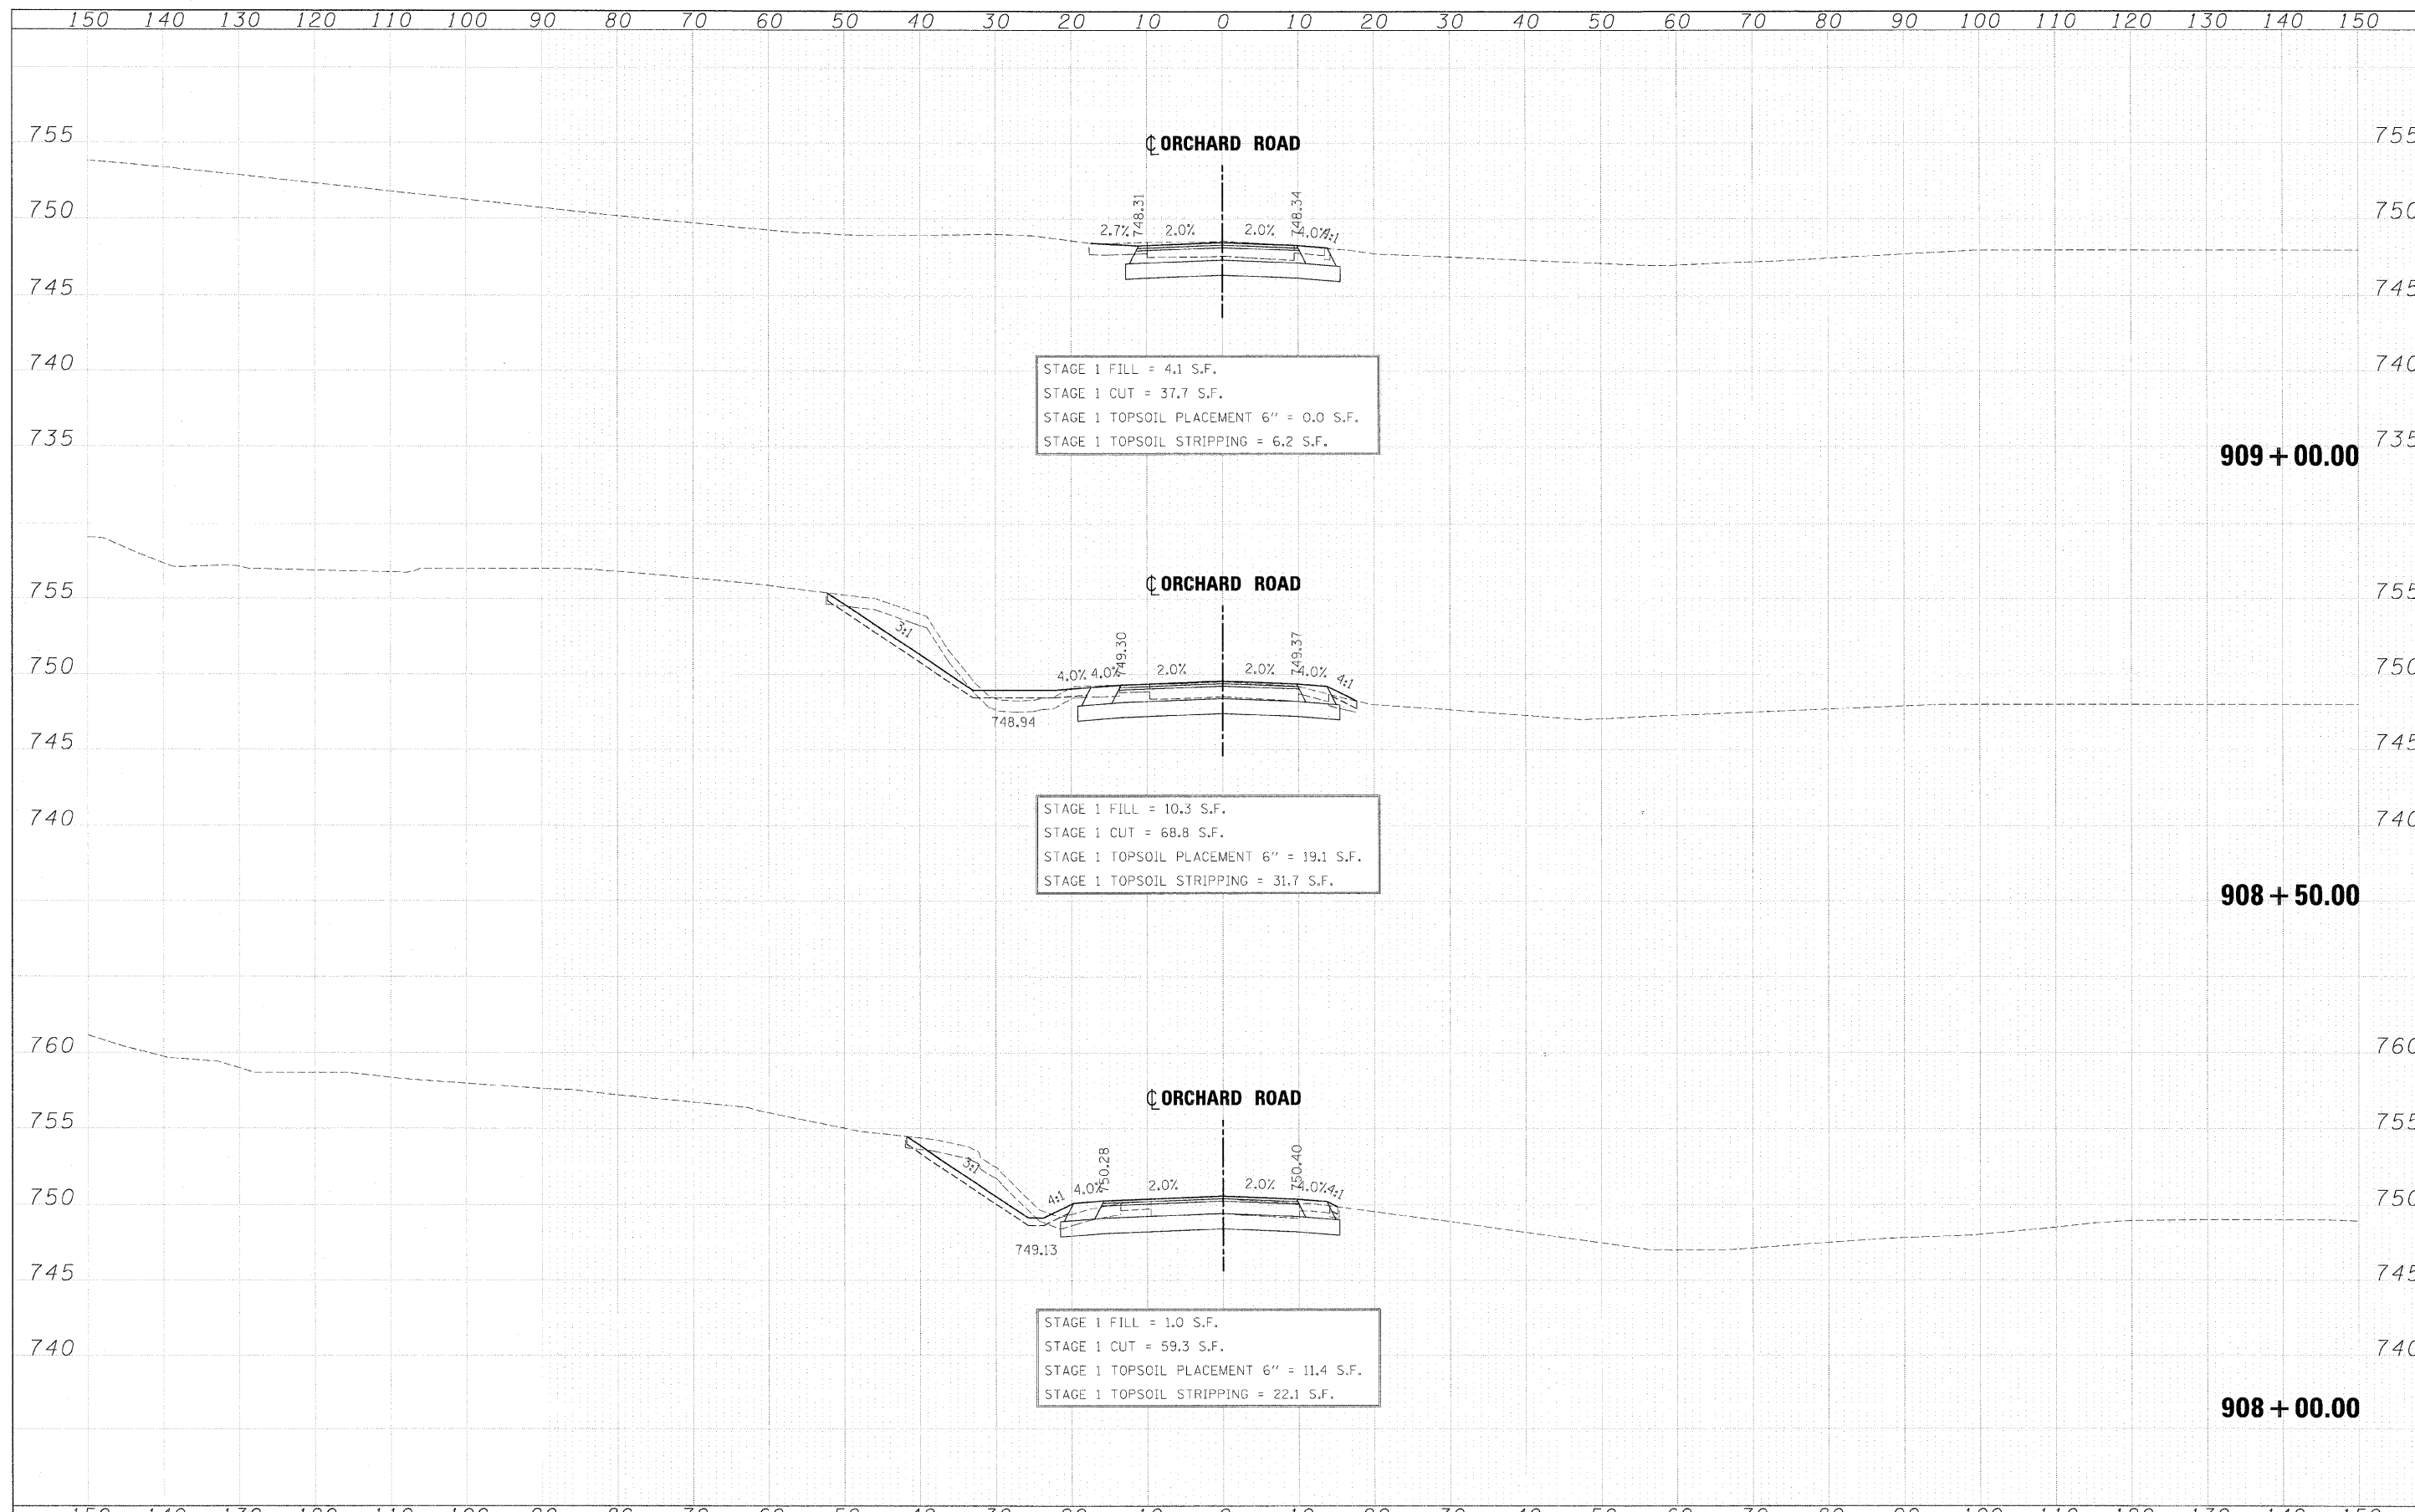

STAGE 1 FILL = 4.1 S.F.  
 STAGE 1 CUT = 37.7 S.F.  
 STAGE 1 TOPSOIL PLACEMENT 6" = 0.0 S.F.  
 STAGE 1 TOPSOIL STRIPPING = 6.2 S.F.

STAGE 1 FILL = 10.3 S.F.  
 STAGE 1 CUT = 68.8 S.F.  
 STAGE 1 TOPSOIL PLACEMENT 6" = 19.1 S.F.  
 STAGE 1 TOPSOIL STRIPPING = 31.7 S.F.

STAGE 1 FILL = 1.0 S.F.  
 STAGE 1 CUT = 59.3 S.F.  
 STAGE 1 TOPSOIL PLACEMENT 6" = 11.4 S.F.  
 STAGE 1 TOPSOIL STRIPPING = 22.1 S.F.

909 + 00.00

908 + 50.00

908 + 00.00