



FINAL	SUBMITTED	DATE
SURVEY	PLOTTED	BY
NOTE BOOK	TEMPLATE	
AREAS	CHECKED	
NO.		

ORIGINAL	SUBMITTED	DATE
SURVEY	PLOTTED	BY
NOTE BOOK	TEMPLATE	
AREAS	CHECKED	
NO.		

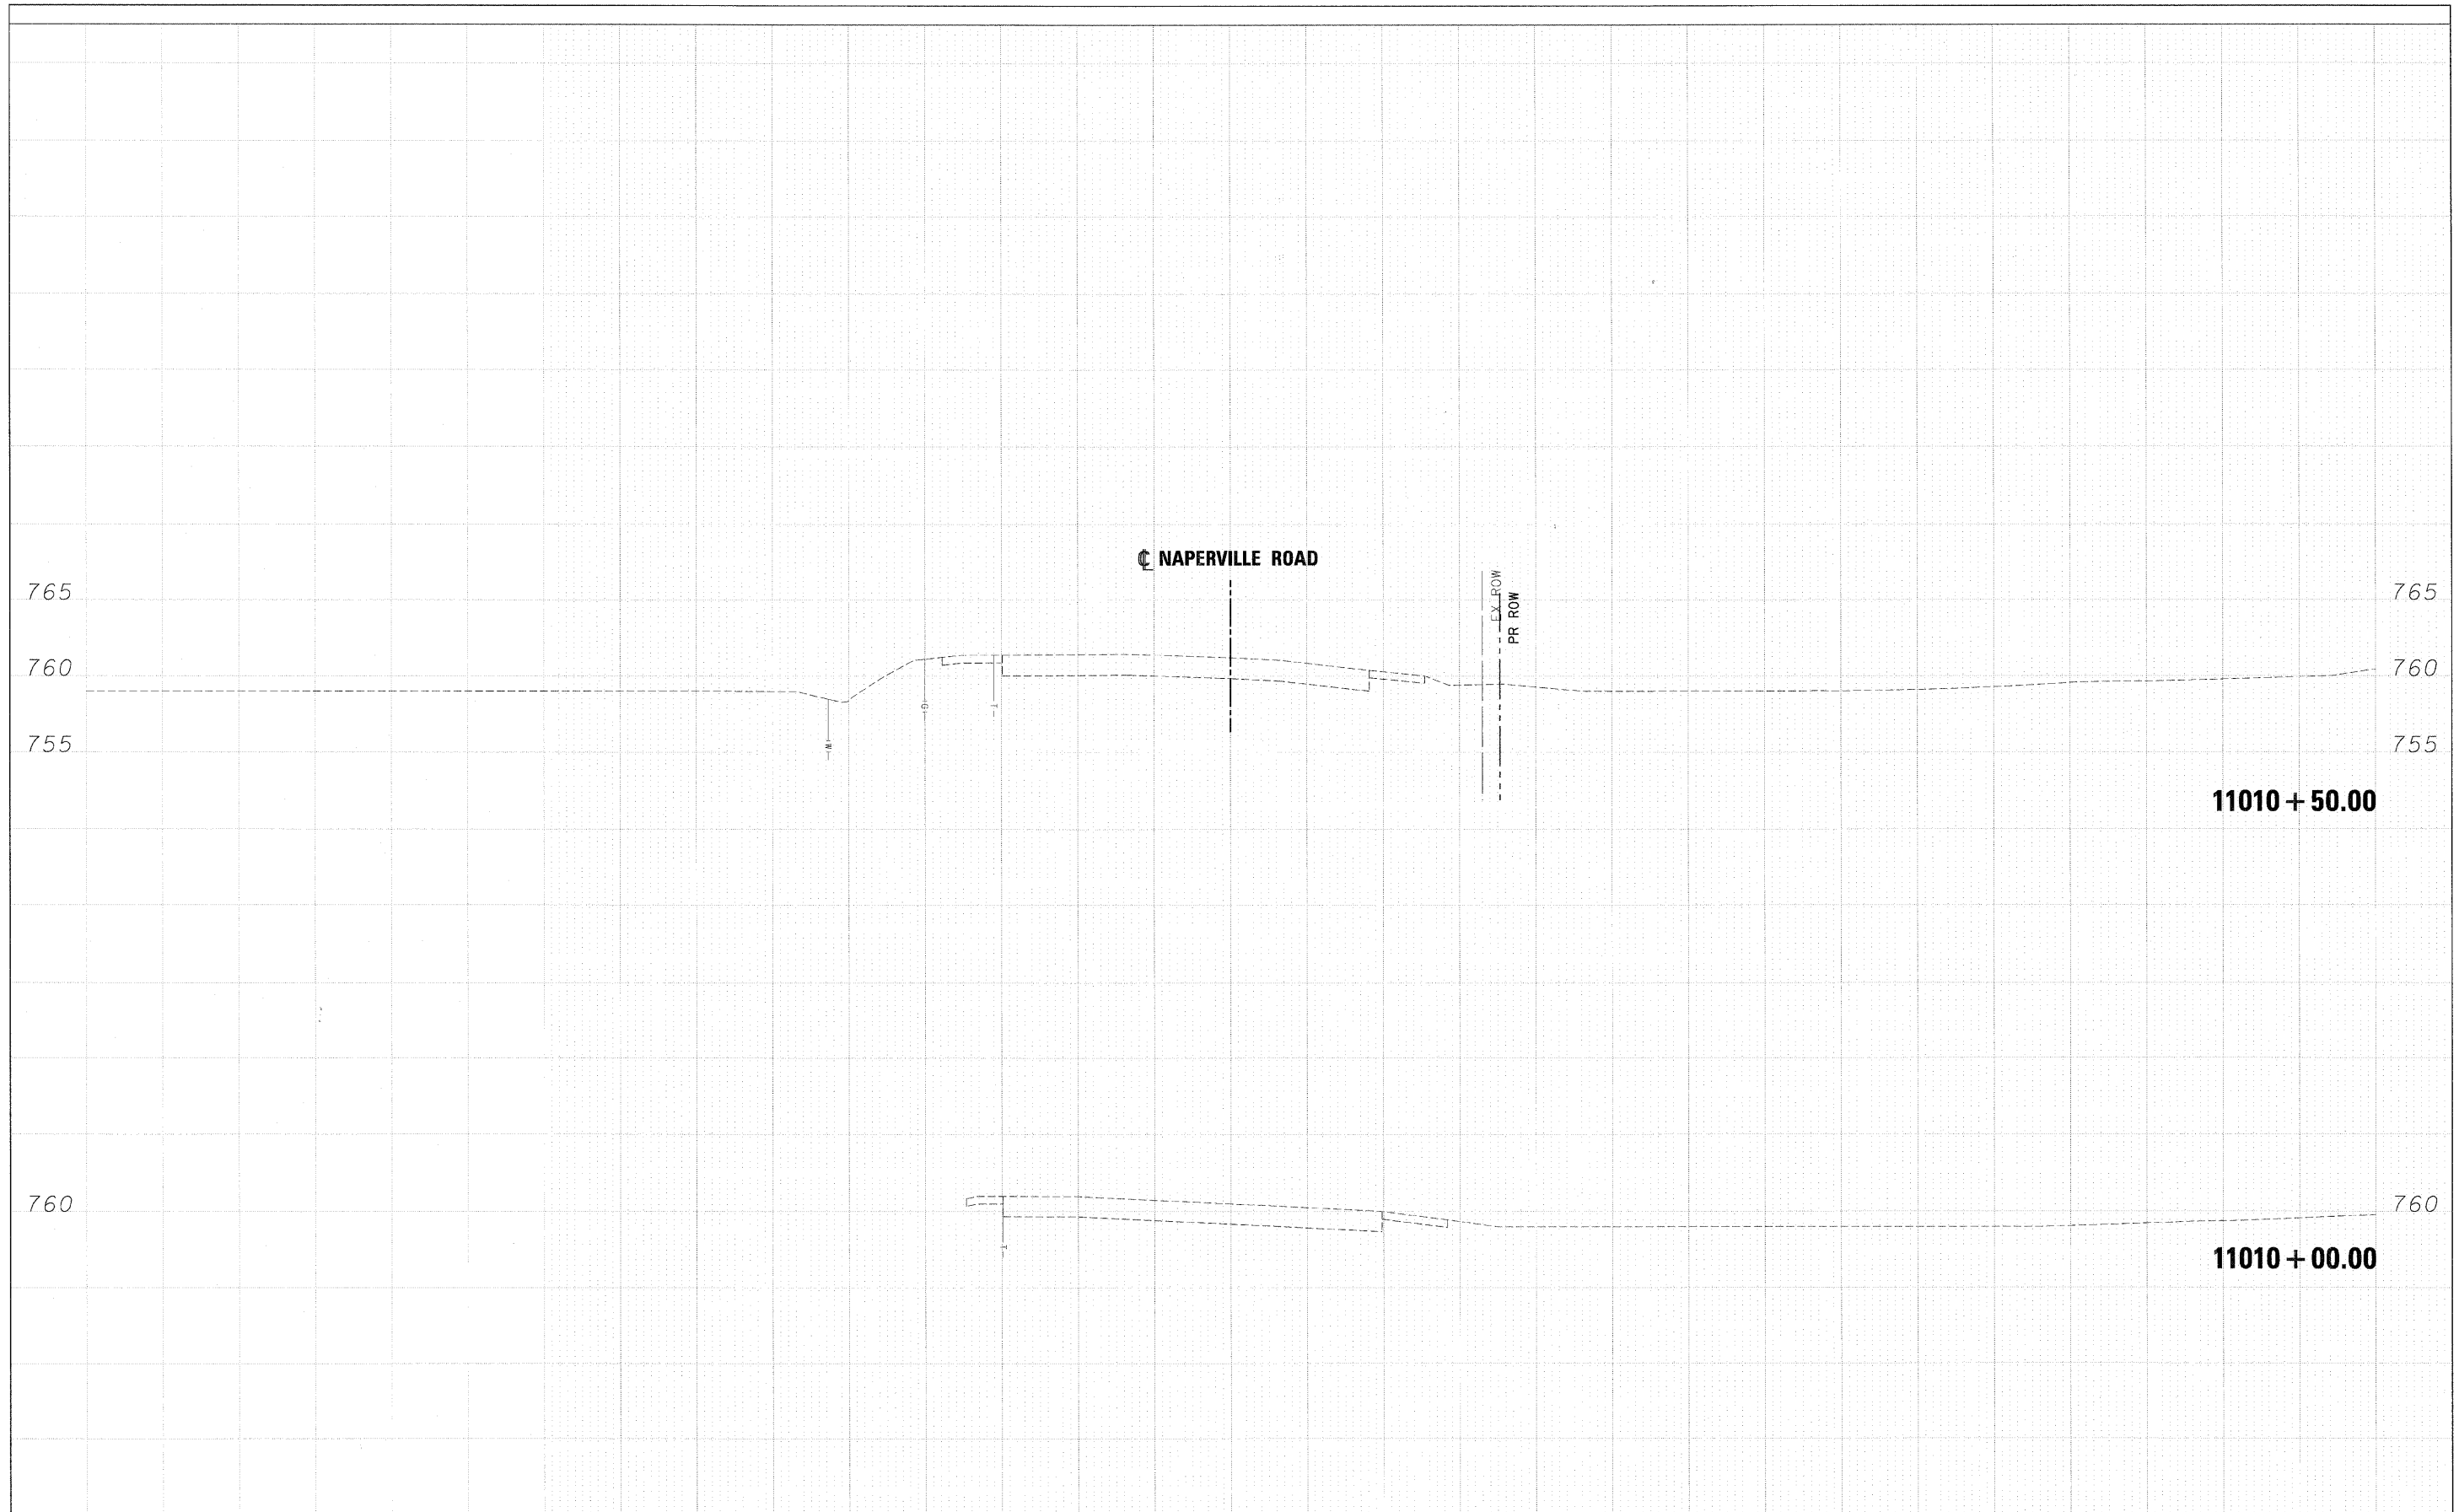

150	140	130	120	110	100	90	80	70	60	50	40	30	20	10	0	10	20	30	40	50	60	70	80	90	100	110	120	130	140	150							
FILE NAME =			DESIGNED - JMM	REVISED -	 <b>STATE OF ILLINOIS</b> <b>DEPARTMENT OF TRANSPORTATION</b>													<b>CROSS SECTIONS - NAPERVILLE ROAD</b>					F.A. RTE.	SECTION	COUNTY	TOTAL SHEETS	SHEET NO.										
... \D162419-XS_Naper.dgn			DRAWN - BMH	REVISED -																			365	(57 & 58)WRS-2	DUPAGE	681	654										
USER NAME = tblank			CHECKED - RMT	REVISED -														SCALE:					SHEET NO. 1 OF 28 SHEETS					STA. 11010+00.00 TO STA. 11010+50.00					ILLINOIS FED. AID PROJECT				
PLOT DATE = 12/7/2010			DATE - 12/6/10	REVISED -																																	