


FINAL SURVEY	DATE
SUBMITTED	BY
PLOTTED	
TEMPLATE	
AREAS	
NOTE BOOK	
NO.	

ORIGINAL SURVEY	DATE
SUBMITTED	BY
PLOTTED	
TEMPLATE	
AREAS	
NOTE BOOK	
NO.	

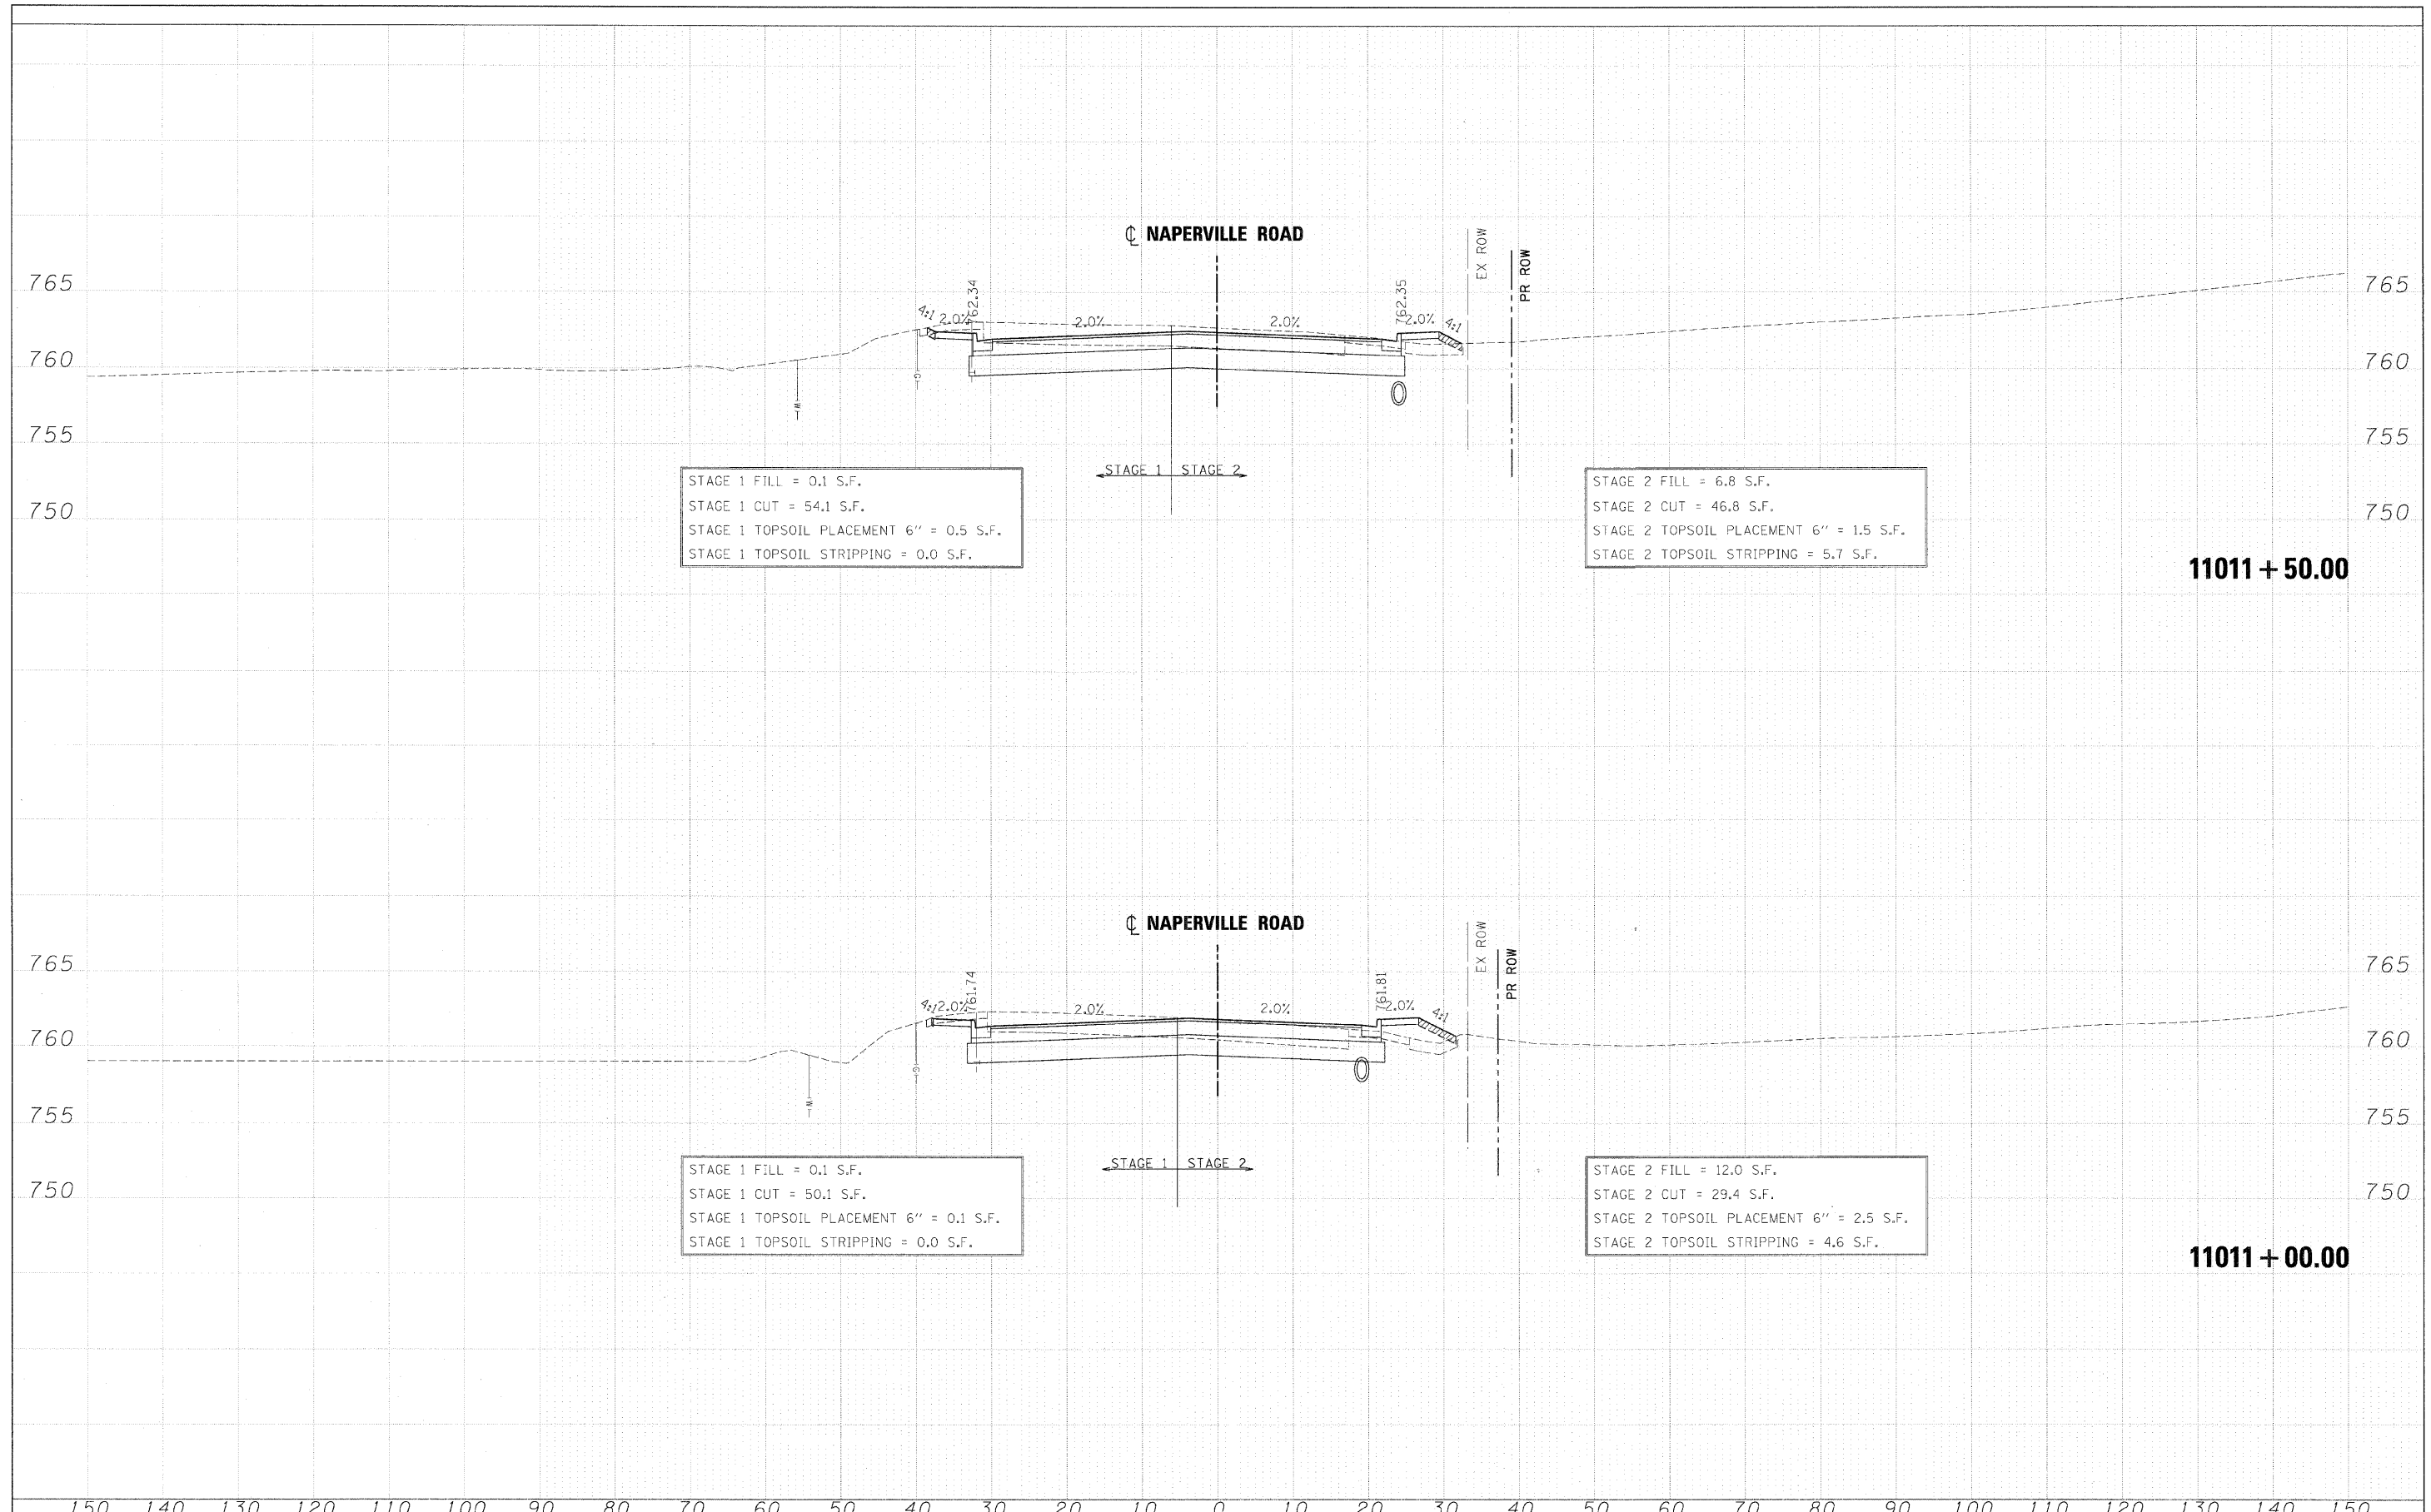

STAGE 1 FILL = 0.1 S.F.  
 STAGE 1 CUT = 54.1 S.F.  
 STAGE 1 TOPSOIL PLACEMENT 6" = 0.5 S.F.  
 STAGE 1 TOPSOIL STRIPPING = 0.0 S.F.

STAGE 2 FILL = 6.8 S.F.  
 STAGE 2 CUT = 46.8 S.F.  
 STAGE 2 TOPSOIL PLACEMENT 6" = 1.5 S.F.  
 STAGE 2 TOPSOIL STRIPPING = 5.7 S.F.

STAGE 1 FILL = 0.1 S.F.  
 STAGE 1 CUT = 50.1 S.F.  
 STAGE 1 TOPSOIL PLACEMENT 6" = 0.1 S.F.  
 STAGE 1 TOPSOIL STRIPPING = 0.0 S.F.

STAGE 2 FILL = 12.0 S.F.  
 STAGE 2 CUT = 29.4 S.F.  
 STAGE 2 TOPSOIL PLACEMENT 6" = 2.5 S.F.  
 STAGE 2 TOPSOIL STRIPPING = 4.6 S.F.