


FINAL	SURVEY	DATE
SURVEY	PLOTTED	BY
NOTE BOOK	TEMPLATE	
NO.	AREAS	CHECKED

ORIGINAL	SURVEY	DATE
SURVEY	PLOTTED	BY
NOTE BOOK	TEMPLATE	
NO.	AREAS	CHECKED

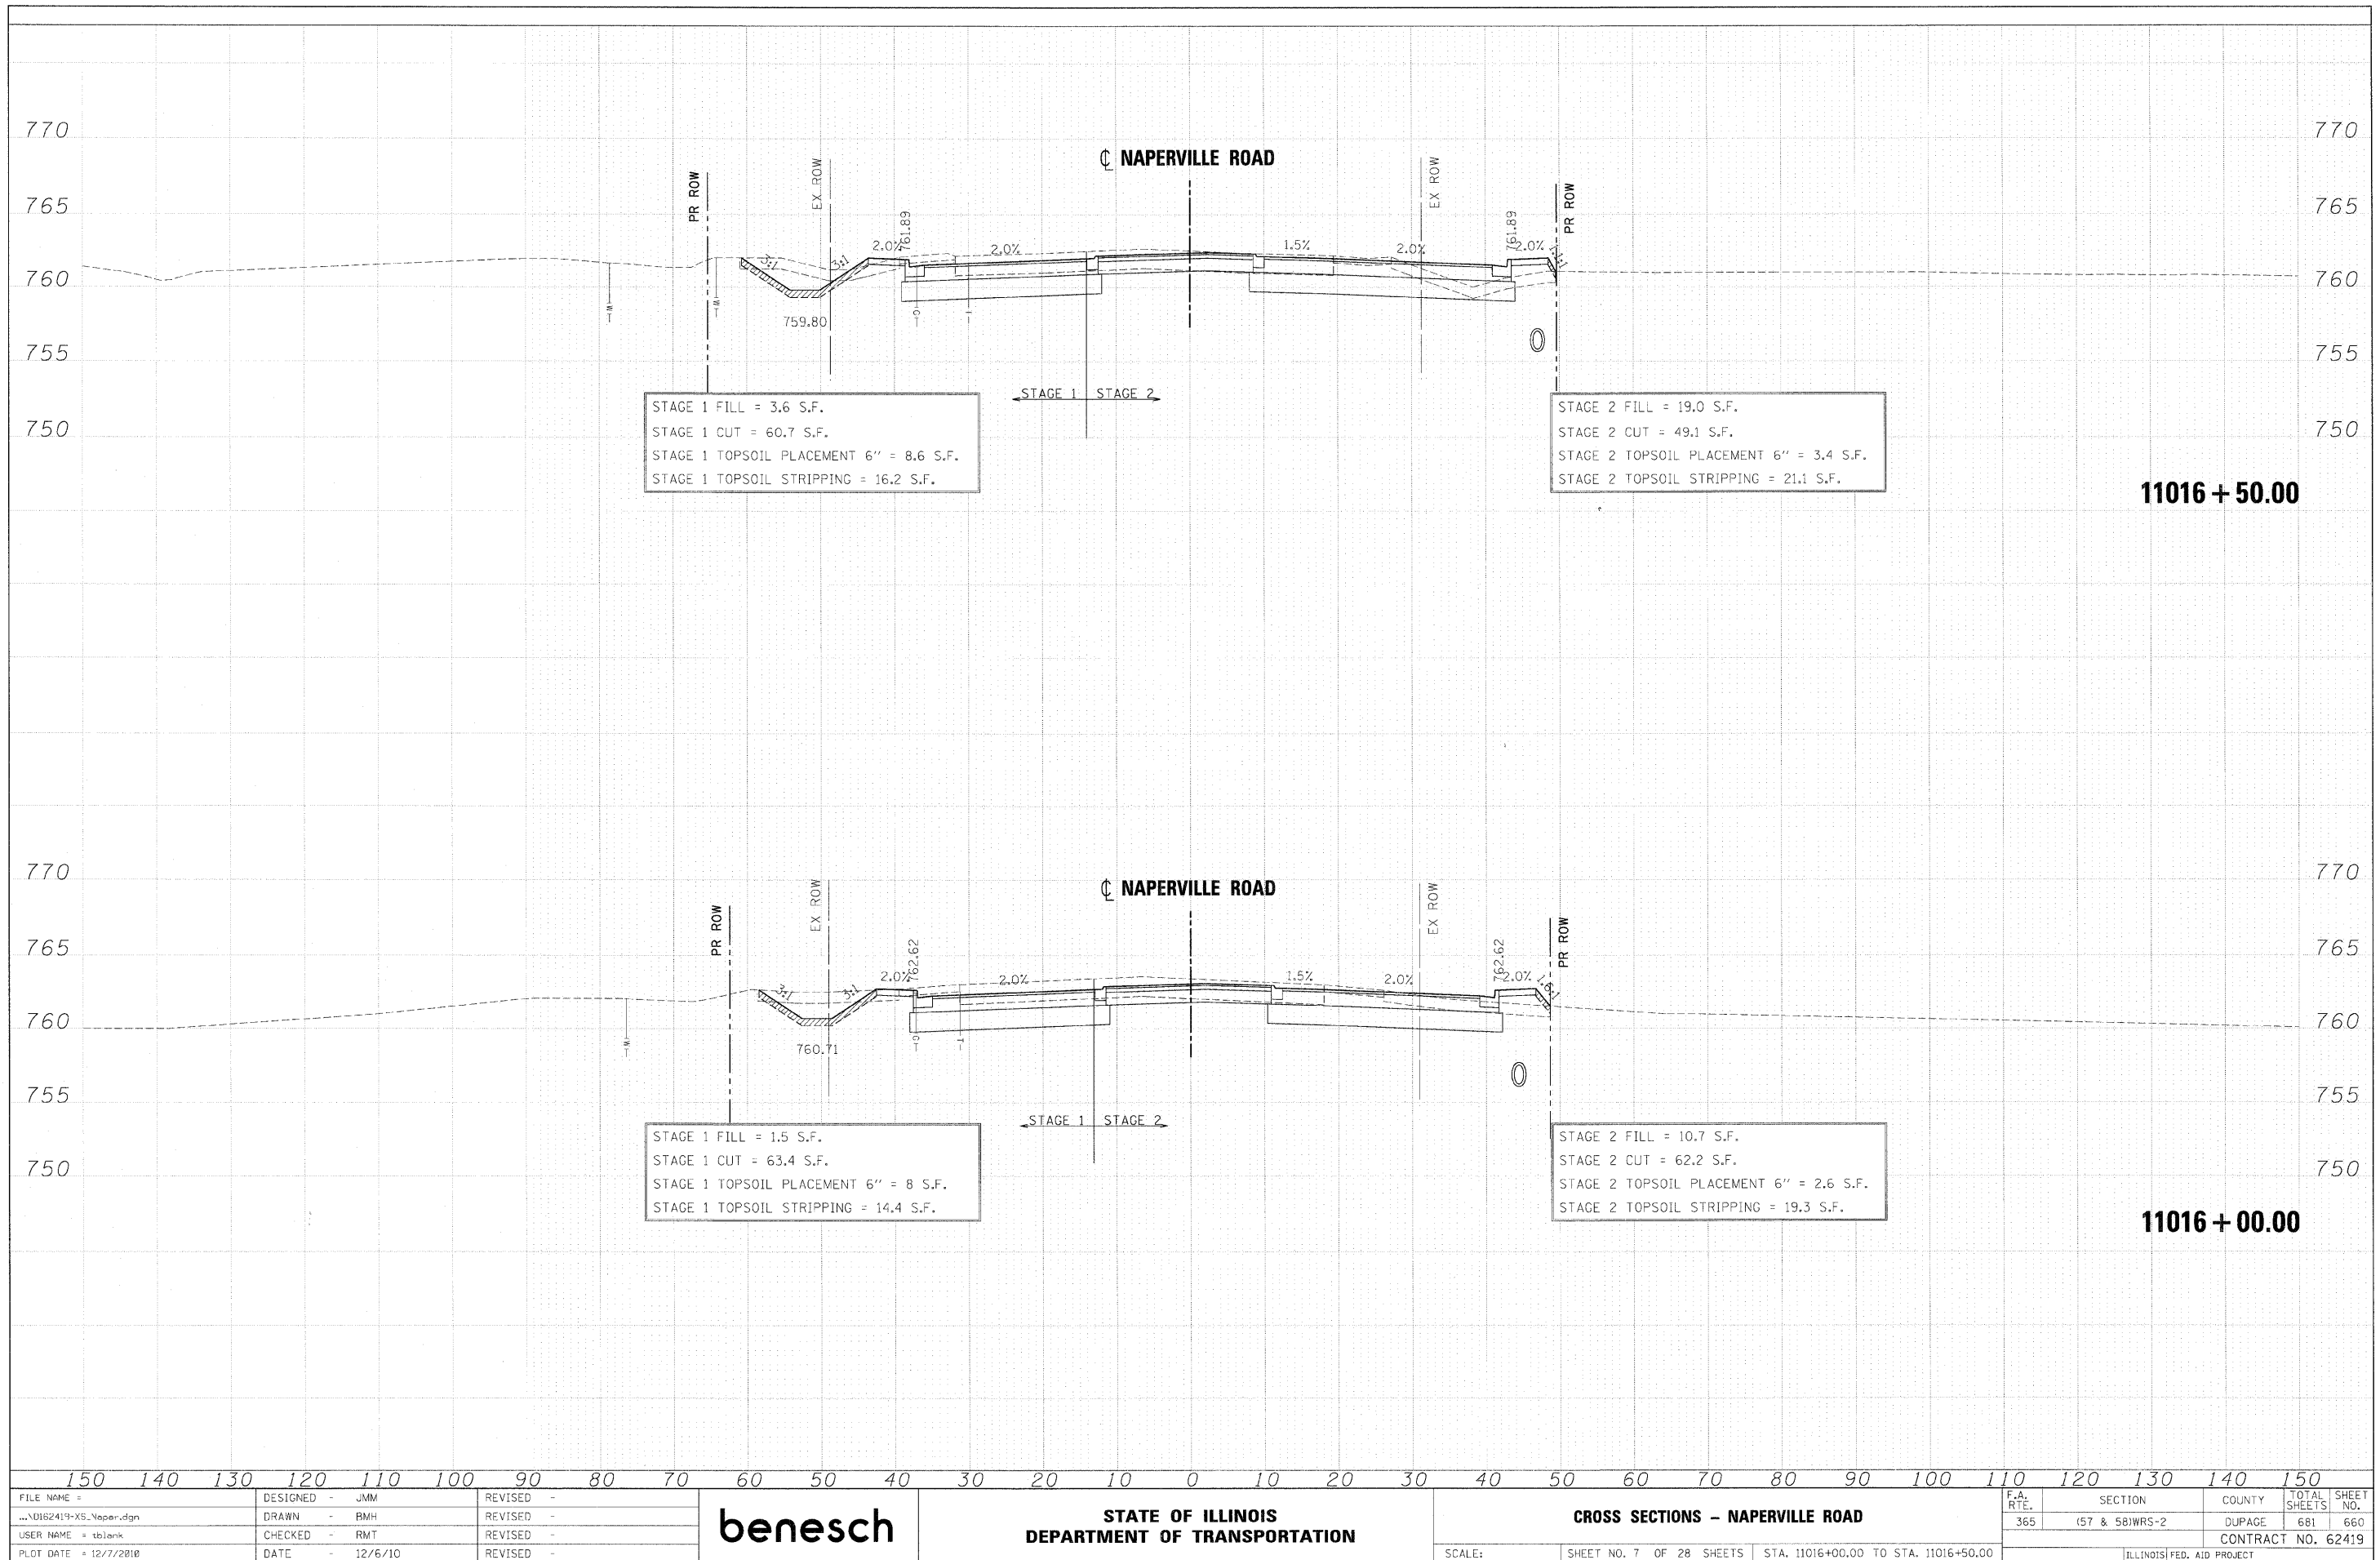

**11016 + 50.00**

**11016 + 00.00**

FILE NAME =	DESIGNED - JMM	REVISED -		STATE OF ILLINOIS		CROSS SECTIONS - NAPERVILLE ROAD		F.A. RTE.	SECTION	COUNTY	TOTAL SHEETS	SHEET NO.
...\\162419-X5-Naper.dgn	DRAWN - BMH	REVISED -		DEPARTMENT OF TRANSPORTATION		365	(57 & 58)WRS-2	DUPAGE	681	660		
USER NAME = tblank	CHECKED - RMT	REVISED -		SCALE:		SHEET NO. 7 OF 28 SHEETS		STA. 11016+00.00 TO STA. 11016+50.00		ILLINOIS FED. AID PROJECT		
PLOT DATE = 12/7/2010	DATE - 12/6/10	REVISED -										