


FINAL	SURVEY	DATE
SURVEY	PLOTTED	BY
NOTE BOOK	TEMPLATE	
NO.	AREAS	CHECKED

ORIGINAL	SURVEY	DATE
SURVEY	PLOTTED	BY
NOTE BOOK	TEMPLATE	
NO.	AREAS	CHECKED

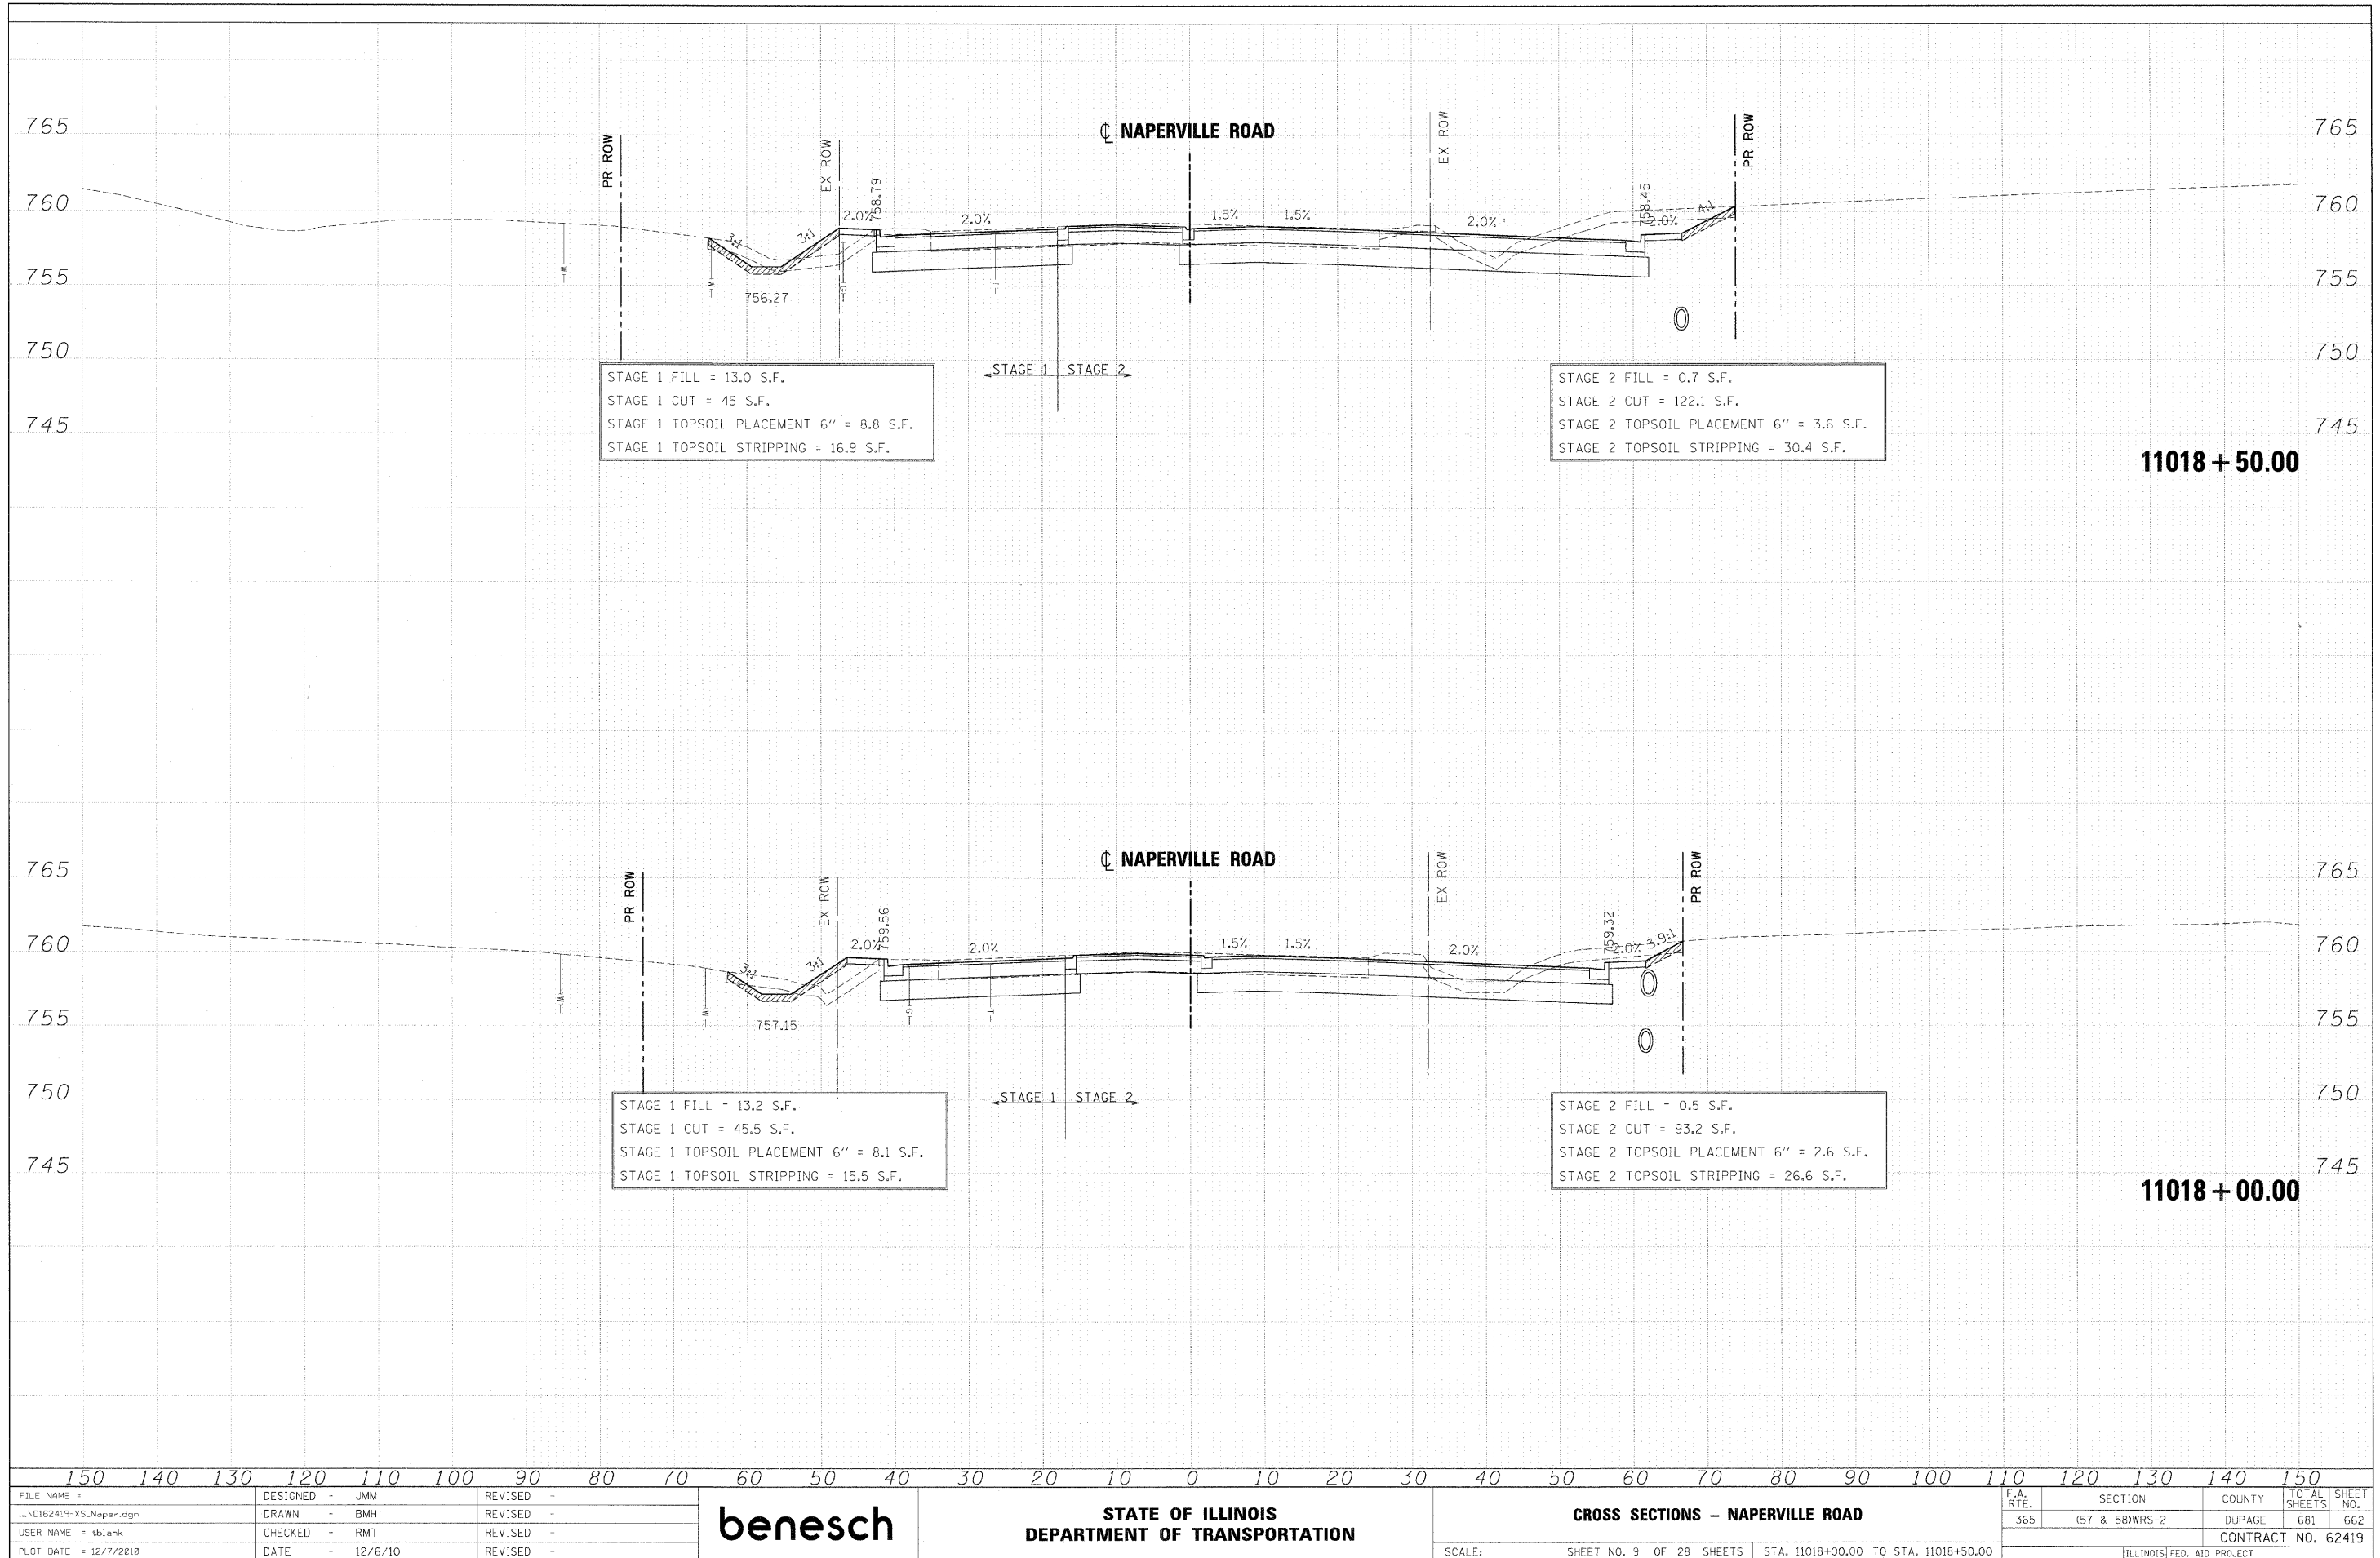

FILE NAME =	DESIGNED - JMM	REVISED -		STATE OF ILLINOIS		CROSS SECTIONS - NAPERVILLE ROAD	F.A. RTE.	SECTION	COUNTY	TOTAL SHEETS	SHEET NO.
...ND162419-XS_Naper.dgn	DRAWN - BMH	REVISED -		DEPARTMENT OF TRANSPORTATION			365	(57 & 58)WRS-2	DUPAGE	681	662
USER NAME = tblank	CHECKED - RMT	REVISED -					CONTRACT NO. 62419		ILLINOIS FED. AID PROJECT		
PLDT DATE = 12/7/2010	DATE - 12/6/10	REVISED -					SCALE:	SHEET NO. 9 OF 28 SHEETS	STA. 11018+00.00 TO STA. 11018+50.00		