


FINAL SURVEY	SURVEYED	DATE
NOTE BOOK	PLOTTED	BY
NO.	TEMPLATE	
	AREAS	
	CHECKED	

ORIGINAL SURVEY	SURVEYED	DATE
NOTE BOOK	PLOTTED	BY
NO.	TEMPLATE	
	AREAS	
	CHECKED	

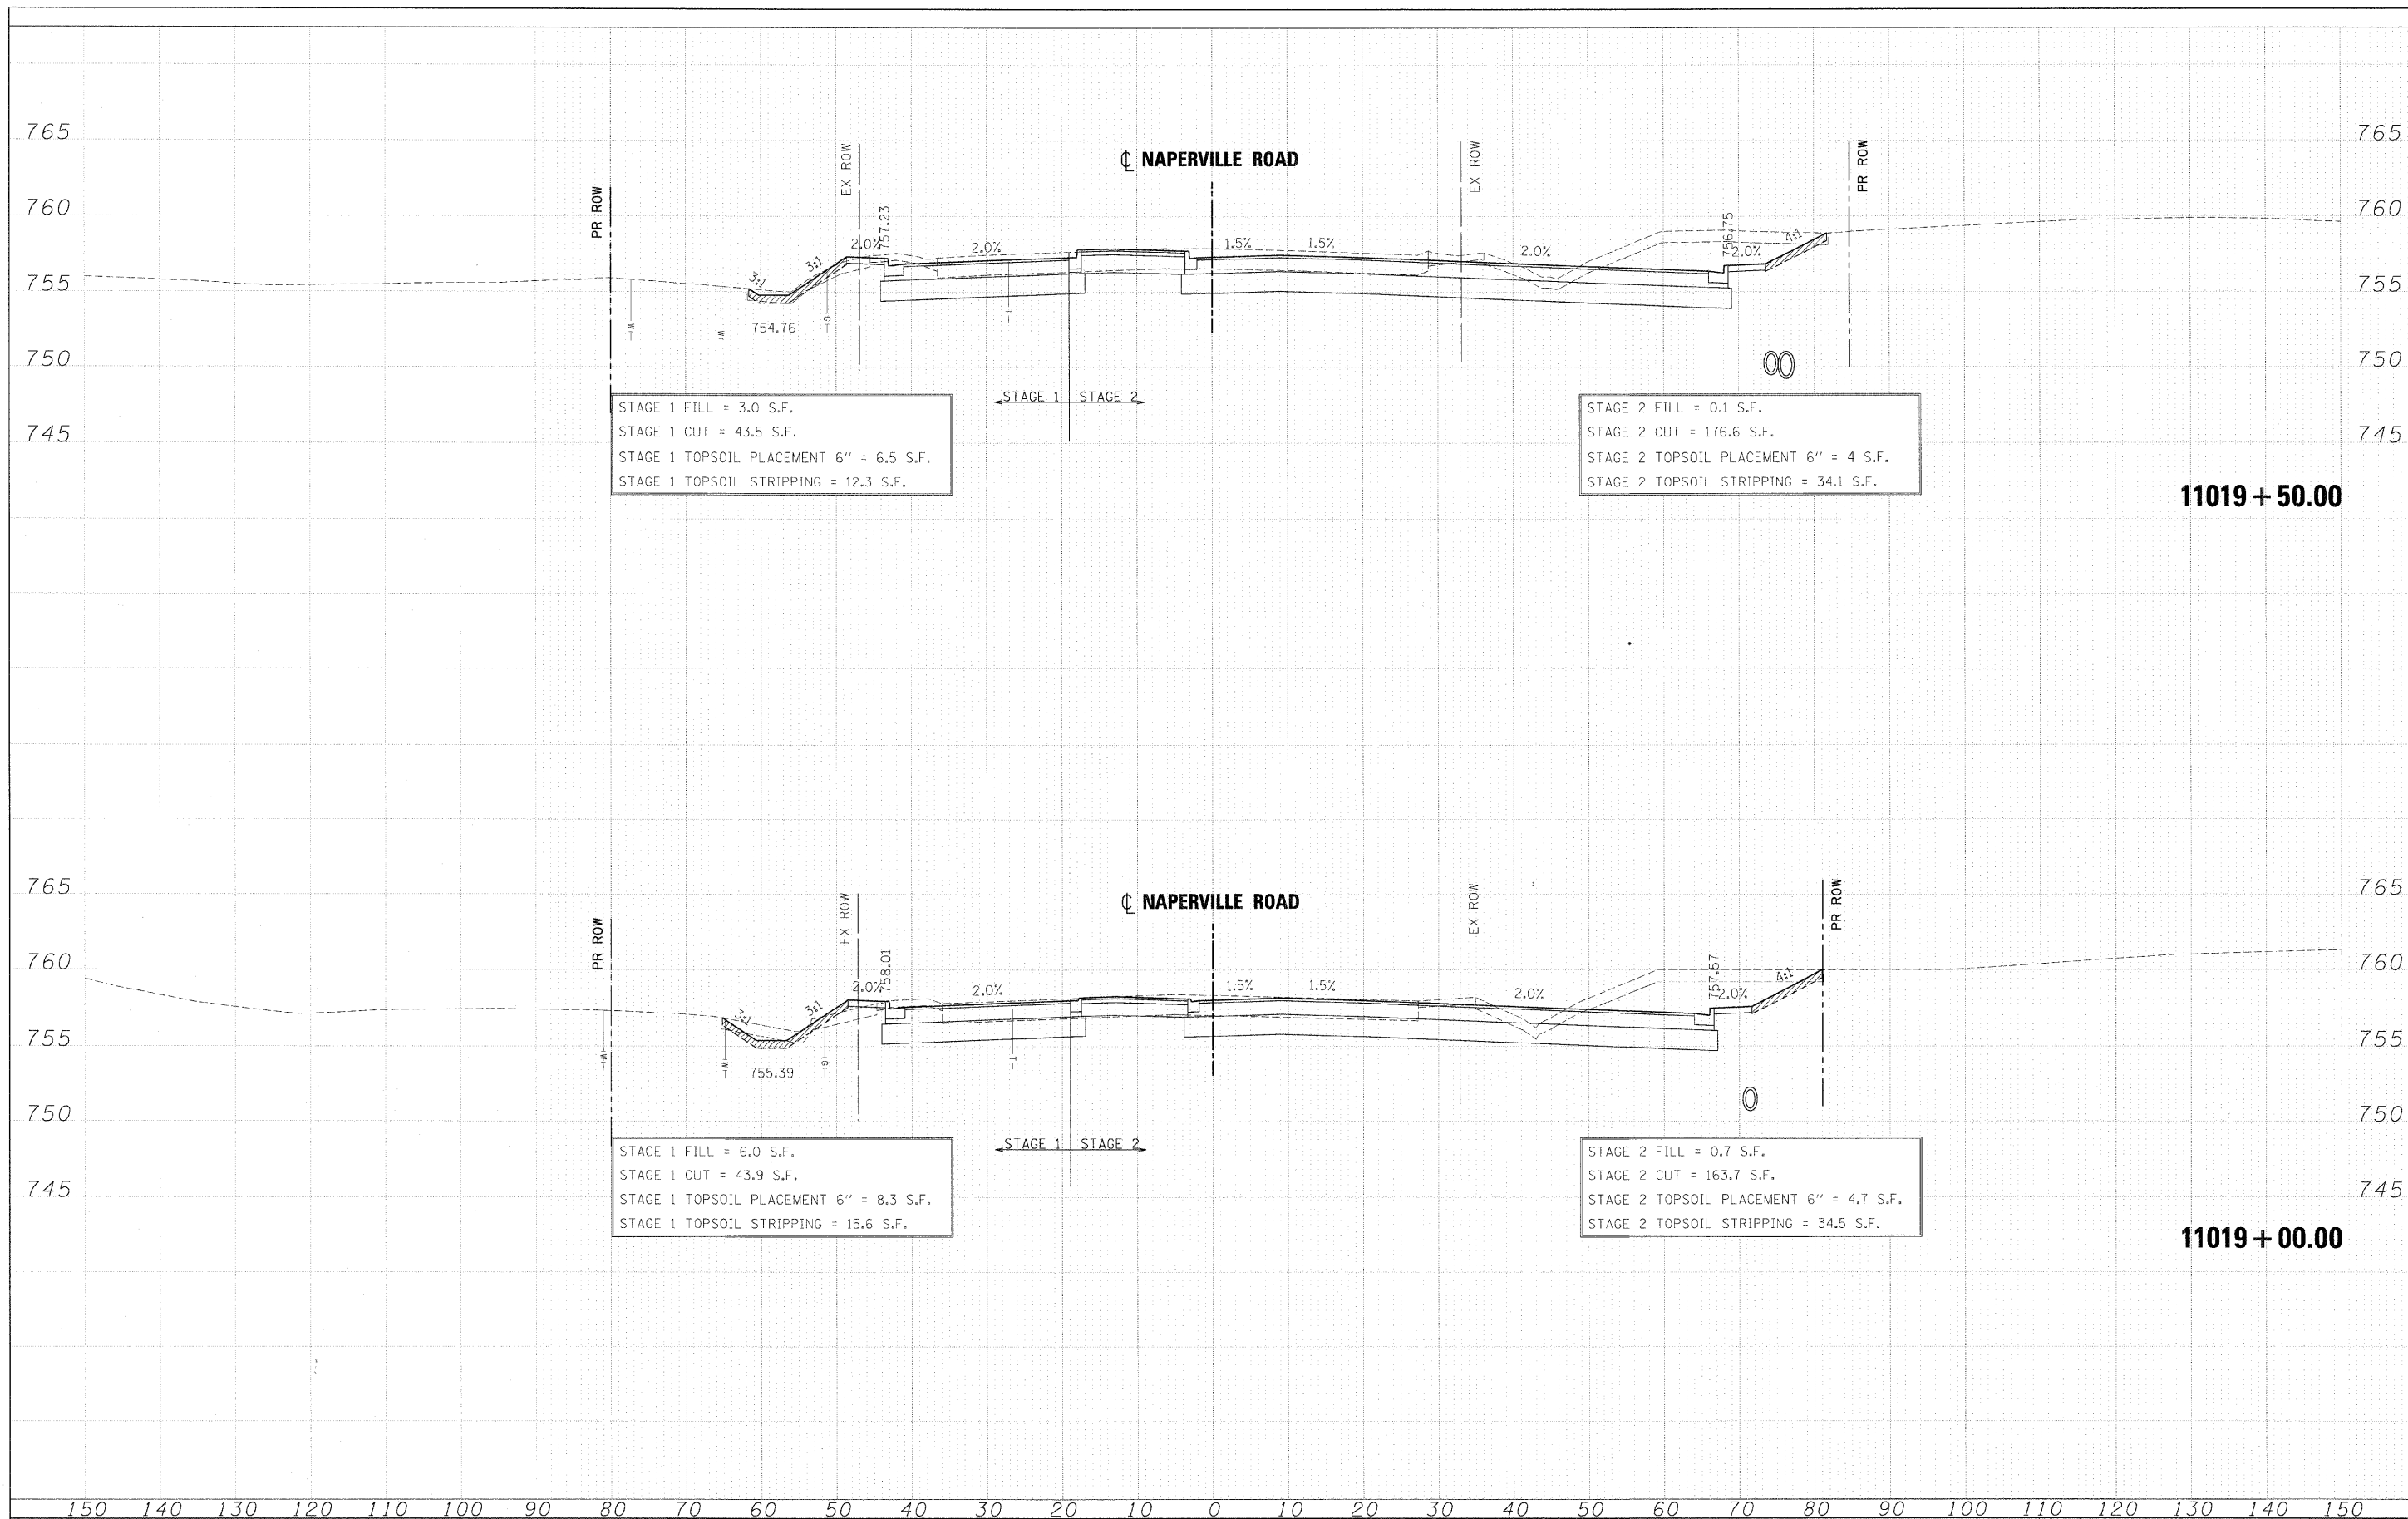

STAGE 1 FILL = 3.0 S.F.  
 STAGE 1 CUT = 43.5 S.F.  
 STAGE 1 TOPSOIL PLACEMENT 6" = 6.5 S.F.  
 STAGE 1 TOPSOIL STRIPPING = 12.3 S.F.

STAGE 2 FILL = 0.1 S.F.  
 STAGE 2 CUT = 176.6 S.F.  
 STAGE 2 TOPSOIL PLACEMENT 6" = 4 S.F.  
 STAGE 2 TOPSOIL STRIPPING = 34.1 S.F.

STAGE 1 FILL = 6.0 S.F.  
 STAGE 1 CUT = 43.9 S.F.  
 STAGE 1 TOPSOIL PLACEMENT 6" = 8.3 S.F.  
 STAGE 1 TOPSOIL STRIPPING = 15.6 S.F.

STAGE 2 FILL = 0.7 S.F.  
 STAGE 2 CUT = 163.7 S.F.  
 STAGE 2 TOPSOIL PLACEMENT 6" = 4.7 S.F.  
 STAGE 2 TOPSOIL STRIPPING = 34.5 S.F.

**11019 + 50.00**

**11019 + 00.00**

FILE NAME =	DESIGNED - JMM	REVISED -		STATE OF ILLINOIS DEPARTMENT OF TRANSPORTATION	CROSS SECTIONS - NAPERVILLE ROAD	F.A. RTE.	SECTION	COUNTY	TOTAL SHEETS	SHEET NO.
...ND162419-XS_Napervdgn	DRAWN - BMH	REVISED -				365	(57 & 58)WRS-2	DUPAGE	681	663
USER NAME = tblank	CHECKED - RMT	REVISED -				CONTRACT NO. 62419				
PLOT DATE = 12/7/2010	DATE - 12/6/10	REVISED -				ILLINOIS FED. AID PROJECT				