


DATE	
BY	
FINAL SURVEY	
SURVEY PLOTTED	
TEMPLATE	
NOTE BOOK	
AREAS CHECKED	
NO.	

DATE	
BY	
ORIGINAL SURVEY	
SURVEY PLOTTED	
TEMPLATE	
NOTE BOOK	
AREAS CHECKED	
NO.	

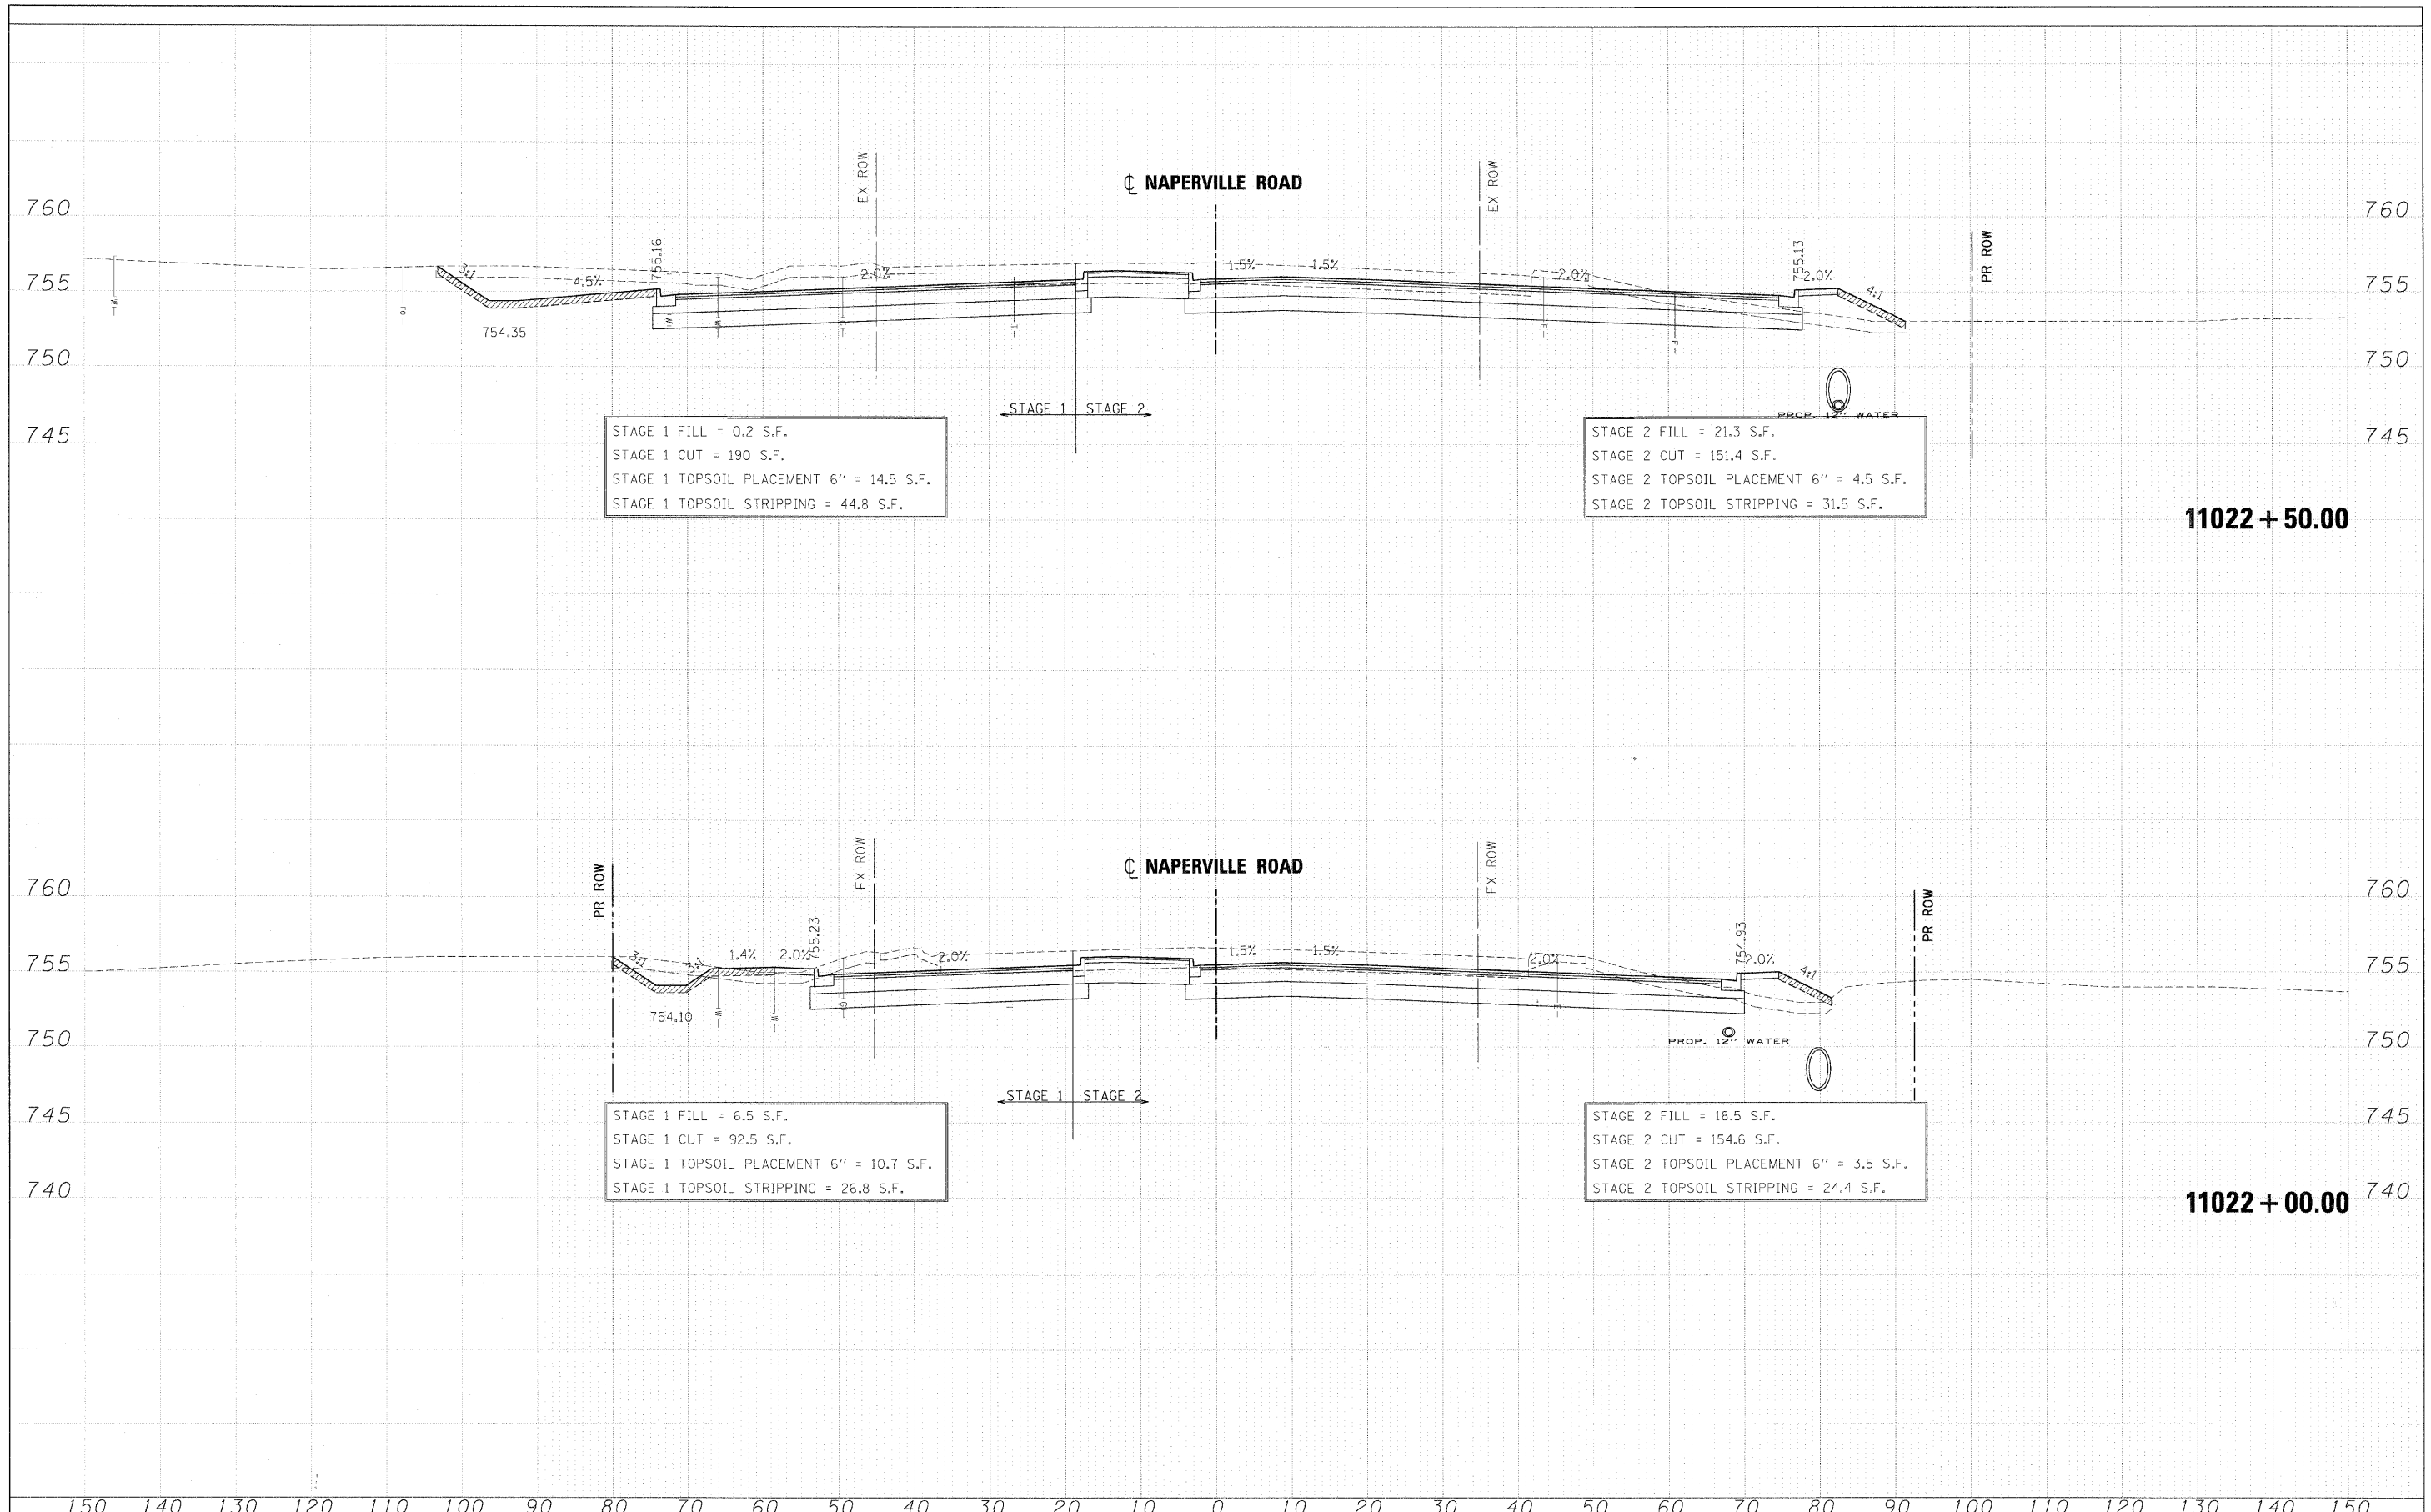

FILE NAME =	DESIGNED - JMM	REVISED -		STATE OF ILLINOIS		<b>CROSS SECTIONS - NAPERVILLE ROAD</b>	F.A. RTE.	SECTION	COUNTY	TOTAL SHEETS	SHEET NO.
...ND162419-X5_Naper.dgn	DRAWN - BMH	REVISED -		DEPARTMENT OF TRANSPORTATION			365	(57 & 58)WRS-2	DUPAGE	681	666
USER NAME = tblank	CHECKED - RMT	REVISED -					CONTRACT NO. 62419		ILLINOIS FED. AID PROJECT		
PLT DATE = 12/7/2010	DATE - 12/6/10	REVISED -					SCALE:	SHEET NO. 13 OF 28 SHEETS		STA. 11022+00.00 TO STA. 11022+50.00	