


DATE	
BY	
FINAL SURVEY	
NOTED	
NO. BOOK	
AREAS	
NO.	

DATE	
BY	
ORIGINAL SURVEY	
NOTED	
NO. BOOK	
AREAS	
NO.	

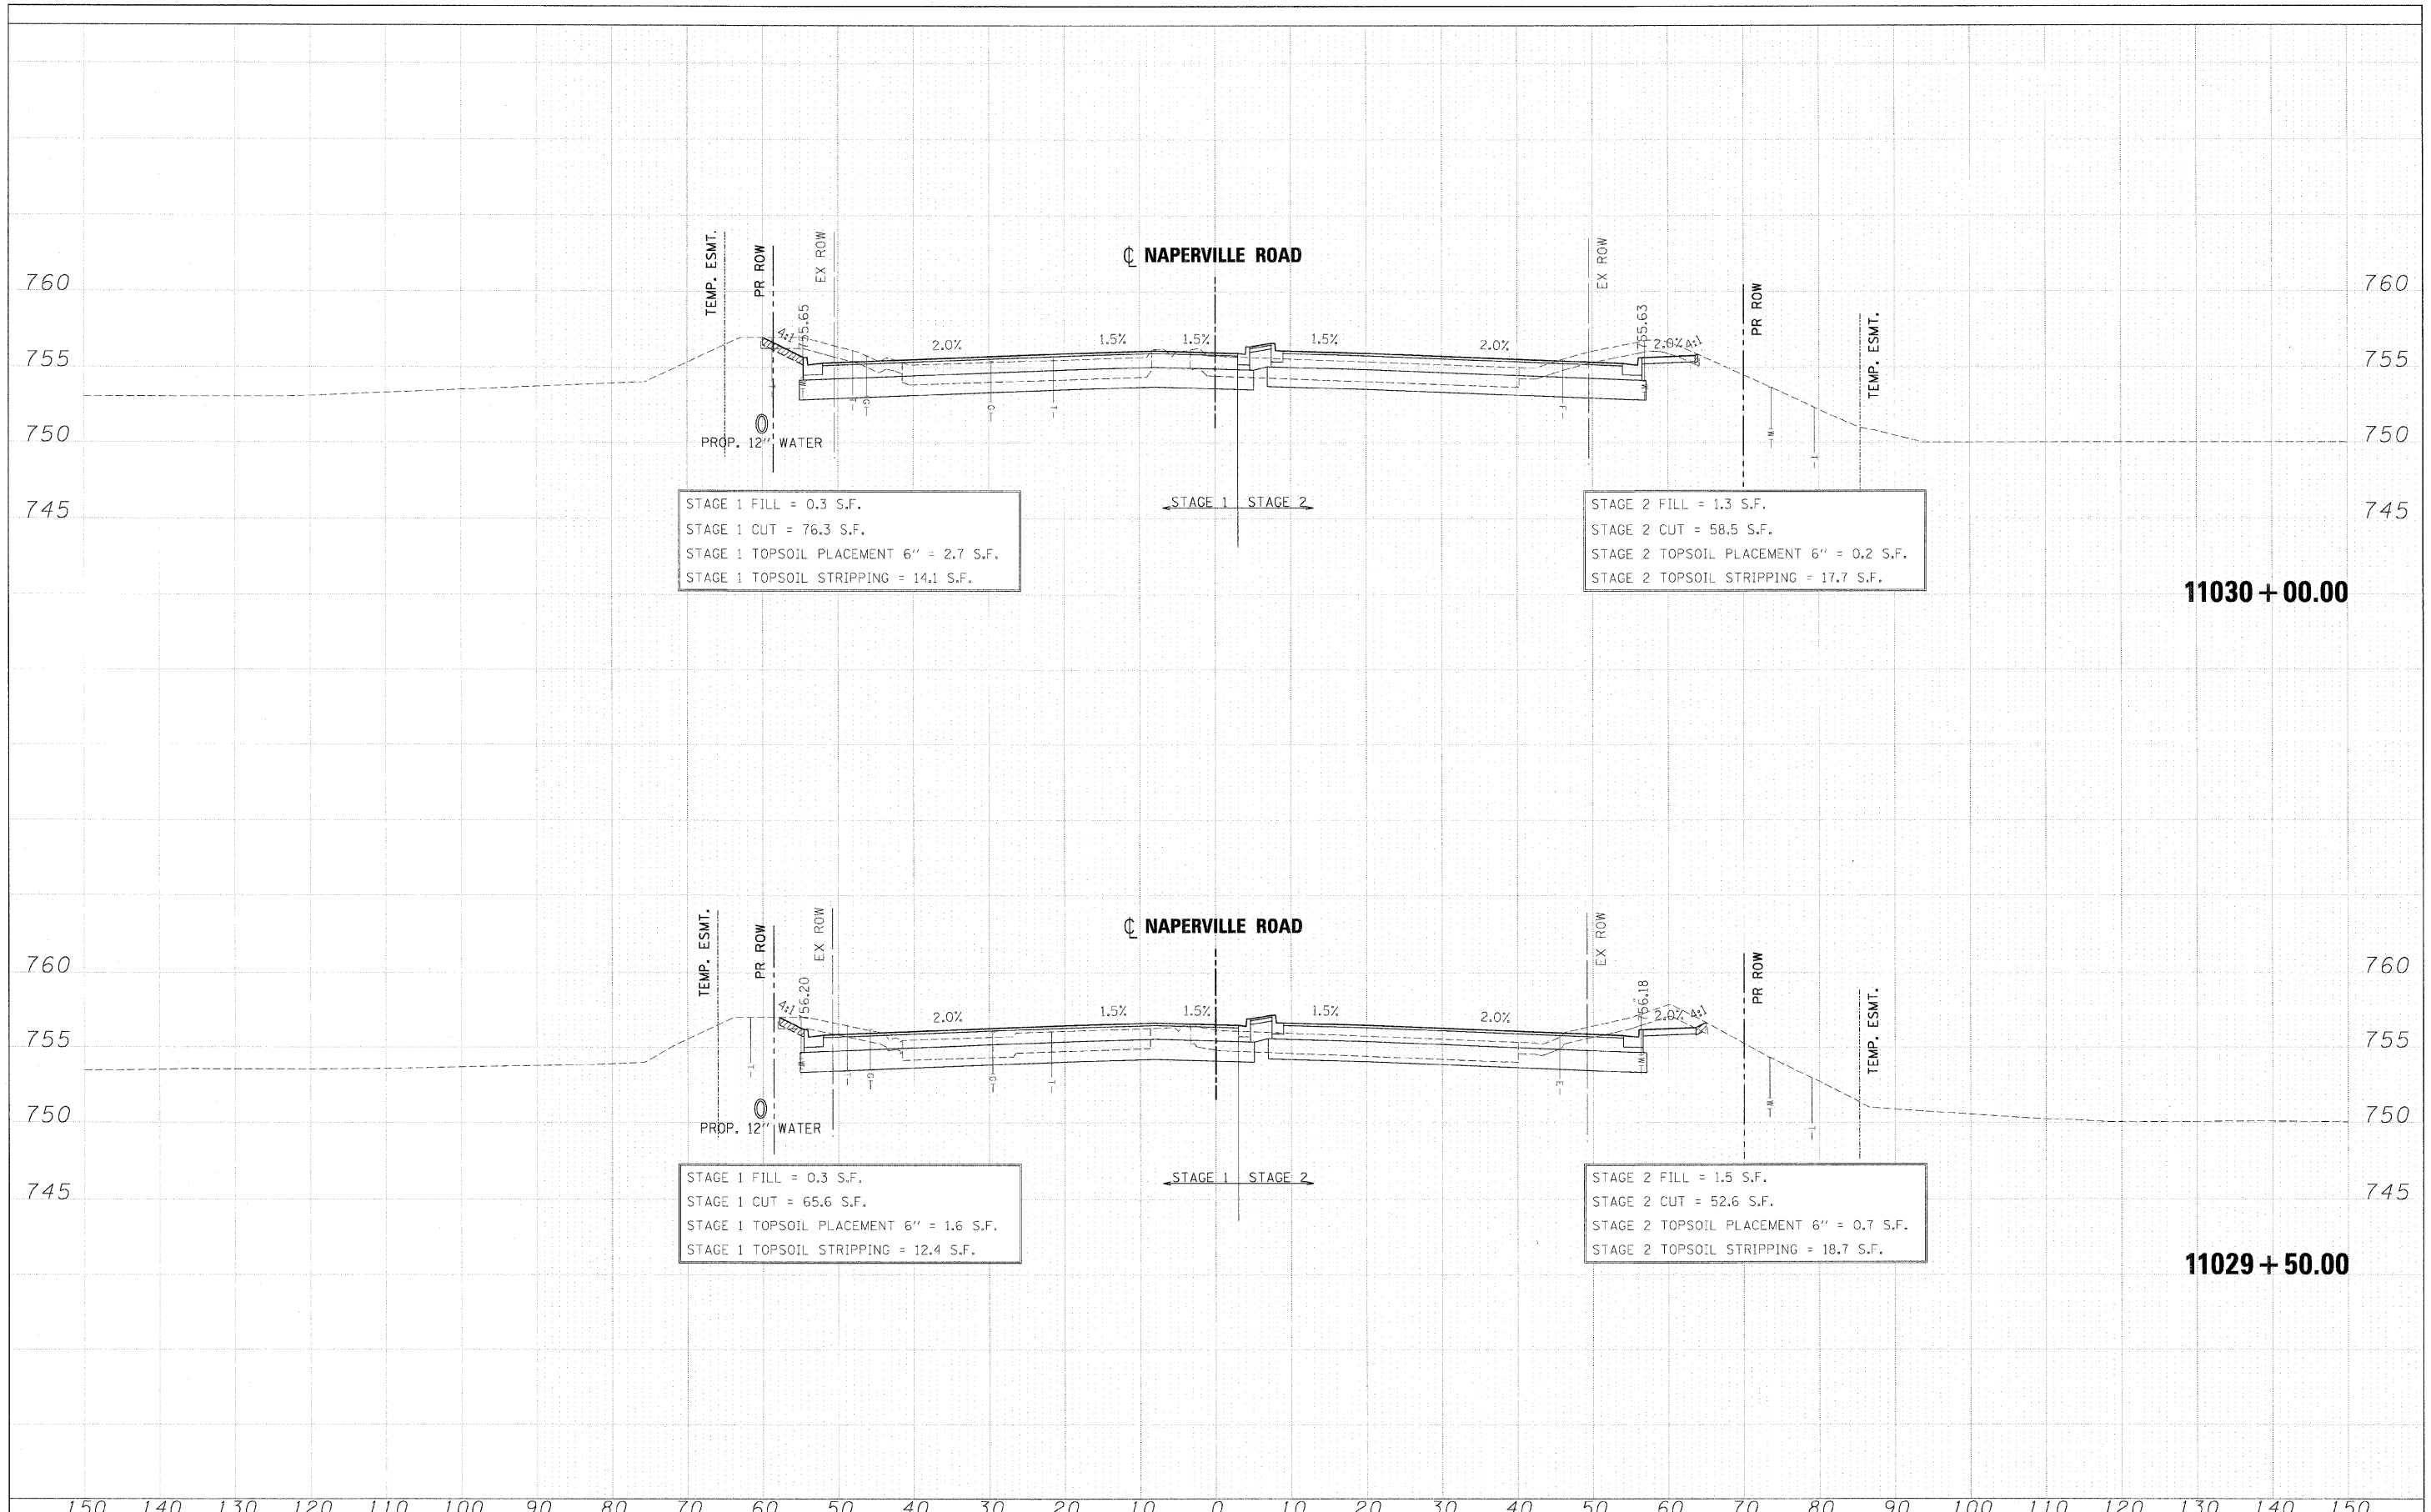

FILE NAME =	DESIGNED - JMM	REVISED -		STATE OF ILLINOIS DEPARTMENT OF TRANSPORTATION		CROSS SECTIONS - NAPERVILLE ROAD		F.A. RTE.	SECTION	COUNTY	TOTAL SHEETS	SHEET NO.
... \D162419-X5-Naper.dgn	DRAWN - BMH	REVISED -		365	(57 & 58)WRS-2	DUPAGE	681	672				
USER NAME = tblank	CHECKED - RMT	REVISED -		CONTRACT NO. 62419		ILLINOIS FED. AID PROJECT						
PLOT DATE = 12/7/2010	DATE - 12/6/10	REVISED -		SCALE: SHEET NO. 19 OF 28 SHEETS STA. 11029+50.00 TO STA. 11030+00.00								