


FINAL SURVEY	SURVEYS	DATE
NOTE BOOK	PLOTTED	BY
NO.	TEMPLATE	
	AREAS	
	CHECKED	

ORIGINAL SURVEY	SURVEYS	DATE
NOTE BOOK	PLOTTED	BY
NO.	TEMPLATE	
	AREAS	
	CHECKED	

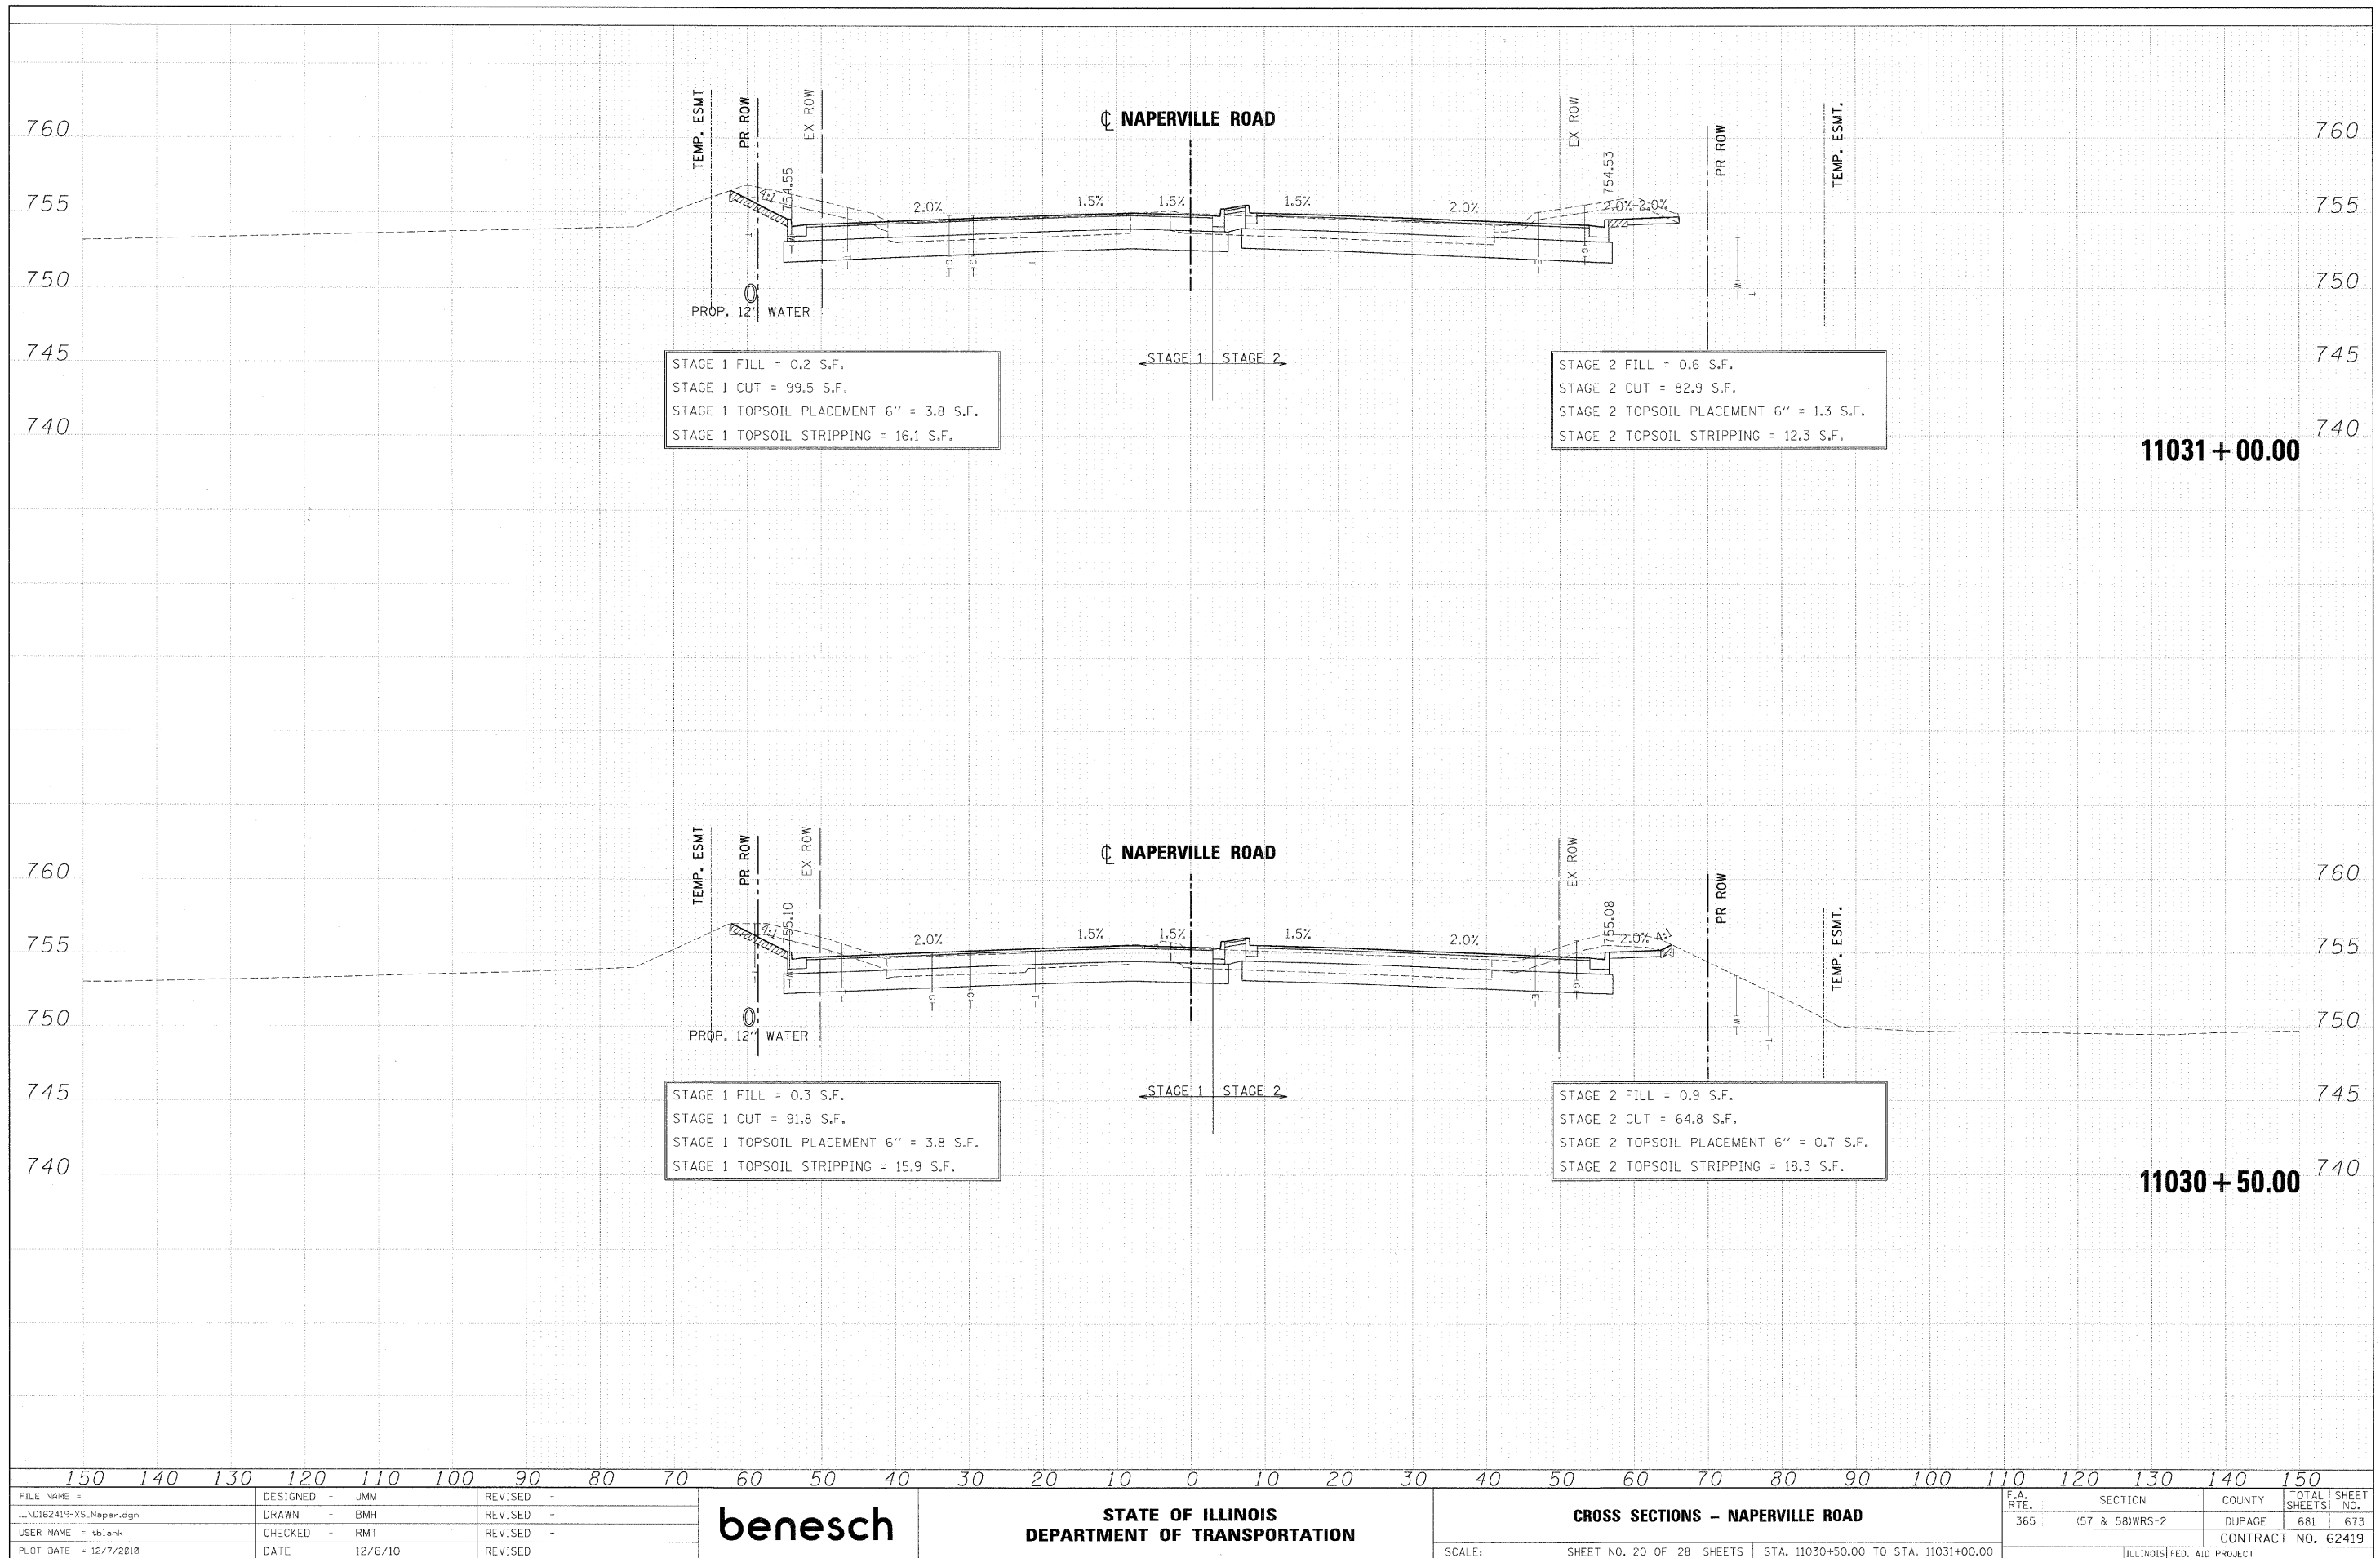

FILE NAME =	DESIGNED - JMM	REVISED -		STATE OF ILLINOIS		CROSS SECTIONS - NAPERVILLE ROAD		F.A. RTE.	SECTION	COUNTY	TOTAL SHEETS	SHEET NO.	
... \D162419-XS-Naper.dgn	DRAWN - BMH	REVISED -		DEPARTMENT OF TRANSPORTATION		SCALE:	SHEET NO. 20 OF 28 SHEETS	STA. 11030+50.00 TO STA. 11031+00.00	365	157 & 581WRS-2	DUPAGE	681	673
USER NAME = tblank	CHECKED - RMT	REVISED -								CONTRACT NO. 62419			
PLOT DATE = 12/7/2010	DATE - 12/6/10	REVISED -								ILLINOIS FED. AID PROJECT			