


FINAL SURVEY	SURVEYED	DATE
NOTE BOOK	PLOTTED	BY
NO.	TEMPLATE	
	AREAS CHECKED	
	AREAS CHECKED	

ORIGINAL SURVEY	SURVEYED	DATE
NOTE BOOK	PLOTTED	BY
NO.	TEMPLATE	
	AREAS CHECKED	
	AREAS CHECKED	

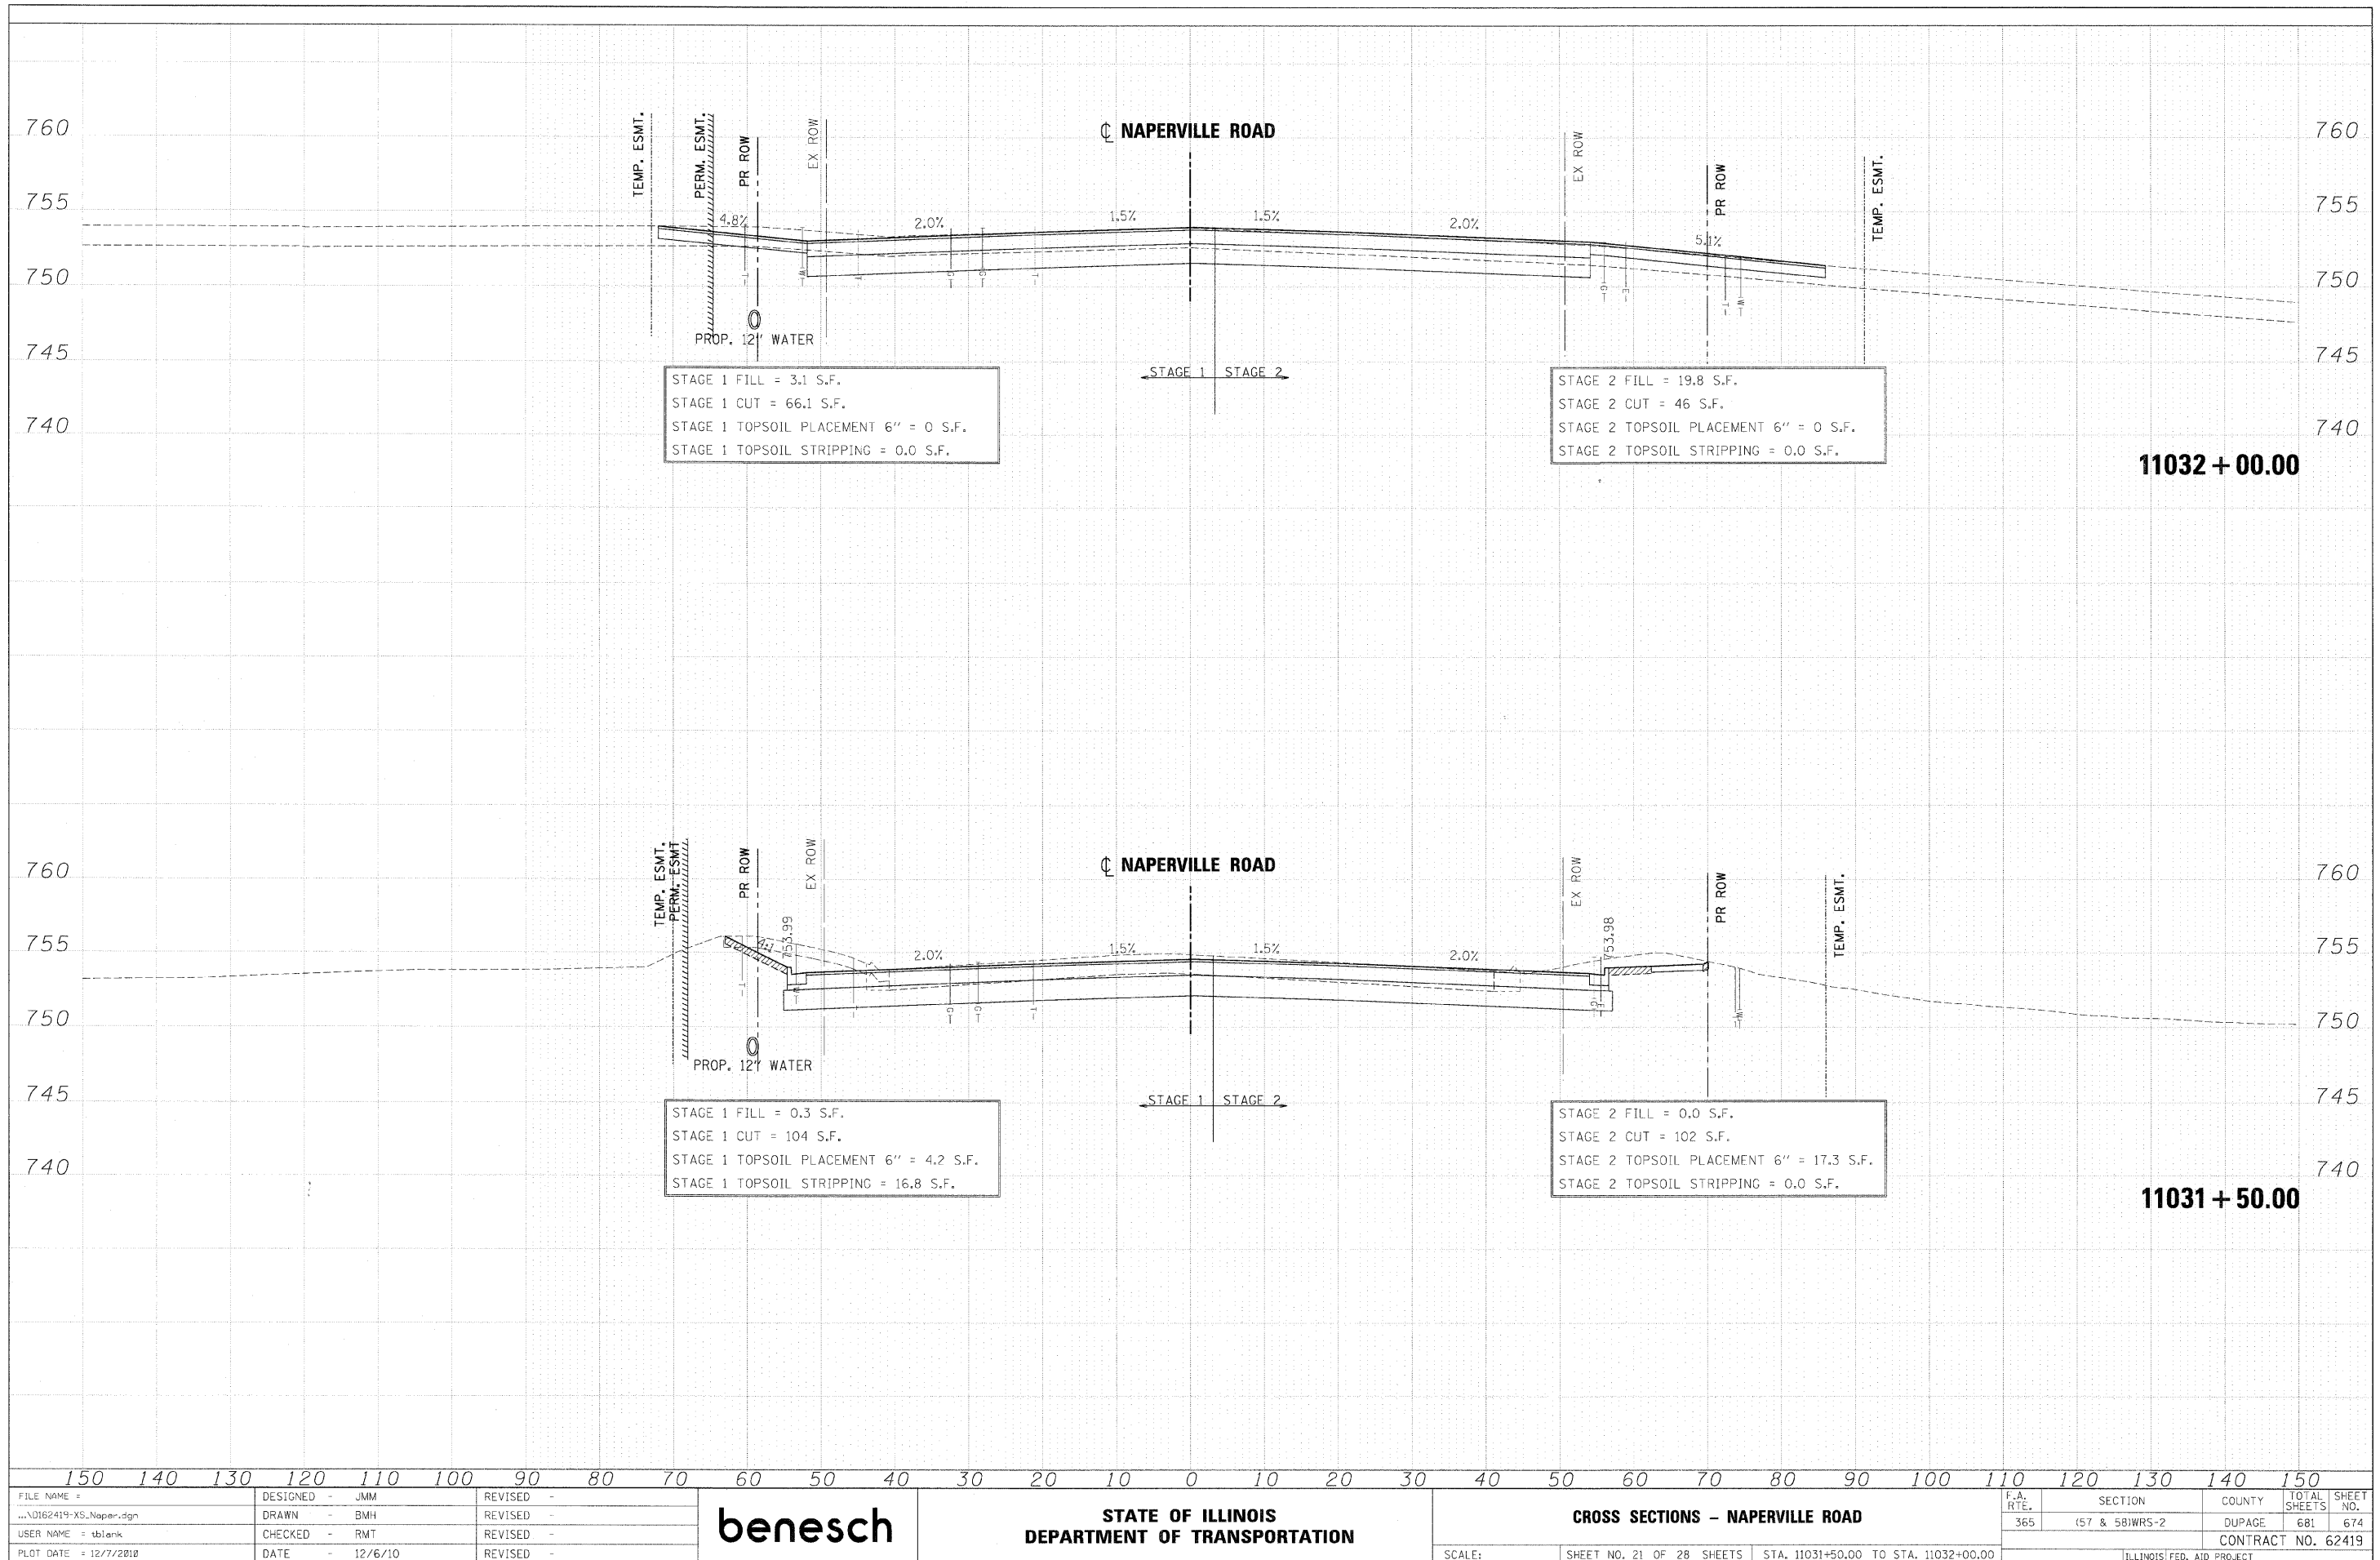

FILE NAME =	DESIGNED - JMM	REVISED -		STATE OF ILLINOIS		CROSS SECTIONS - NAPERVILLE ROAD	F.A. RTE.	SECTION	COUNTY	TOTAL SHEETS	SHEET NO.
...\\0162419-XS_Naper.dgn	DRAWN - BMH	REVISED -		DEPARTMENT OF TRANSPORTATION			365	(57 & 58)WRS-2	DUPAGE	681	674
USER NAME = tblank	CHECKED - RMT	REVISED -					CONTRACT NO. 62419		ILLINOIS FED. AID PROJECT		
PLOT DATE = 12/7/2010	DATE - 12/6/10	REVISED -					SCALE:	SHEET NO. 21 OF 28 SHEETS		STA. 11031+50.00 TO STA. 11032+00.00	