



FINAL	SURVEY	DATE
SURVEY	PLOTTED	BY
NOTE BOOK	TEMPLATE	
AREAS	CHECKED	
NO.		

ORIGINAL	SURVEY	DATE
SURVEY	PLOTTED	BY
NOTE BOOK	TEMPLATE	
AREAS	CHECKED	
NO.		

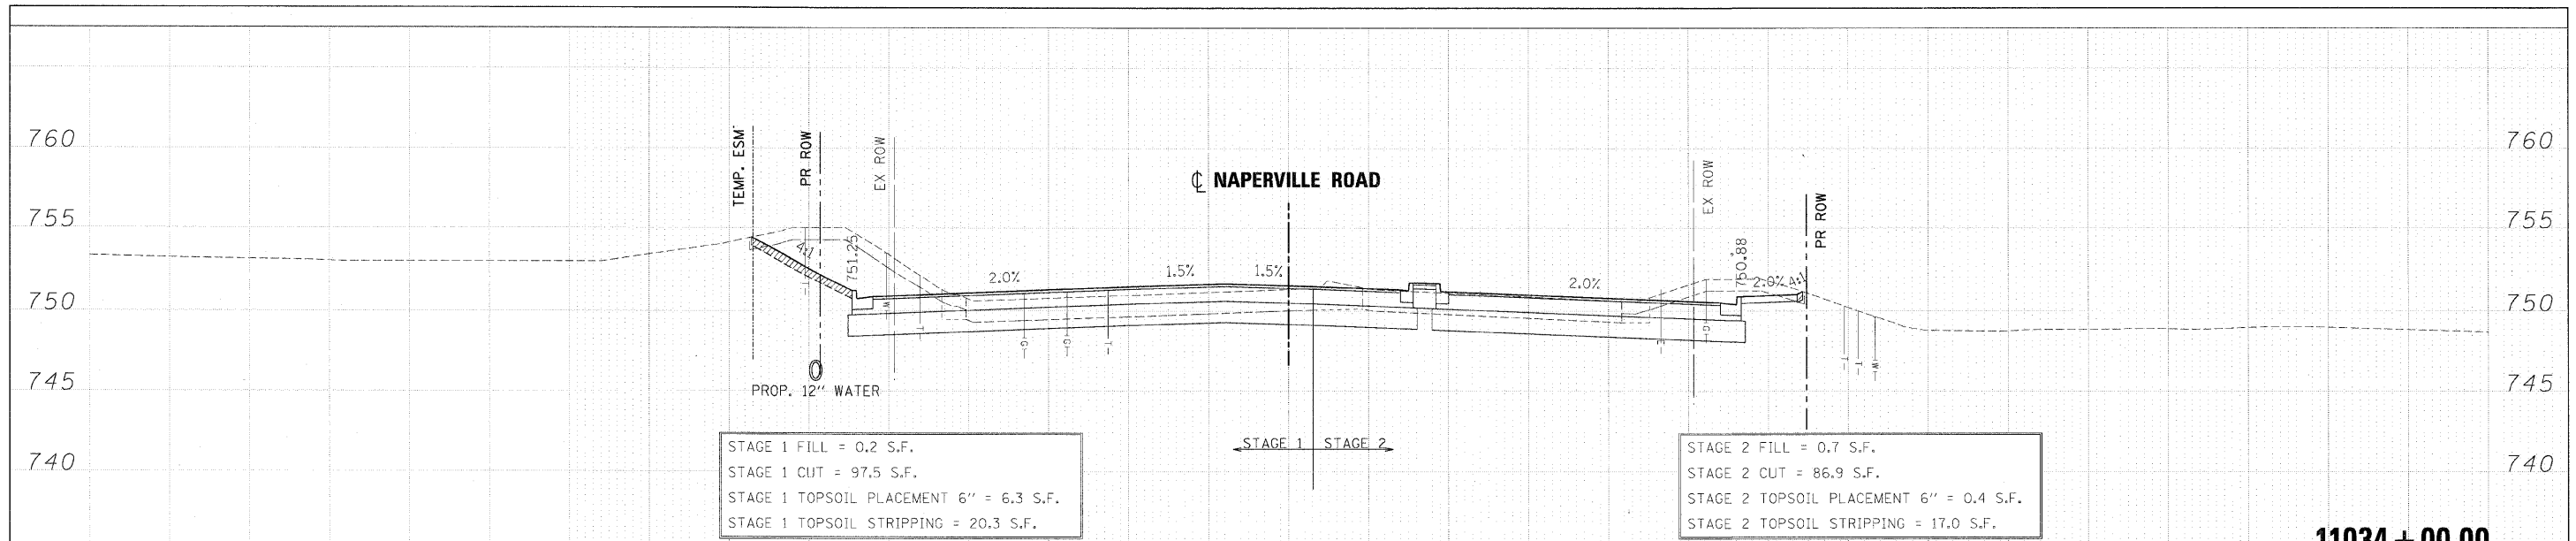

**11034 + 00.00**

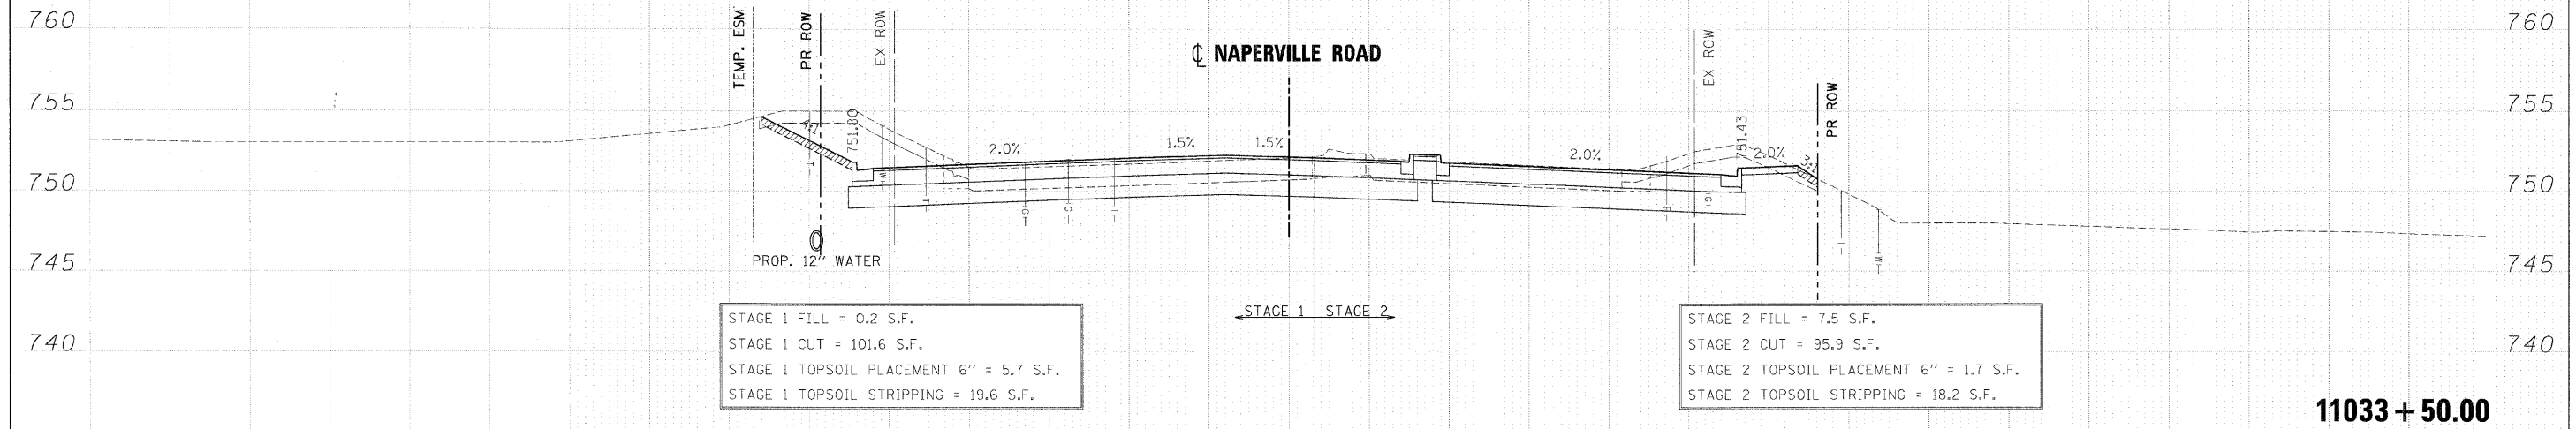

**11033 + 50.00**

FILE NAME =	DESIGNED - JMM	REVISED -	<b>benesch</b>	<b>STATE OF ILLINOIS DEPARTMENT OF TRANSPORTATION</b>	<b>CROSS SECTIONS - NAPERVILLE ROAD</b>	F.A. RTE.	SECTION	COUNTY	TOTAL SHEET SHEETS NO.	
... \D162419-XS_naper.dgn	DRAWN - BMH	REVISED -				365	(57 & 58)WRS-2	DUPAGE	681	676
USER NAME = tblank	CHECKED - RMT	REVISED -				CONTRACT NO. 62419				
DATE = 12/17/2010	DATE - 12/6/10	REVISED -				ILLINOIS FED. AID PROJECT				