


DATE	
BY	
FINAL SURVEY	SUPPLIED
NOTE BOOK	PLOTTED
NO.	AREAS CHECKED

DATE	
BY	
ORIGINAL SURVEY	SUPPLIED
NOTE BOOK	PLOTTED
NO.	AREAS CHECKED

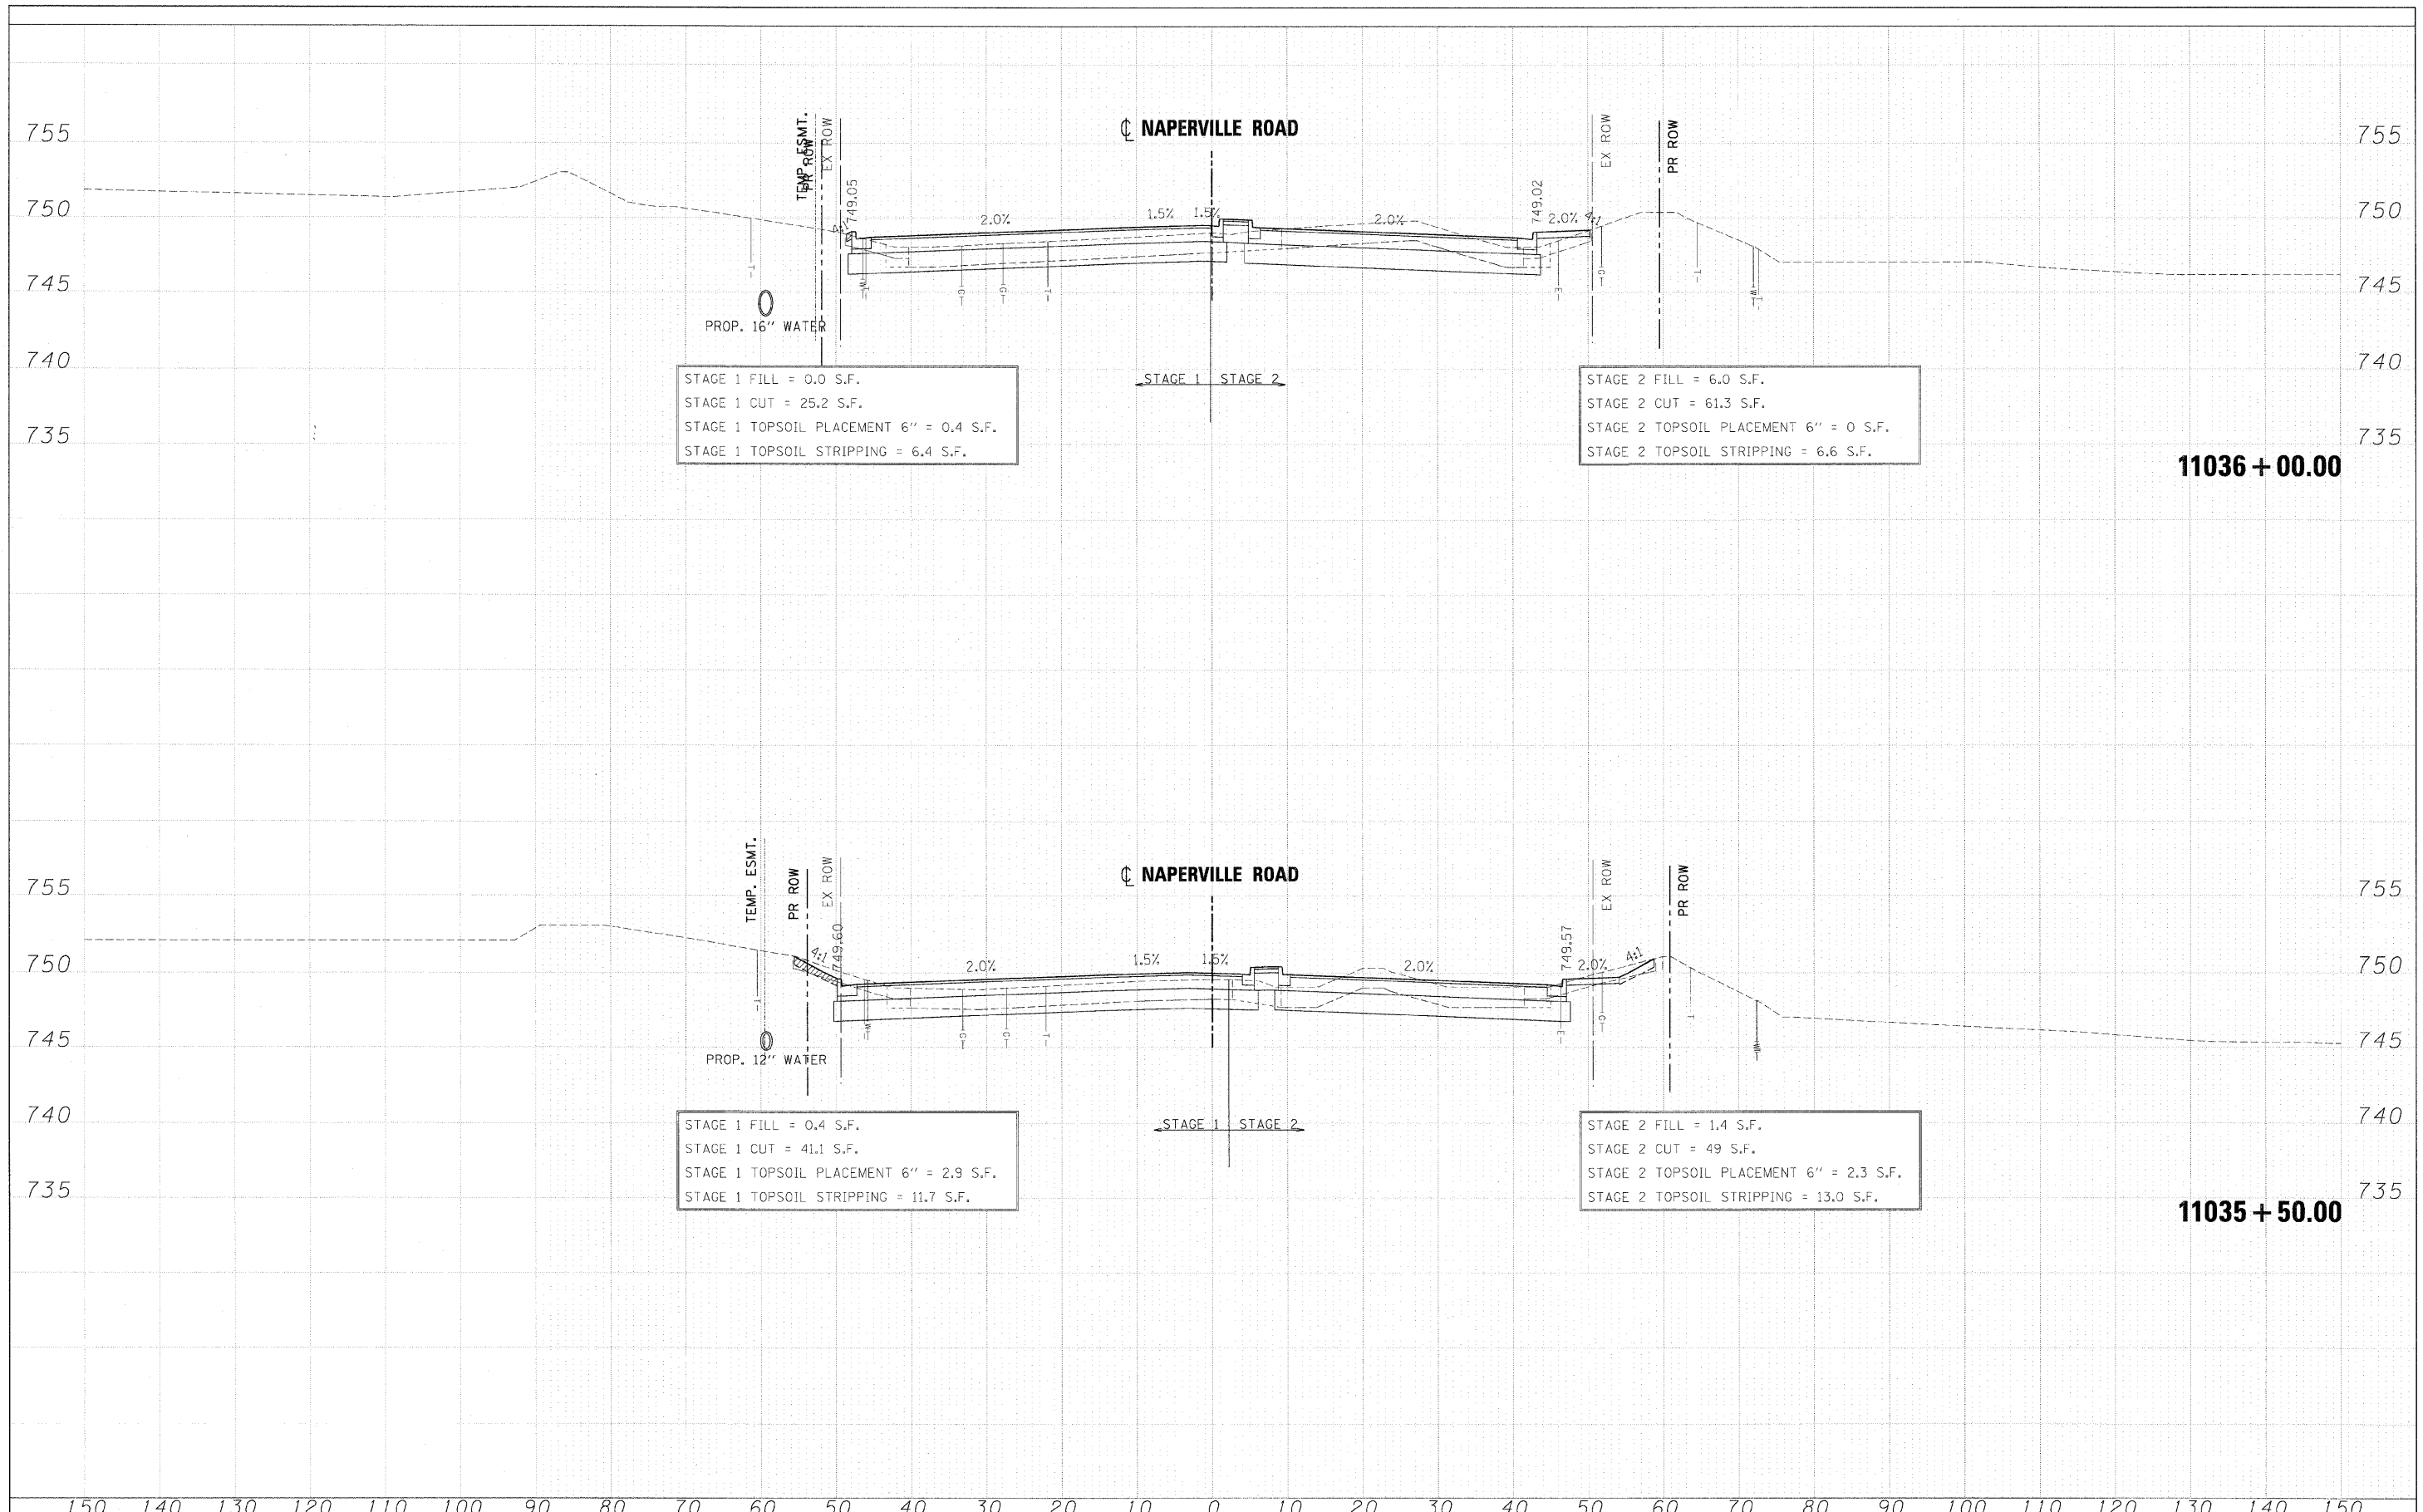

FILE NAME =	DESIGNED - JMM	REVISED -		STATE OF ILLINOIS		CROSS SECTIONS - NAPERVILLE ROAD		F.A. RITE.	SECTION	COUNTY	TOTAL SHEETS	SHEET NO.	
...ND162415-X5_Naper.dgn	DRAWN - BMH	REVISED -		DEPARTMENT OF TRANSPORTATION		SCALE:	SHEET NO. 25 OF 28 SHEETS	STA. 11035+50.00 TO STA. 11036+00.00	365	157 & 581WRS-2	DUPAGE	681	678
USER NAME = tblank	CHECKED - RMT	REVISED -								CONTRACT NO. 62419			
DATE = 12/7/2010	DATE - 12/6/10	REVISED -								ILLINOIS FED. AID PROJECT			