


DATE	
BY	
FINISHED	
SURVEY	
NOTED	
PLOTTED	
TEMPLATE	
AREAS	
CHECKED	
NO.	

DATE	
BY	
ORIGINAL	
SURVEY	
NOTED	
PLOTTED	
TEMPLATE	
AREAS	
CHECKED	
NO.	

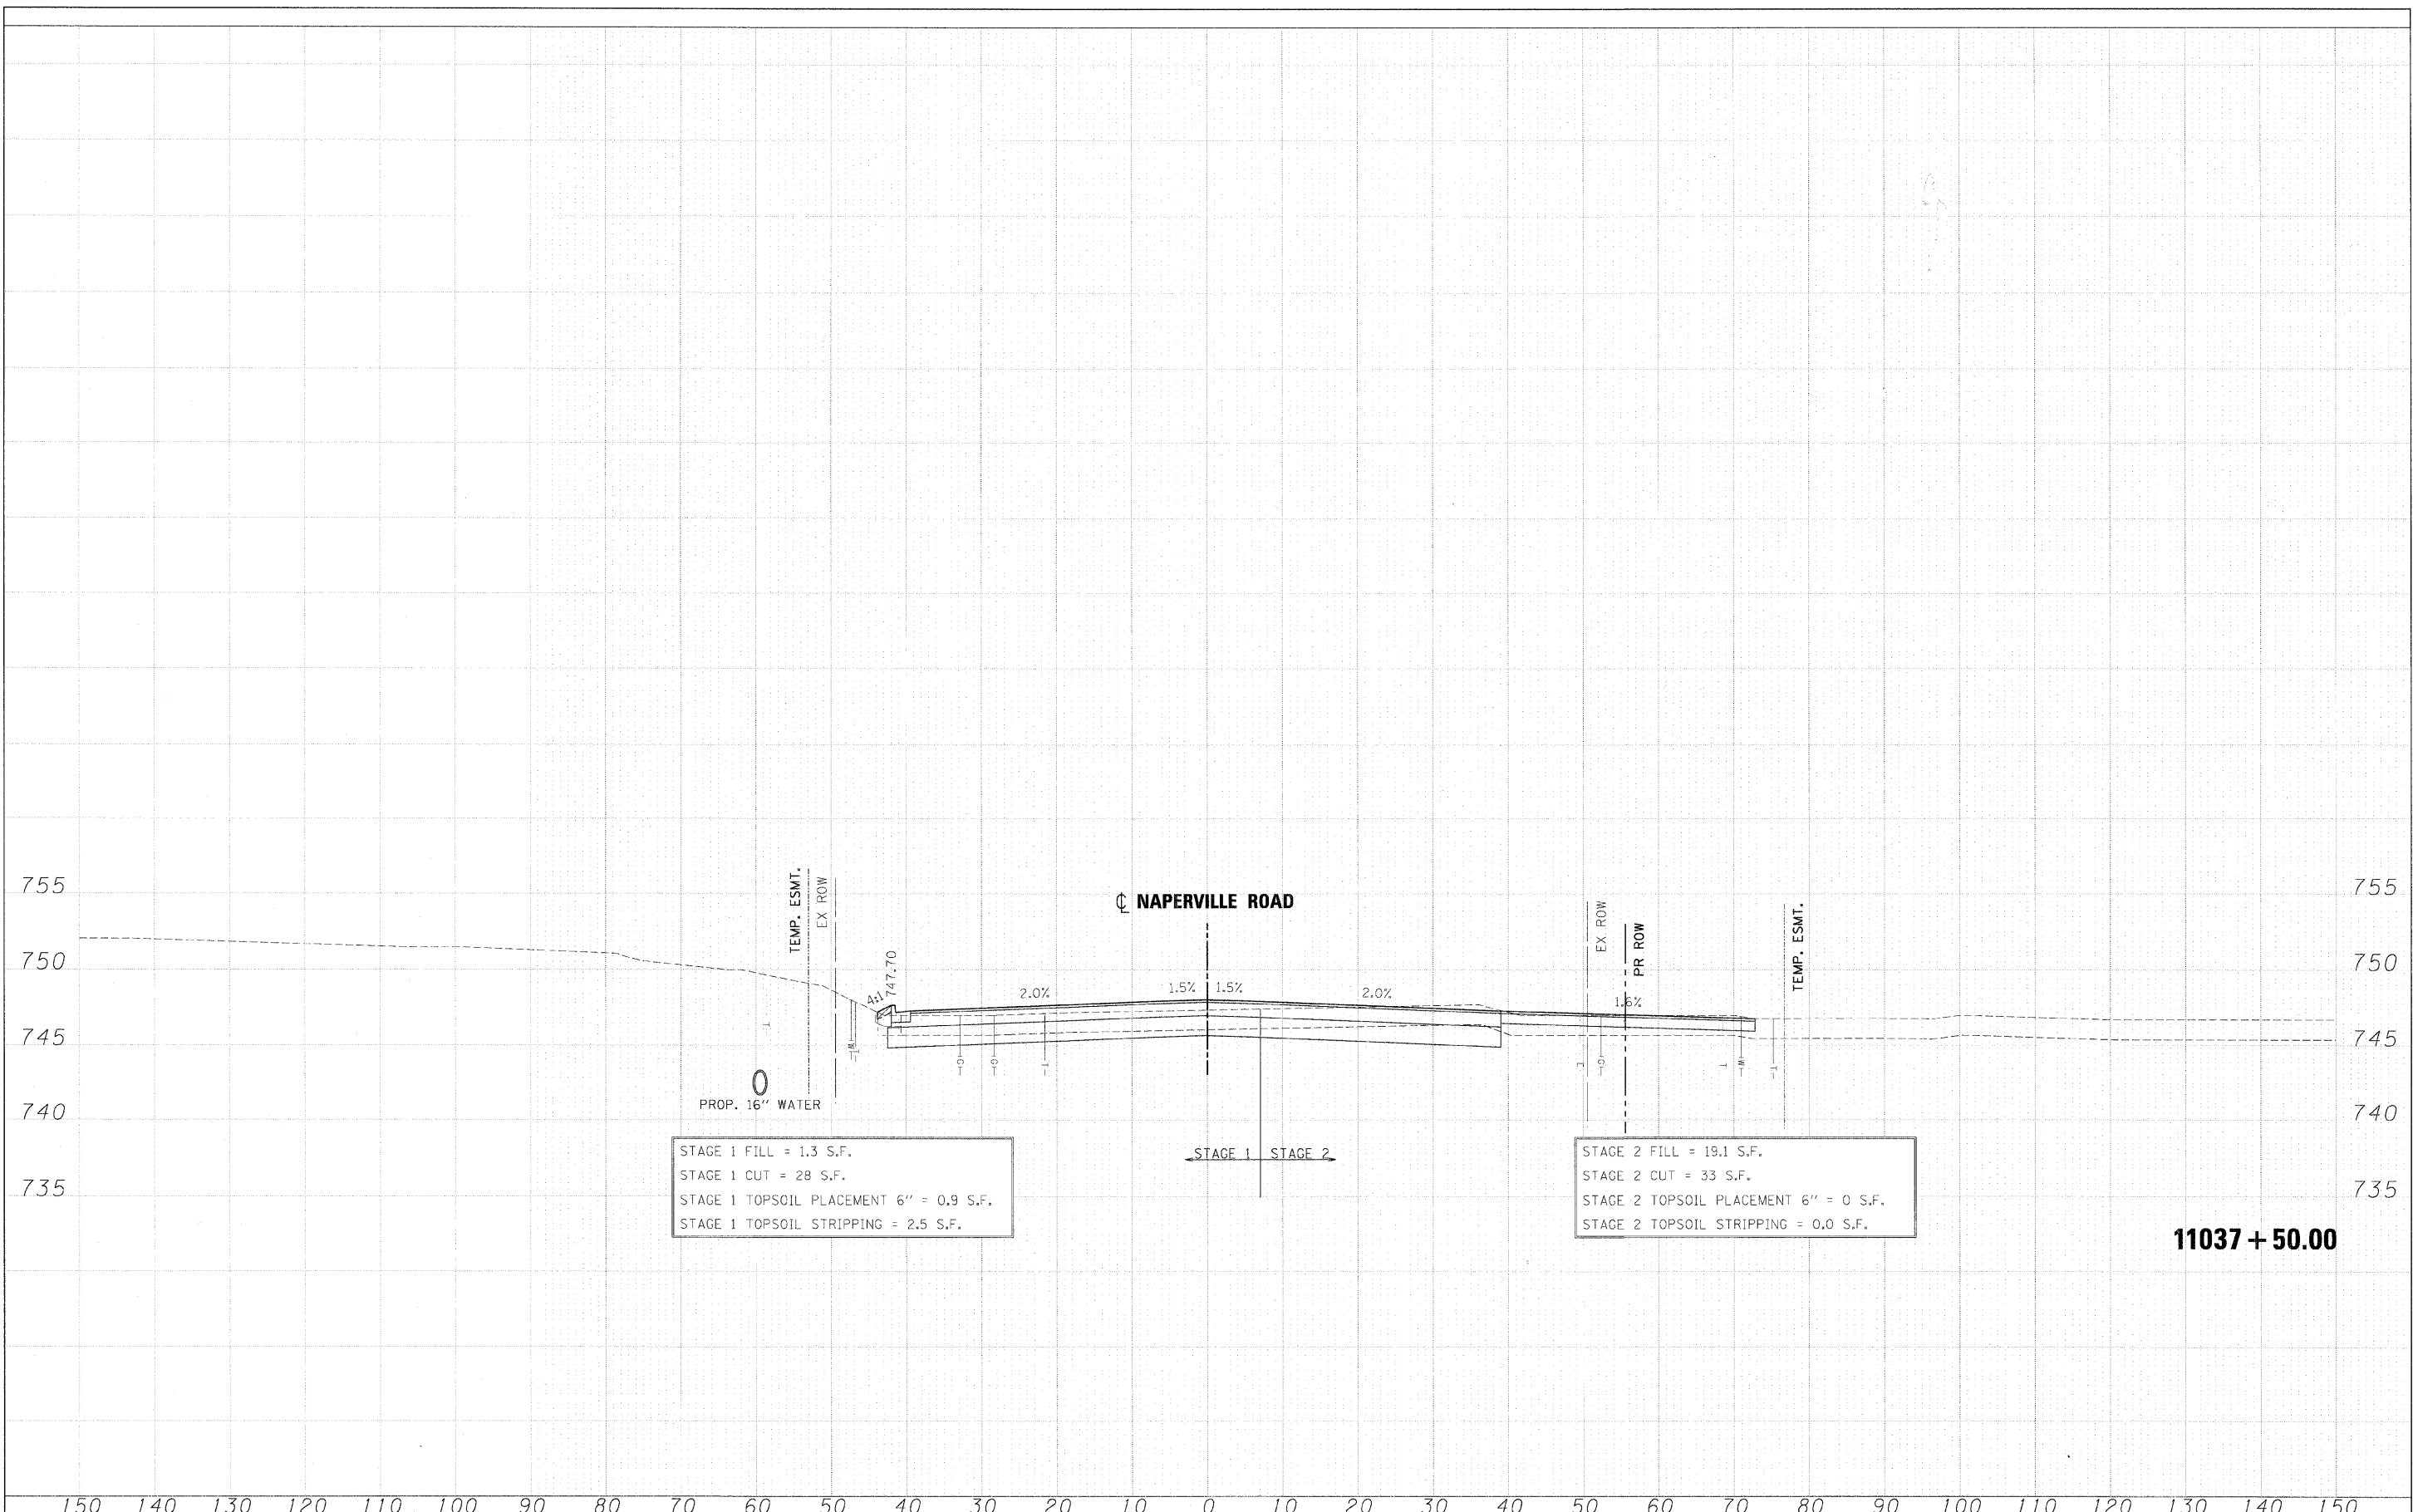

STAGE 1 FILL = 1.3 S.F.
 STAGE 1 CUT = 28 S.F.
 STAGE 1 TOPSOIL PLACEMENT 6" = 0.9 S.F.
 STAGE 1 TOPSOIL STRIPPING = 2.5 S.F.

STAGE 2 FILL = 19.1 S.F.
 STAGE 2 CUT = 33 S.F.
 STAGE 2 TOPSOIL PLACEMENT 6" = 0 S.F.
 STAGE 2 TOPSOIL STRIPPING = 0.0 S.F.

11037 + 50.00

FILE NAME =	DESIGNED - JMM	REVISED -		STATE OF ILLINOIS		CROSS SECTIONS - NAPERVILLE ROAD		F.A. RTEL.	SECTION	COUNTY	TOTAL SHEETS	SHEET NO.	
...\\D162419-X5-Naper.dgn	DRAWN - BMH	REVISED -		DEPARTMENT OF TRANSPORTATION		SCALE:	SHEET NO. 27 OF 28 SHEETS	STA. 11037+50.00 TO STA. 11038+00.00	365	157 & 561WRS-2	DUPAGE	681	680
USER NAME = tblank	CHECKED - RMT	REVISED -										CONTRACT NO. 62419	
PL07 DATE = 12/7/2010	DATE - 12/6/10	REVISED -										ILLINOIS FED. AID PROJECT	