



- EXISTING LEGEND**
- (A) HOT-MIX ASPHALT SURFACE AND BINDER COURSE (1 3/4" ± VARIES TO 11" ±)
 - (B) P.C.C. BASE COURSE (6 1/2" ± VARIES TO 10 1/2" ±)
 - (C) HOT-MIX ASPHALT PAVEMENT
 - (D) P.C.C. COMBINATION CURB AND GUTTER
 - (E) P.C.C. SIDEWALK
 - (F) SUB-BASE GRANULAR MATERIAL, 4" & VARIES
 - (G) AGGREGATE SHOULDERS
 - REMOVAL ITEMS

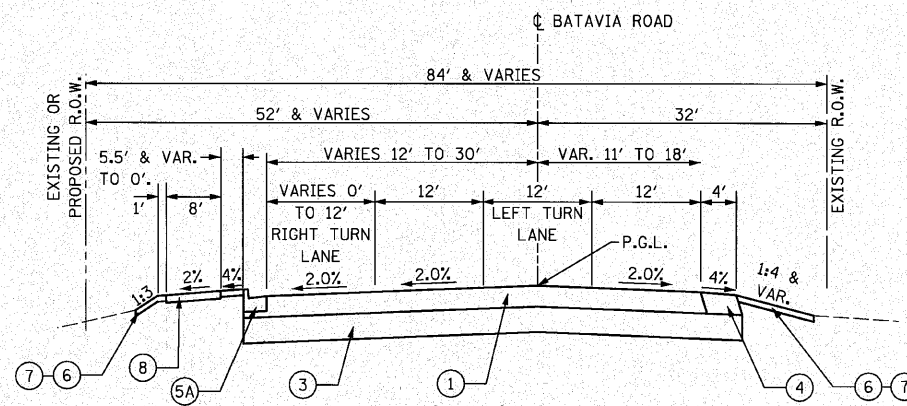

- PROPOSED LEGEND**
- (1) HMA PAVEMENT (FULL DEPTH), 14" POLYMERIZED HMA SURFACE COURSE, STONE MATRIX ASPHALT, N80, 2" POLYMERIZED HMA BINDER COURSE, STONE MATRIX ASPHALT, N80, 2" HMA BINDER, COURSE IL 19.0, N90, 10"
 - (2) NOT USED
 - (3) AGGREGATE SUBGRADE, 12"
 - (4) HOT MIX ASPHALT SHOULDERS, 14"
 - (5) COMBINATION CONCRETE CURB & GUTTER, TYPE B-6.24
 - (5A) COMBINATION CONCRETE CURB & GUTTER, TYPE B-6.12
 - (6) FURNISHING & PLACING TOPSOIL, 8"
 - (6A) FURNISHING & PLACING TOPSOIL, 24"
 - (7) SEE LANDSCAPING PLANS FOR SEEDING AND SODDING LIMITS
 - (8) HOT-MIX ASPHALT SURFACE COURSE, MIX "C", N50, 1 1/2" HOT-MIX ASPHALT BINDER COURSE, IL-19.0, N50, 2 1/2" AGGREGATE BASE COURSE, TYPE A, 6"
 - (9) AGGREGATE SHOULDER, TYPE B, 8" (2' WIDTH)
 - (10) PIPE UNDERDRAINS, 4"
 - (11) NOT USED
 - (12) NOT USED
 - (13) NOT USED

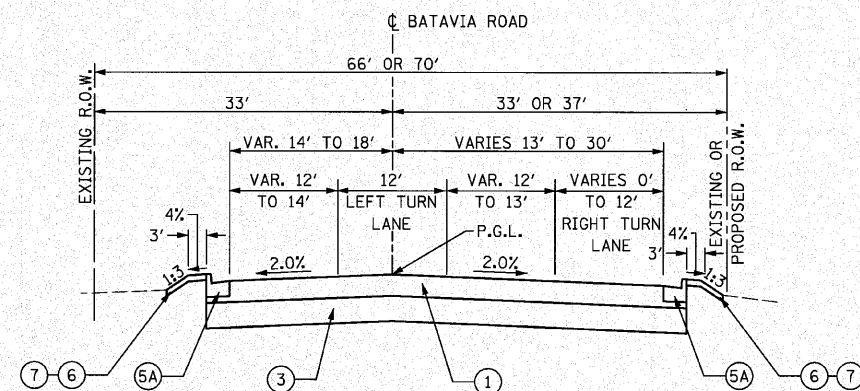

FILE NAME = 0162420-sh-typical7.dgn
 PLOT DATE = 12/27/2010
 PLOT SCALE = 1/8" = 1' IN.

CHRISTIAN-ROGE & ASSOCIATES, INC.
 ENGINEERS-PLANNERS-SURVEYORS
 211 WEST WACKER DRIVE
 CHICAGO, ILLINOIS 60606
 PHONE: (312)372-2023 FAX: (312)372-5274

DESIGNED - D.L.	REVISED -
DRAWN - B.K.	REVISED -
CHECKED - M.P.	REVISED -
DATE - DECEMBER 3, 2010	REVISED -

STATE OF ILLINOIS
DEPARTMENT OF TRANSPORTATION

EXISTING & PROPOSED TYPICAL SECTIONS	
BATAVIA ROAD	
SCALE: NONE	SHEET NO. 1 OF 1 SHEETS
STA. TO STA.	

F.A.P. RTE. 365	SECTION (58&59) WRS-3	COUNTY DuPAGE	TOTAL SHEETS 466	SHEET NO. 23
CONTRACT NO. 62420				
FED. ROAD DIST. NO. 1 ILLINOIS FED. AID PROJECT				