


END
WORK ZONE
SPEED LIMIT
G20-1103(O)-3660
STA. 86+00±


BEGIN SECTION (58&59) WRS-3
STA. 90+00

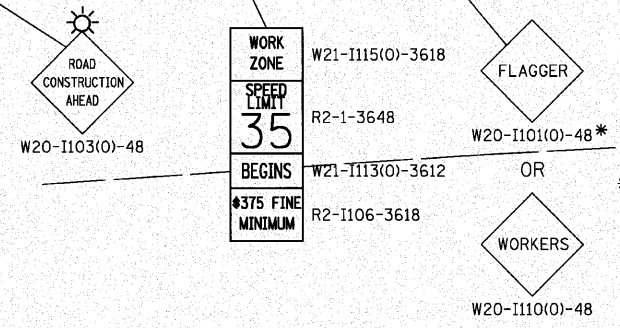

*FLAGGER SIGN REQUIRED ONLY
WHEN FLAGMAN IS PRESENT

NOTES:

1. WHERE THE EASTBOUND LANE REQUIRES CLOSING FOR PAVEMENT WIDENING OPERATIONS BETWEEN STA. 90+00 AND BRIGGS AVENUE UTILIZE STANDARD 701501-05.

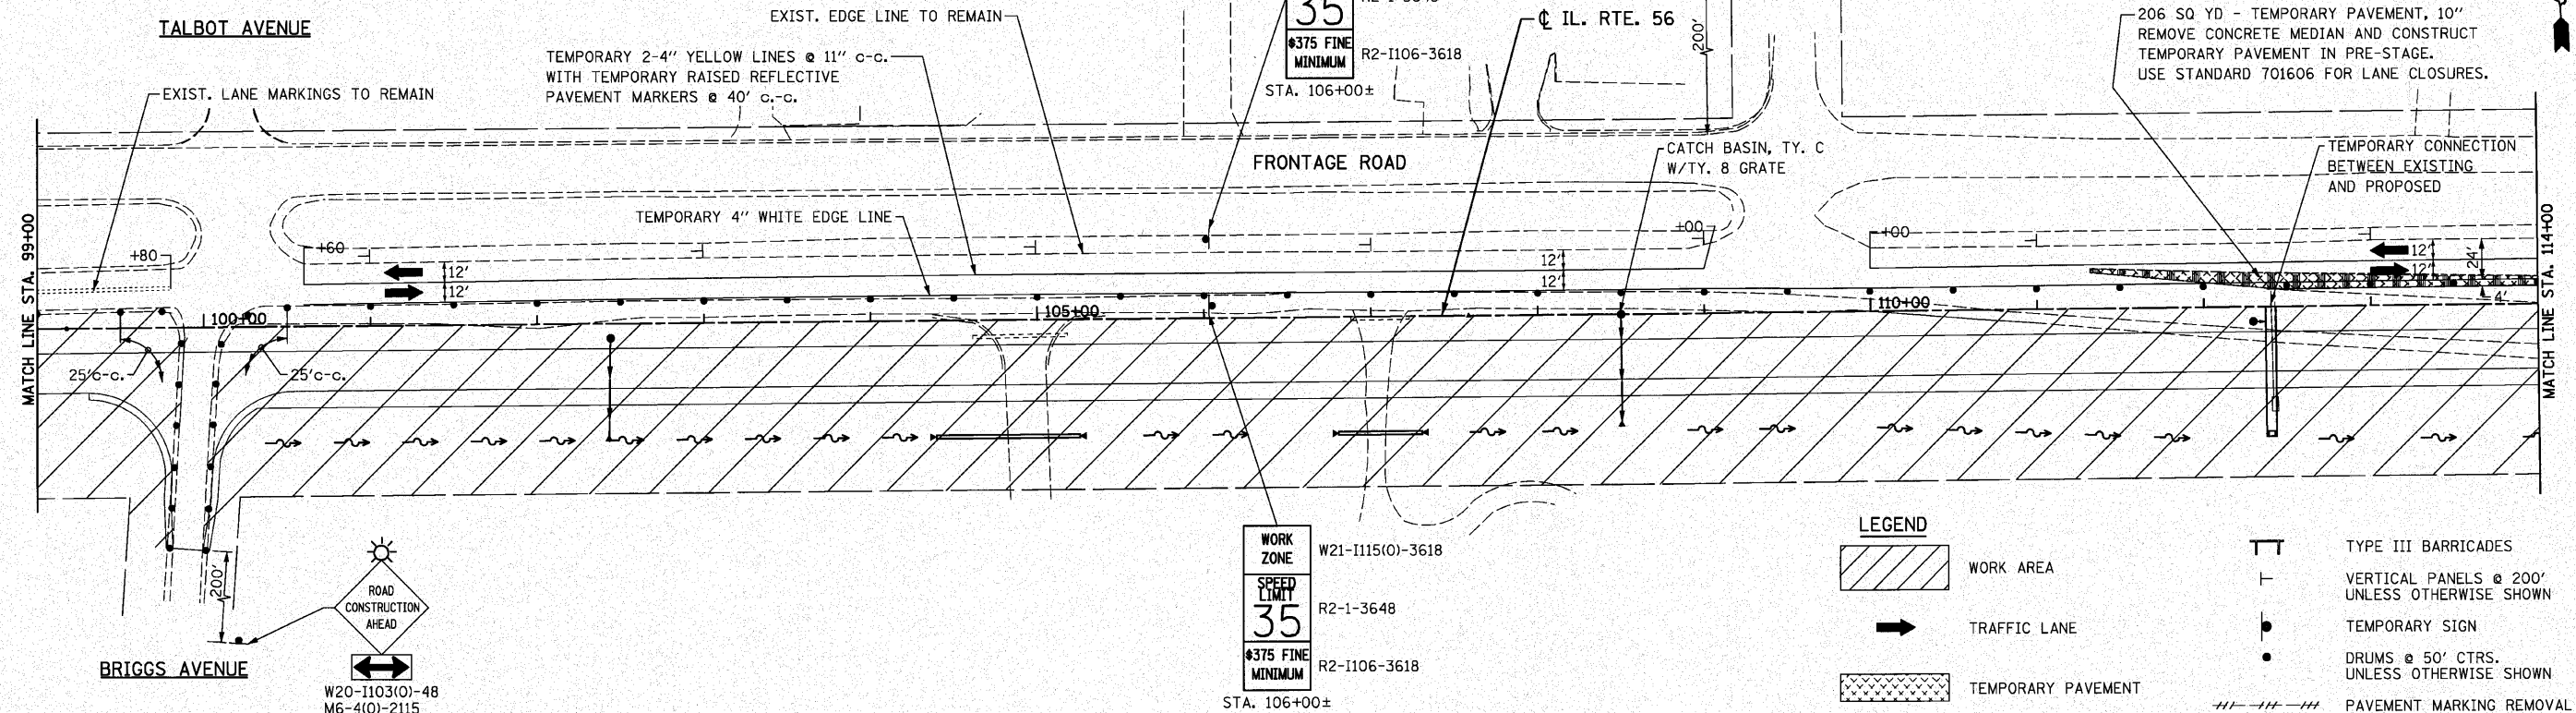

FILE NAME = D162420-sh1-mot1-1.dgn
PLOT DATE = 12/2/2010
PLOT SCALE = 50.000' / 1"

CHRISTIAN-ROGE & ASSOCIATES, INC.
ENGINEERS-PLANNERS-SURVEYORS
211 WEST WACKER DRIVE
CHICAGO, ILLINOIS 60606
PHONE: (312)372-2023 FAX: (312)372-5274

DESIGNED - S.J.P.	REVISED -
DRAWN - B.K.	REVISED -
CHECKED - M.P.	REVISED -
DATE - DECEMBER 3, 2010	REVISED -

**STATE OF ILLINOIS
DEPARTMENT OF TRANSPORTATION**

**SUGGESTED TRAFFIC CONTROL AND PROTECTION - STAGE I
IL. RTE. 56**
SCALE: 1" = 50' SHEET NO. 1 OF 6 SHEETS STA. 90+00 TO STA. 114+00

F.A.P. RTE. 365	SECTION (58&59) WRS-3	COUNTY DuPAGE	TOTAL SHEETS 466	SHEET NO. 36
CONTRACT NO. 62420				
FED. ROAD DIST. NO. 1 ILLINOIS FED. AID PROJECT				