


NOTE:

1. FOR TEMPORARY TRAFFIC SIGNALS AT RTE. 59 SEE SHT. NO. 291.
2. WORK THIS DRAWING WITH STAGES I & II IL. RTE. 59.

MAKE TEMPORARY CONNECTION TO EXISTING 24" CMP. FILL 24" CMP AND 12 PC WITH 10 CU YD OF CONTROLLED LOW STRENGTH MATERIAL WHEN STAGE II DRAINAGE ESTABLISHED.

TEMPORARY 2-4" YELLOW LINES @ 11" c-c. WITH TEMPORARY RAISED REFLECTIVE PAVEMENT MARKERS @ 40' c-c.

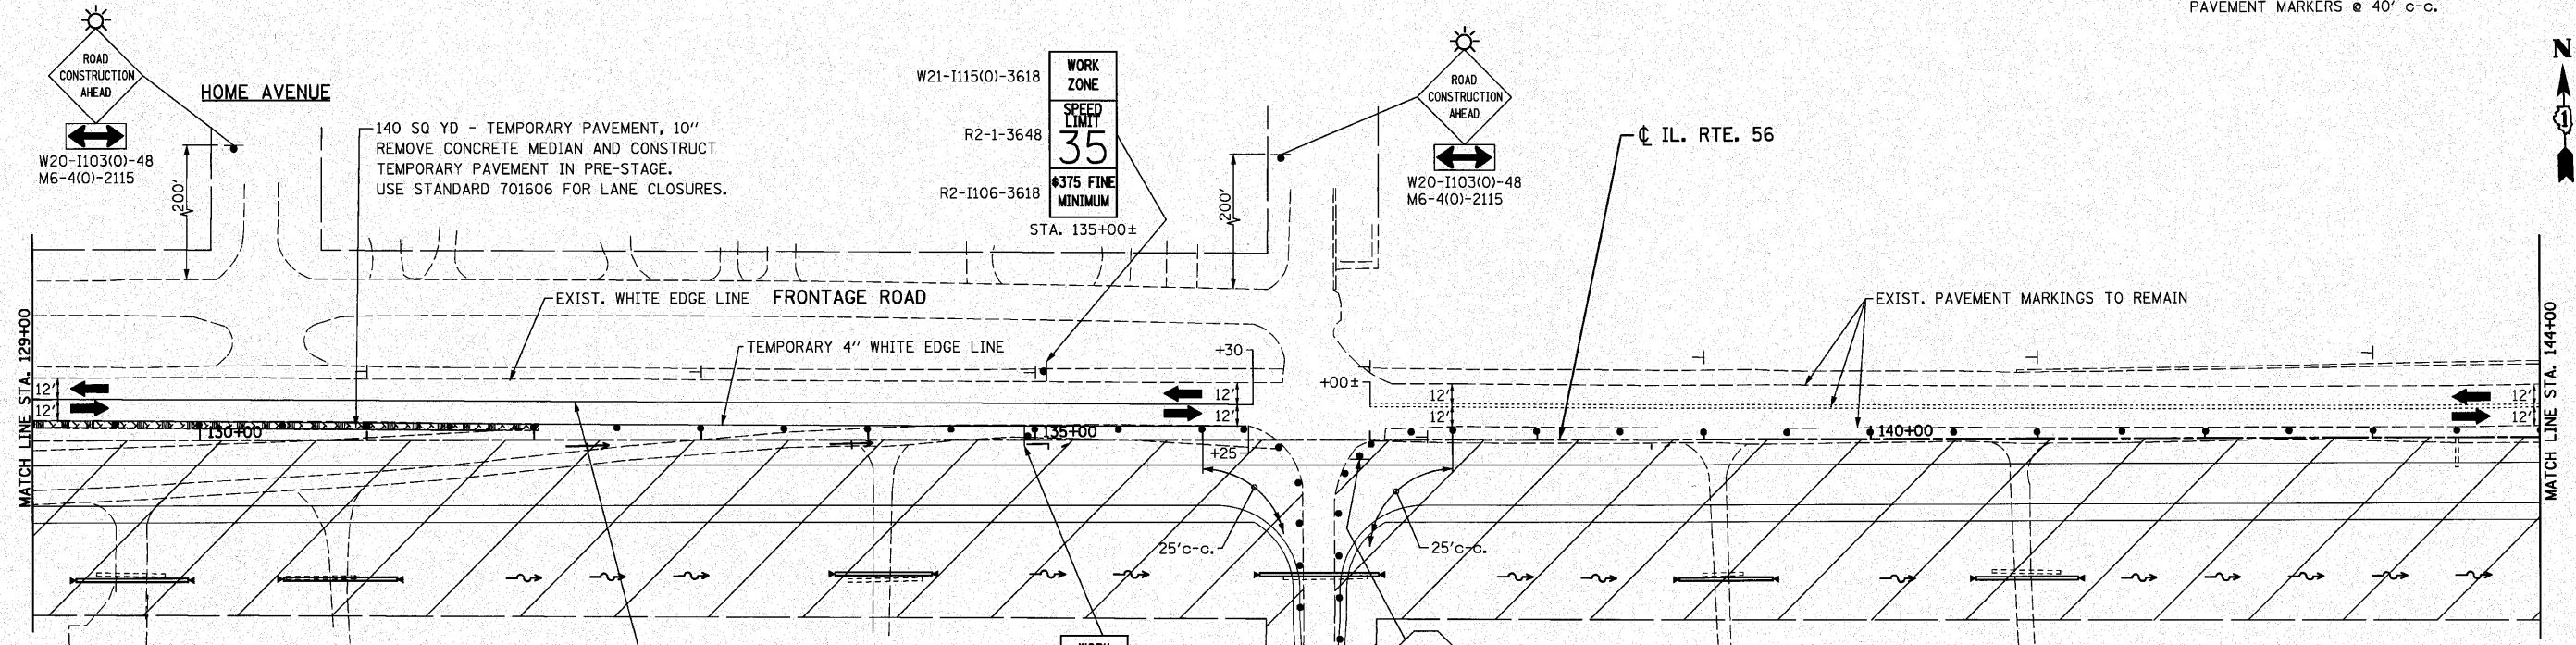

LEGEND

- WORK AREA
- TRAFFIC LANE
- TEMPORARY PAVEMENT
- TYPE III BARRICADES
- VERTICAL PANELS @ 200' UNLESS OTHERWISE SHOWN
- TEMPORARY SIGN
- DRUMS @ 50' CTRS. UNLESS OTHERWISE SHOWN
- PAVEMENT MARKING REMOVAL

FILE NAME = D162420-ah-motl-2.dgn	CHRISTIAN-ROHE & ASSOCIATES, INC. ENGINEERS-PLANNERS-SURVEYORS 211 WEST WACKER DRIVE CHICAGO, ILLINOIS 60606 PHONE: (312)372-2023 FAX: (312)372-5274	DESIGNED - S.J.P.	REVISED -	STATE OF ILLINOIS DEPARTMENT OF TRANSPORTATION	SUGGESTED TRAFFIC CONTROL AND PROTECTION - STAGE I IL. RTE. 56	F.A.P. RTE. 365	SECTION (58&59) WRS-3	COUNTY DuPAGE	TOTAL SHEETS 466	SHEET NO. 37		
PLOT DATE = 12/3/2010		DRAWN - B.K.	REVISED -			SCALE: 1" = 50'	SHEET NO. 2 OF 6 SHEETS	STA. 114+00	TO STA. 144+00	FED. ROAD DIST. NO. 1	ILLINOIS FED. AID PROJECT	CONTRACT NO. 62420
PLOT SCALE = 50.000' / IN.		CHECKED - M.P.	REVISED -									
		DATE - DECEMBER 3, 2010	REVISED -									