


ILLINOIS PRAIRIE PATH BRIDGE

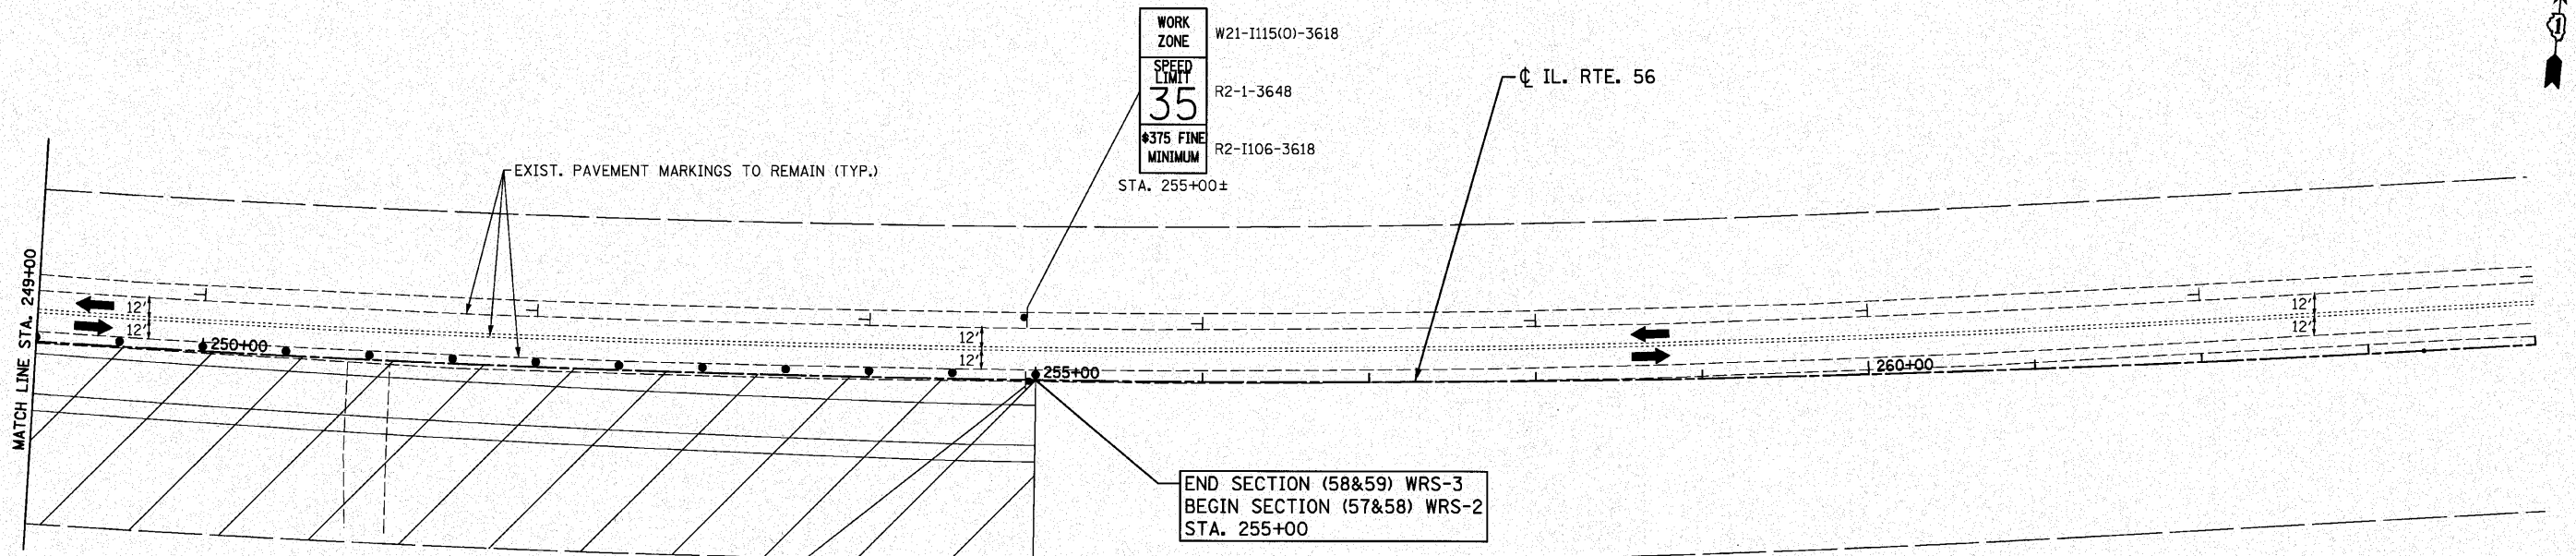

WORK ZONE W21-1115(0)-3618
 SPEED LIMIT 35
 375 FINE MINIMUM
 STA. 255+00±

END SECTION (58&59) WRS-3
 BEGIN SECTION (57&58) WRS-2
 STA. 255+00

WORK ZONE W21-1115(0)-3618
 SPEED LIMIT 35
 375 FINE MINIMUM
 STA. 255+00±

- LEGEND**
- WORK AREA
 - TRAFFIC LANE
 - TEMPORARY PAVEMENT
 - TYPE III BARRICADES
 - VERTICAL PANELS @ 200' UNLESS OTHERWISE SHOWN
 - TEMPORARY SIGN
 - DRUMS @ 50' CTRS. UNLESS OTHERWISE SHOWN
 - PAVEMENT MARKING REMOVAL

FILE NAME = D162428-sh1-mot1-6.dgn
 PLOT DATE = 12/2/2010
 PLOT SCALE = 58.000' / IN.

CHRISTIAN-ROGE & ASSOCIATES, INC.
 ENGINEERS-PLANNERS-SURVEYORS
 211 WEST WACKER DRIVE
 CHICAGO, ILLINOIS 60606
 PHONE: (312)372-2023 FAX: (312)372-5274

| | |
|-------------------------|-----------|
| DESIGNED - S.J.P. | REVISED - |
| DRAWN - B.K. | REVISED - |
| CHECKED - M.P. | REVISED - |
| DATE - DECEMBER 3, 2010 | REVISED - |

STATE OF ILLINOIS
DEPARTMENT OF TRANSPORTATION

SUGGESTED TRAFFIC CONTROL AND PROTECTION - STAGE I
IL. RTE. 56
 SCALE: 1" = 50' SHEET NO. 6 OF 6 SHEETS STA. 234+00 TO STA. 255+00

| | | | | |
|---|-----------------------|---------------|------------------|--------------------|
| F.A.P. RTE. 365 | SECTION (58&59) WRS-3 | COUNTY DuPAGE | TOTAL SHEETS 466 | SHEET NO. 41 |
| FED. ROAD DIST. NO. 1 ILLINOIS FED. AID PROJECT | | | | CONTRACT NO. 62420 |