


484 S.Y. TOTAL THIS SHEET - PCC PAVEMENT (JT.), 10" SPL.  
1,694 S.F TOTAL THIS SHEET - PCC SIDEWALK, 5' SPL.

- NOTES:**
1. PORTLAND CEMENT CONCRETE PAVEMENT (JOINTED), 10" SPECIAL.
  2. EQUESTRIAN NOTE: CONTRACTOR SHALL ROUGH BROOM FINISH CONCRETE SIDEWALK AND PCC PAVEMENT 10", SPECIAL TO PROVIDE TEXTURED SURFACE FOR EQUESTRIANS. THE SIDEWALK IN THE ISLANDS SHALL BE PLACED EVEN WITH THE DEPRESSED CURB TO AVOID A TRIPPING HAZARD FOR HORSES.
  3. PORTLAND CEMENT CONCRETE SIDEWALK, 5" SPECIAL.

- LEGEND**
- 716.81 / PROPOSED ELEVATION @ 25, 50' OR 100' INTERVALS
  - PROPOSED CATCH BASIN LOCATION
  - ▨ PORTLAND CEMENT CONCRETE SIDEWALK, 5 INCH
  - ▤ DETECTABLE WARNINGS
  - LANE LINE

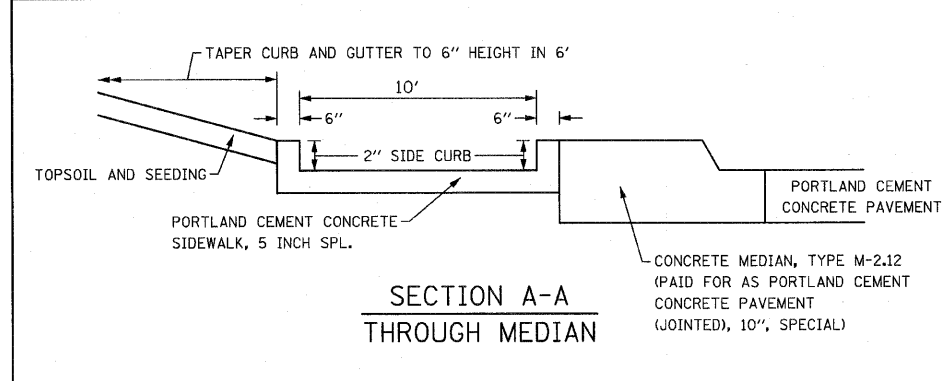

- NOTES:**
- A. THE COST OF THE WIDENED GUTTER FLAG SHALL BE INCLUDED IN THE COST OF COMBINATION CONCRETE CURB AND GUTTER, TYPE M-6.24.
  - B. SIDEWALK SIDE CURBS SHALL BE CONSTRUCTED IN ALL MEDIANS AND ISLANDS IN ACCORDANCE WITH STANDARD 424001.
  - C. SEE SHEET NO. 112 FOR PORTLAND CEMENT CONCRETE PAVEMENT (JOINTED), 10", SPECIAL.

FILE NAME = D162420-sht-intersec07.dgn  
PLOT DATE = 12/3/2010  
PLOT SCALE = 20.000' / IN.

**CHRISTIAN-ROGE & ASSOCIATES, INC.**  
ENGINEERS-PLANNERS-SURVEYORS  
211 WEST WACKER DRIVE  
CHICAGO, ILLINOIS 60606  
PHONE: (312)372-2023 FAX: (312)372-5274

DESIGNED - S.J.P.	REVISED -
DRAWN - B.K.	REVISED -
CHECKED - M.P.	REVISED -
DATE - DECEMBER 3, 2010	REVISED -

**STATE OF ILLINOIS  
DEPARTMENT OF TRANSPORTATION**

**DETAILS AND ELEVATIONS  
CALUMET AVENUE AND BATAVIA ROAD**

SCALE: 1" = 20'  
SHEET NO. 1 OF 1 SHEETS  
STA. TO STA.

F.A.P. RTE. 365	SECTION (58&59) WRS-3	COUNTY DUPAGE	TOTAL SHEETS 466	SHEET NO. 114
FED. ROAD DIST. NO. 1 ILLINOIS			CONTRACT NO. 62420	