


ILLINOIS PRAIRIE PATH

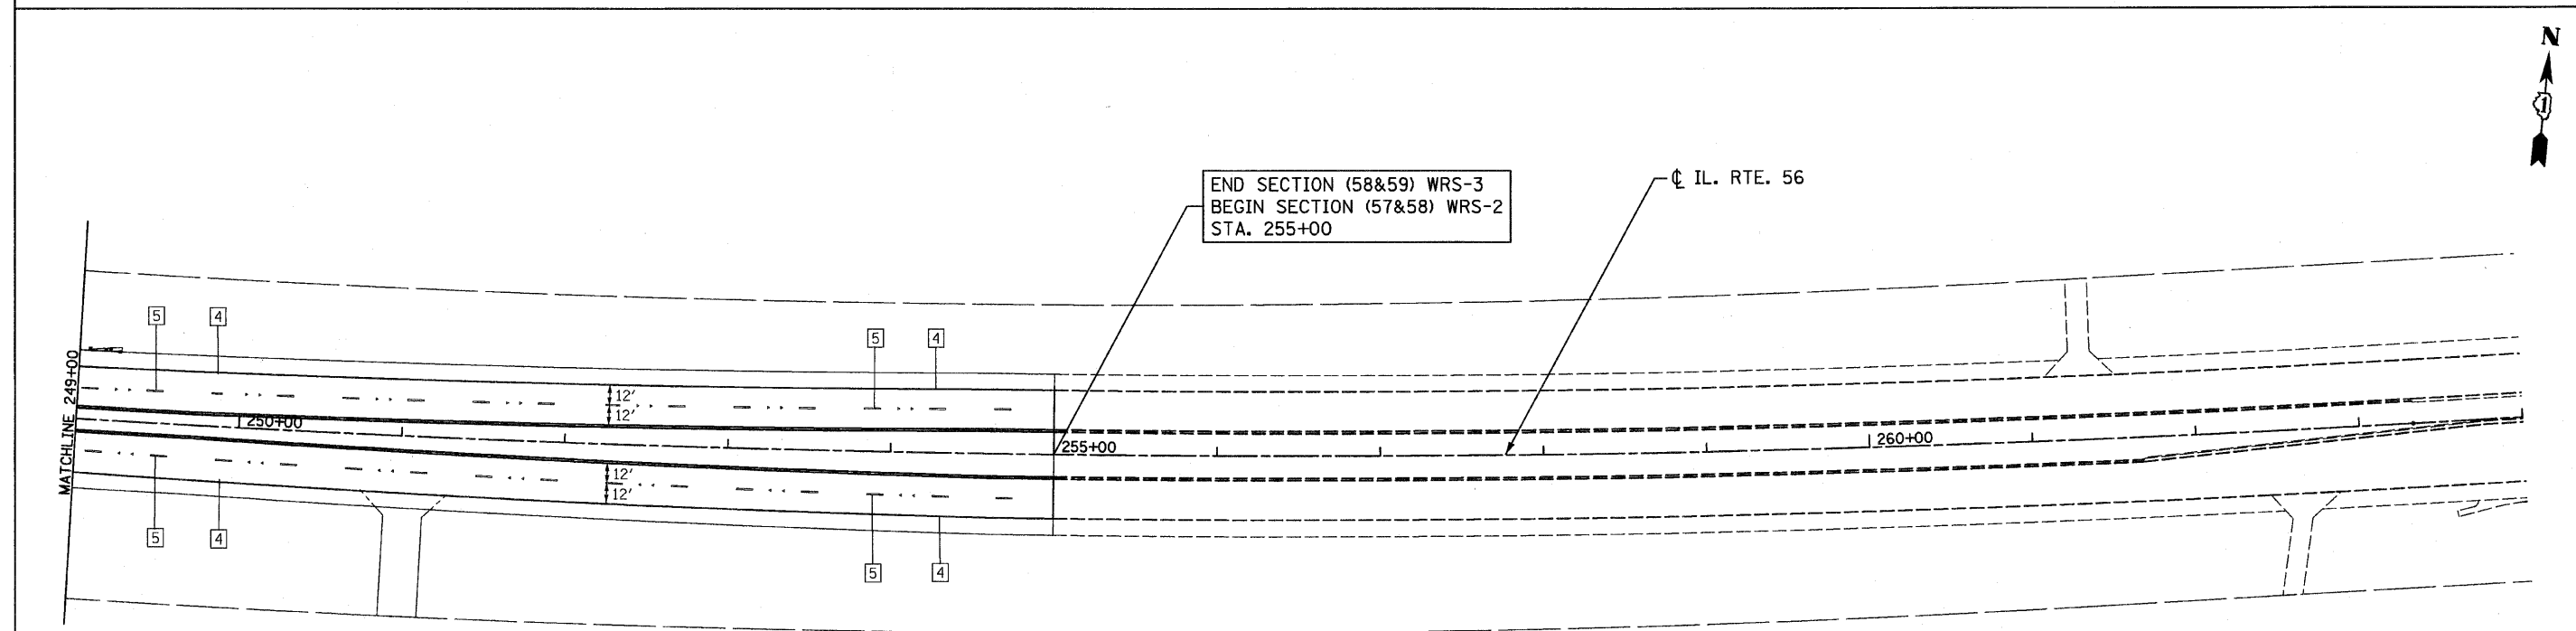

LEGEND			
1 LINE 4" (YELLOW SOLID LINE)	5 LINE 4" (WHITE LANE LINE - 10' DASH, 30' SKIP)	9 LINE 12" (YELLOW SOLID LINE)	13 LINE 24" (WHITE STOP BAR)
2 LINE 4" (DOUBLE YELLOW SOLID LINES)	6 LINE 6" (WHITE SOLID LINE)	10 LINE 12" (YELLOW DIAGONAL LINE)	14 LETTERS AND SYMBOLS (TYP.)
3 LINE 4" (YELLOW - 10' DASH, 30' SKIP)	7 LINE 6" (WHITE LANE LINE - 2' DASH, 6' SKIP)	11 LINE 12" (WHITE SOLID LINE)	
4 LINE 4" (WHITE SOLID LINE)	8 LINE 8" (WHITE SOLID LINE)	12 LINE 12" (WHITE DIAGONAL LINE)	

NOTES:

- ALL PAVEMENT MARKINGS SHALL BE THERMOPLASTIC UNLESS OTHERWISE SPECIFIED.
- RAISED REFLECTIVE PAVEMENT MARKERS SHALL BE USED THROUGHOUT THE PROJECT LIMITS. SEE DISTRICT DETAIL FOR TYPICAL APPLICATIONS RAISED REFLECTIVE PAVEMENT MARKERS (SNOW-PLOW RESISTANT).

FILE NAME = 0162420-shr-pmk6.dgn PLOT DATE = 12/27/2010 PLOT SCALE = 50.000' / IN.	CHRISTIAN-ROGE & ASSOCIATES, INC. ENGINEERS-PLANNERS-SURVEYORS 211 WEST WACKER DRIVE CHICAGO, ILLINOIS 60606 PHONE: (312)372-2023 FAX: (312)372-5274	DESIGNED - S.J.P. DRAWN - A.C.S. CHECKED - M.P. DATE - DECEMBER 3, 2010	REVISED - REVISED - REVISED - REVISED -	STATE OF ILLINOIS DEPARTMENT OF TRANSPORTATION	PAVEMENT MARKING PLAN IL. RTE. 56	SCALE: 1" = 50' SHEET NO. 6 OF 6 SHEETS STA. 234+00 TO STA. 255+00	<table border="1"> <tr> <th>F.A.P. RTE.</th> <th>SECTION</th> <th>COUNTY</th> <th>TOTAL SHEETS</th> <th>SHEET NO.</th> </tr> <tr> <td>365</td> <td>(58&59) WRS-3</td> <td>DuPAGE</td> <td>466</td> <td>172</td> </tr> </table>	F.A.P. RTE.	SECTION	COUNTY	TOTAL SHEETS	SHEET NO.	365	(58&59) WRS-3	DuPAGE	466	172
		F.A.P. RTE.	SECTION			COUNTY	TOTAL SHEETS	SHEET NO.									
365	(58&59) WRS-3	DuPAGE	466	172													
CONTRACT NO. 62420 FED. ROAD DIST. NO. 1 ILLINOIS FED. AID PROJECT																	