

RECESSED REFLECTIVE PAVEMENT MARKERS

INSTALLATION NOTES:

1. SAW CUT TO DIMENSIONS SHOWN.
2. SAW CUT AREAS TO BE DRY AND FREE OF MATERIAL THAT ADVERSELY AFFECTS THE ADHESIVE BOND.
3. INSTALL THE REFLECTOR WITH AN APPROVED TWO-COMPONENT EPOXY ADHESIVE. EPOXY SHOULD NOT OBSCURE OR BLOCK THE LENS.
4. REFLECTOR SHALL BE 3M SERIES 190 OR APPROVED EQUIVALENT.

GENERAL NOTES:


1. INSTALLATION SHALL CONFORM TO DISTRICT ONE STANDARD DETAIL - TYPICAL APPLICATIONS RAISED REFLECTIVE PAVEMENT MARKERS (SNOW-PLOW RESISTANT) FOR MARKER PLACEMENT.
2. DISTRICT ONE STANDARD DETAIL - TYPICAL APPLICATIONS RAISED REFLECTIVE PAVEMENT MARKERS (SNOW-PLOW RESISTANT) SHALL BE MODIFIED TO REFLECT RECESSED PAVEMENT MARKERS INSTEAD OF RAISED PAVEMENT MARKERS.



PAVEMENT MARKINGS & REFLECTIVE PAVEMENT MARKERS FOR WINFIELD ROAD ONLY:

MATERIALS FOR PAVEMENT MARKINGS:	
LOCATION:	MATERIAL:
ALL MARKINGS ON BITUMINOUS PAVEMENT	THERMOPLASTIC PAVEMENT MARKINGS
ALL MARKINGS ON CONCRETE SURFACES	URETHANE PAVEMENT MARKINGS
INSTALLATION OF PAVEMENT MARKINGS:	
LOCATION:	TYPE OF MARKING:
PAINTED ISLANDS	4" DOUBLE YELLOW; 11" c-c AND 12" YELLOW @ 45°; 30' c-c
ALL TURN BAY TAPERS ALONG THRU LANES	6" WHITE 2' LONG; 6' APART (DOTTED WHITE)
END OF TURN BAYS 150'-200' LONG	TURN ARROW 10' FROM END

ALL OTHER MARKINGS PER MANUAL OF UNIFORM TRAFFIC CONTROL DEVICES OF ILLINOIS.

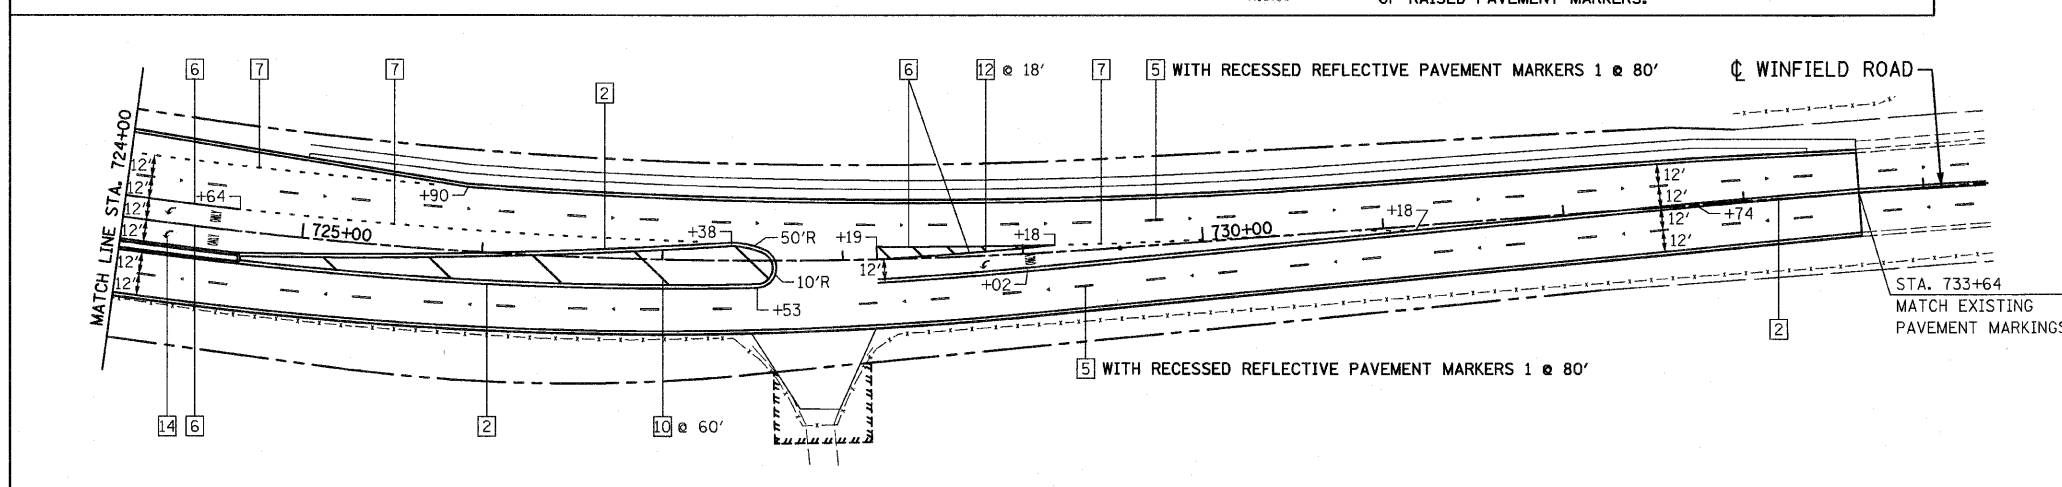

INSTALLATION OF RECESSED REFLECTIVE PAVEMENT MARKERS:

LOCATION:	SPACING:	TYPE:
DOUBLE YELLOW CENTERLINE	2 @ 80' •	2-WAY YELLOW
MEDIANS > 4'	1 @ 80' •	1-WAY YELLOW
END OF MEDIANS	3 @ 3' LATERAL	1-WAY YELLOW
SKIP-DASH WHITE LANE LINES	1 @ 80'	1-WAY WHITE
AT LONG BARRIER MEDIANS	VARIES	WHITE / RED
SOLID LANE LINES	1 @ 40'	1-WAY WHITE

• = IN TURN BAYS, TAPERS AND 100 FEET FROM TAPERS, USE 2 @ 40'.

PROVIDE A 3M SERIES 190 REFLECTOR AND A MARKER ONE SERIES R100 REFLECTOR HOLDER OR ENGINEER APPROVED EQUAL.

LEGEND

1 LINE 4" (YELLOW SOLID LINE)	5 LINE 4" (WHITE LANE LINE - 10' DASH, 30' SKIP)	9 LINE 12" (YELLOW SOLID LINE)
2 LINE 4" (DOUBLE YELLOW SOLID LINES)	6 LINE 6" (WHITE SOLID LINE)	10 LINE 12" (YELLOW DIAGONAL LINE)
3 LINE 4" (YELLOW - 10' DASH, 30' SKIP)	7 LINE 6" (WHITE LANE LINE - 2' DASH, 6' SKIP)	11 LINE 12" (WHITE SOLID LINE)
4 LINE 4" (WHITE SOLID LINE)	8 LINE 8" (WHITE SOLID LINE)	12 LINE 12" (WHITE DIAGONAL LINE)

NOTES:

1. ALL PAVEMENT MARKINGS SHALL BE THERMOPLASTIC UNLESS OTHERWISE SPECIFIED.