


STATE OF ILLINOIS  
DEPARTMENT OF TRANSPORTATION

EAST APPROACH SLAB

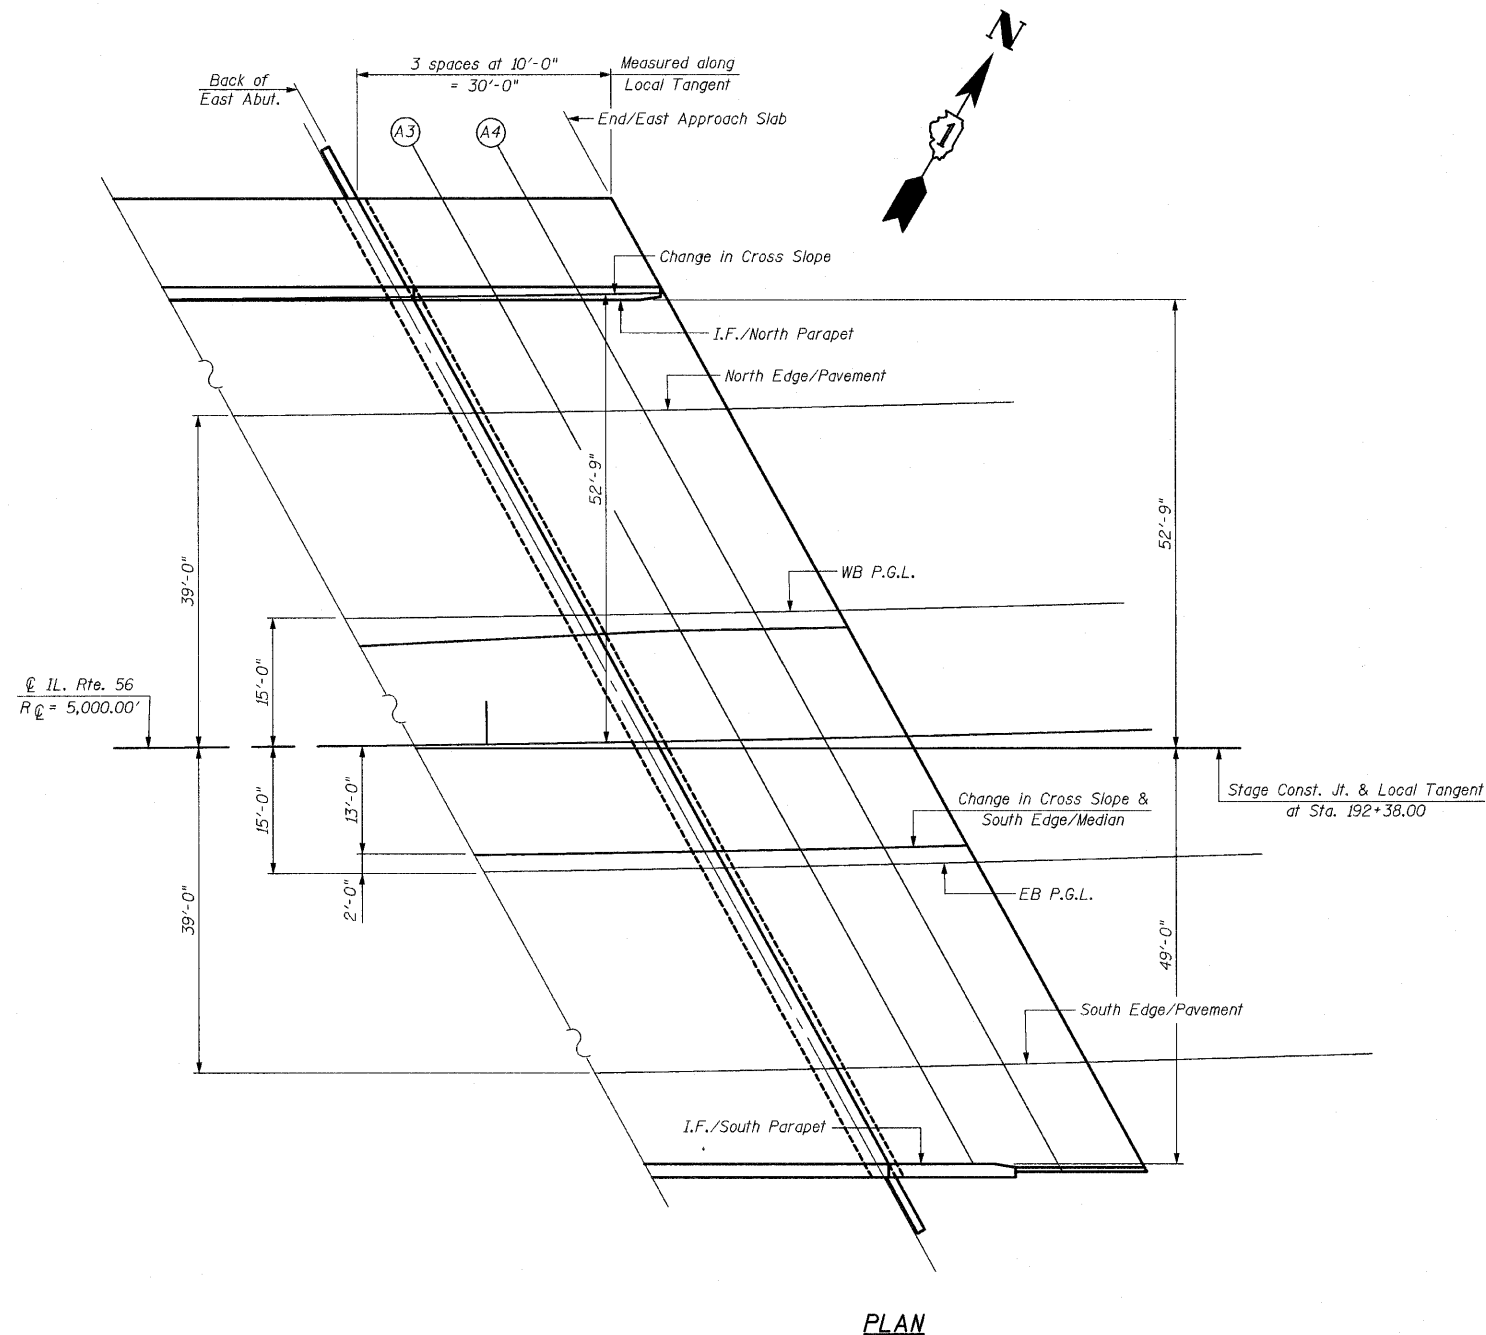

CHANGE IN CROSS SLOPE

LOCATION	STATION	OFFSET	THEORETICAL GRADE ELEVATIONS
BACK OF EAST ABUT.	192+91.88	-52.75	703.22
A3	193+01.92	-52.75	703.12
A4	193+11.95	-52.75	703.02
END/EAST APPROACH SLAB	193+21.97	-52.75	702.92

CHANGE IN CROSS SLOPE & SOUTH EDGE/MEDIAN

LOCATION	STATION	OFFSET	THEORETICAL GRADE ELEVATIONS
BACK OF EAST ABUT.	193+26.90	13.00	703.66
A3	193+36.78	13.00	703.56
A4	193+46.64	13.00	703.46
END/EAST APPROACH SLAB	193+56.49	13.00	703.36

I.F./NORTH PARAPET

LOCATION	STATION	OFFSET	THEORETICAL GRADE ELEVATIONS
BACK OF EAST ABUT.	192+92.04	-52.46	703.23
A3	193+02.14	-52.34	703.13
A4	193+12.25	-52.20	703.03
END/EAST APPROACH SLAB	193+22.35	-52.05	702.93

EB P.G.L.

LOCATION	STATION	OFFSET	THEORETICAL GRADE ELEVATIONS
BACK OF EAST ABUT.	193+27.95	15.00	703.69
A3	193+37.82	15.00	703.59
A4	193+47.68	15.00	703.49
END/EAST APPROACH SLAB	193+57.53	15.00	703.40

NORTH EDGE/PAVEMENT

LOCATION	STATION	OFFSET	THEORETICAL GRADE ELEVATIONS
BACK OF EAST ABUT.	192+99.29	-39.00	703.45
A3	193+09.30	-39.00	703.35
A4	193+19.29	-39.00	703.25
END/EAST APPROACH SLAB	193+29.28	-39.00	703.15

SOUTH EDGE/PAVEMENT

LOCATION	STATION	OFFSET	THEORETICAL GRADE ELEVATIONS
BACK OF EAST ABUT.	193+40.46	39.00	704.09
A3	193+50.27	39.00	704.00
A4	193+60.07	39.00	703.90
END/EAST APPROACH SLAB	193+69.86	39.00	703.80

WB P.G.L.

LOCATION	STATION	OFFSET	THEORETICAL GRADE ELEVATIONS
BACK OF EAST ABUT.	193+12.12	-15.00	703.85
A3	193+22.06	-15.00	703.75
A4	193+32.00	-15.00	703.65
END/EAST APPROACH SLAB	193+41.92	-15.00	703.55

I.F./SOUTH PARAPET

LOCATION	STATION	OFFSET	THEORETICAL GRADE ELEVATIONS
BACK OF EAST ABUT.	193+46.25	50.18	703.81
A3	193+56.15	50.41	703.71
A4	193+66.04	50.66	703.60
END/EAST APPROACH SLAB	193+75.94	50.92	703.50

STAGE CONSTRUCTION JOINT

LOCATION	STATION	OFFSET	THEORETICAL GRADE ELEVATIONS
BACK OF EAST ABUT.	193+20.42	0.68	704.08
A3	193+30.42	0.85	703.98
A4	193+30.42	1.05	703.87
END/EAST APPROACH SLAB	193+50.41	1.26	703.76

TOP OF EAST APPROACH  
SLAB ELEVATIONS  
IL. ROUTE 56 OVER  
WEST BRANCH DuPAGE RIVER  
F.A.P. RTE. 365  
SECTION (58&59) WRS-3  
DuPAGE COUNTY  
STA. 192+38.00  
STRUCTURE NO. 022-2027

DESIGNED -
CHECKED -
DRAWN -
CHECKED -

CHRISTIAN-ROGE & ASSOCIATES, INC.  
ENGINEERS-PLANNERS-SURVEYORS  
211 WEST WACKER DRIVE  
CHICAGO, ILLINOIS 60606  
PHONE: (312)372-2023 FAX: (312)372-5274

SHEET NO. S12	F.A. RTE.	SECTION	COUNTY	TOTAL SHEETS	SHEET NO.
S43 SHEETS	365	(58&59) WRS-3	DuPAGE	466	218
			CONTRACT NO. 62420		
ILLINOIS FED. AID PROJECT					