


STATE OF ILLINOIS  
DEPARTMENT OF TRANSPORTATION

WEST APPROACH SLAB

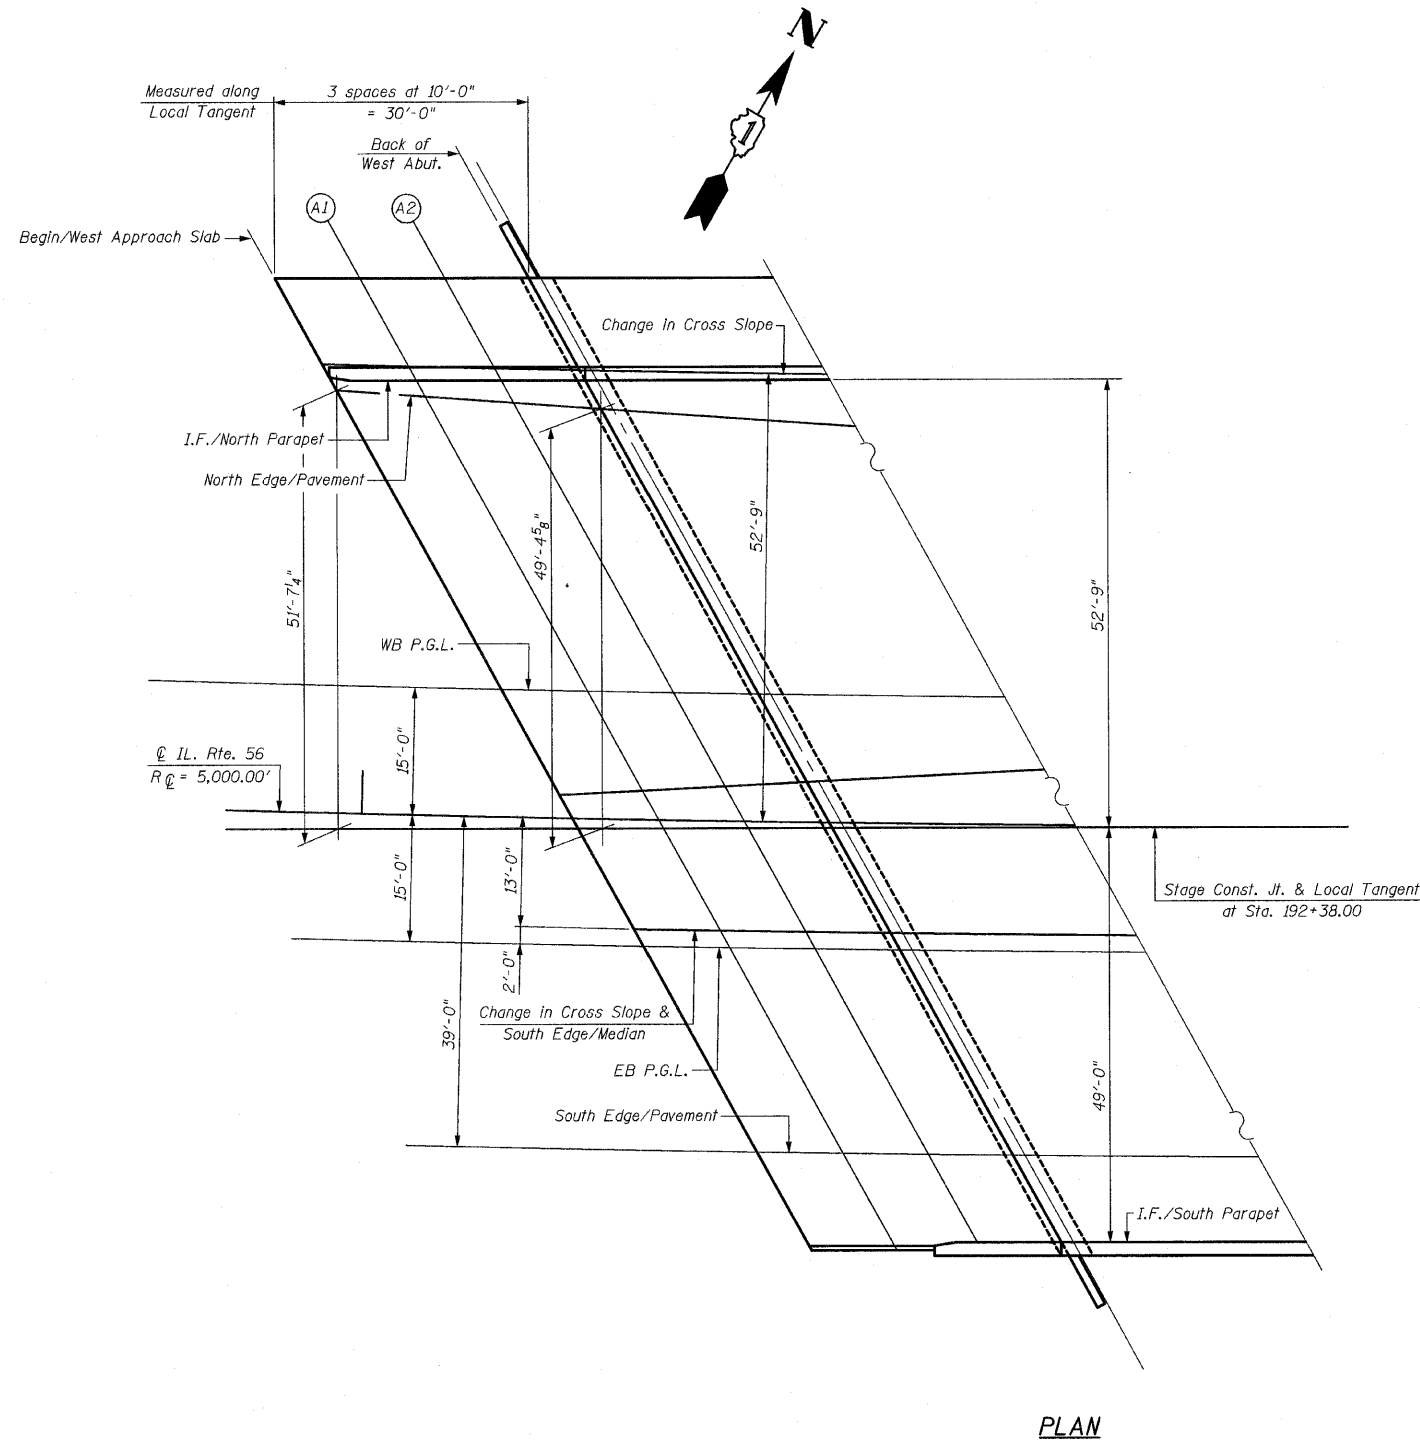

PLAN

CHANGE IN CROSS SLOPE

LOCATION	STATION	OFFSET	THEORETICAL GRADE ELEVATIONS
BEGIN/WEST APPROACH SLAB	190+93.95	-52.75	705.20
A1	191+04.21	-52.75	705.10
A2	191+14.47	-52.75	705.00
BACK OF WEST ABUT.	191+24.71	-52.75	704.89

CHANGE IN CROSS SLOPE & SOUTH EDGE/MEDIAN

LOCATION	STATION	OFFSET	THEORETICAL GRADE ELEVATIONS
BEGIN/WEST APPROACH SLAB	191+32.36	13.00	705.60
A1	191+42.45	13.00	705.50
A2	191+52.53	13.00	705.40
BACK OF WEST ABUT.	191+62.59	13.00	705.30

I.F./NORTH PARAPET

LOCATION	STATION	OFFSET	THEORETICAL GRADE ELEVATIONS
BEGIN/WEST APPROACH SLAB	190+95.14	-50.73	705.23
A1	191+05.24	-51.01	705.13
A2	191+15.34	-51.26	705.02
BACK OF WEST ABUT.	191+25.44	-51.50	704.91

EB P.G.L.

LOCATION	STATION	OFFSET	THEORETICAL GRADE ELEVATIONS
BEGIN/WEST APPROACH SLAB	191+33.51	15.00	705.64
A1	191+43.59	15.00	705.53
A2	191+53.67	15.00	705.43
BACK OF WEST ABUT.	191+63.72	15.00	705.33

NORTH EDGE/PAVEMENT

LOCATION	STATION	OFFSET	THEORETICAL GRADE ELEVATIONS
BEGIN/WEST APPROACH SLAB	190+95.81	-49.60	705.25
A1	191+06.34	-49.15	705.16
A2	191+16.86	-48.67	705.06
BACK OF WEST ABUT.	191+27.39	-48.17	704.97

SOUTH EDGE/PAVEMENT

LOCATION	STATION	OFFSET	THEORETICAL GRADE ELEVATIONS
BEGIN/WEST APPROACH SLAB	191+47.23	39.00	706.03
A1	191+57.25	39.00	705.93
A2	191+67.26	39.00	705.83
BACK OF WEST ABUT.	191+77.25	39.00	705.73

WB P.G.L.

LOCATION	STATION	OFFSET	THEORETICAL GRADE ELEVATIONS
BEGIN/WEST APPROACH SLAB	191+16.15	-15.00	705.81
A1	191+26.31	-15.00	705.71
A2	191+36.46	-15.00	705.61
BACK OF WEST ABUT.	191+46.60	-15.00	705.50

I.F./SOUTH PARAPET

LOCATION	STATION	OFFSET	THEORETICAL GRADE ELEVATIONS
BEGIN/WEST APPROACH SLAB	191+53.31	49.72	705.75
A1	191+63.21	49.56	705.66
A2	191+73.11	49.43	705.56
BACK OF WEST ABUT.	191+83.01	49.31	705.46

STAGE CONSTRUCTION JOINT

LOCATION	STATION	OFFSET	THEORETICAL GRADE ELEVATIONS
BEGIN/WEST APPROACH SLAB	191+25.59	1.26	706.01
A1	191+35.59	1.05	705.92
A2	191+45.58	0.85	705.82
BACK OF WEST ABUT.	191+55.58	0.68	705.73

TOP OF WEST APPROACH  
SLAB ELEVATIONS  
IL. ROUTE 56 OVER  
WEST BRANCH DuPAGE RIVER  
F.A.P. RTE. 365  
SECTION (58&59) WRS-3  
DuPAGE COUNTY  
STA. 192+38.00  
STRUCTURE NO. 022-2027

DESIGNED	-
CHECKED	-
DRAWN	-
CHECKED	-

CHRISTIAN-ROGE & ASSOCIATES, INC.  
ENGINEERS-PLANNERS-SURVEYORS  
211 WEST WACKER DRIVE  
CHICAGO, ILLINOIS 60606  
PHONE: (312)372-2023 FAX: (312)372-5274

SHEET NO. S13 S43 SHEETS	F.A. RTE.	SECTION	COUNTY	TOTAL SHEETS	SHEET NO.
	365	(58&59) WRS-3	DuPAGE	466	219
			CONTRACT NO. 62420		
ILLINOIS FED. AID PROJECT					