



STATE OF ILLINOIS
DEPARTMENT OF TRANSPORTATION

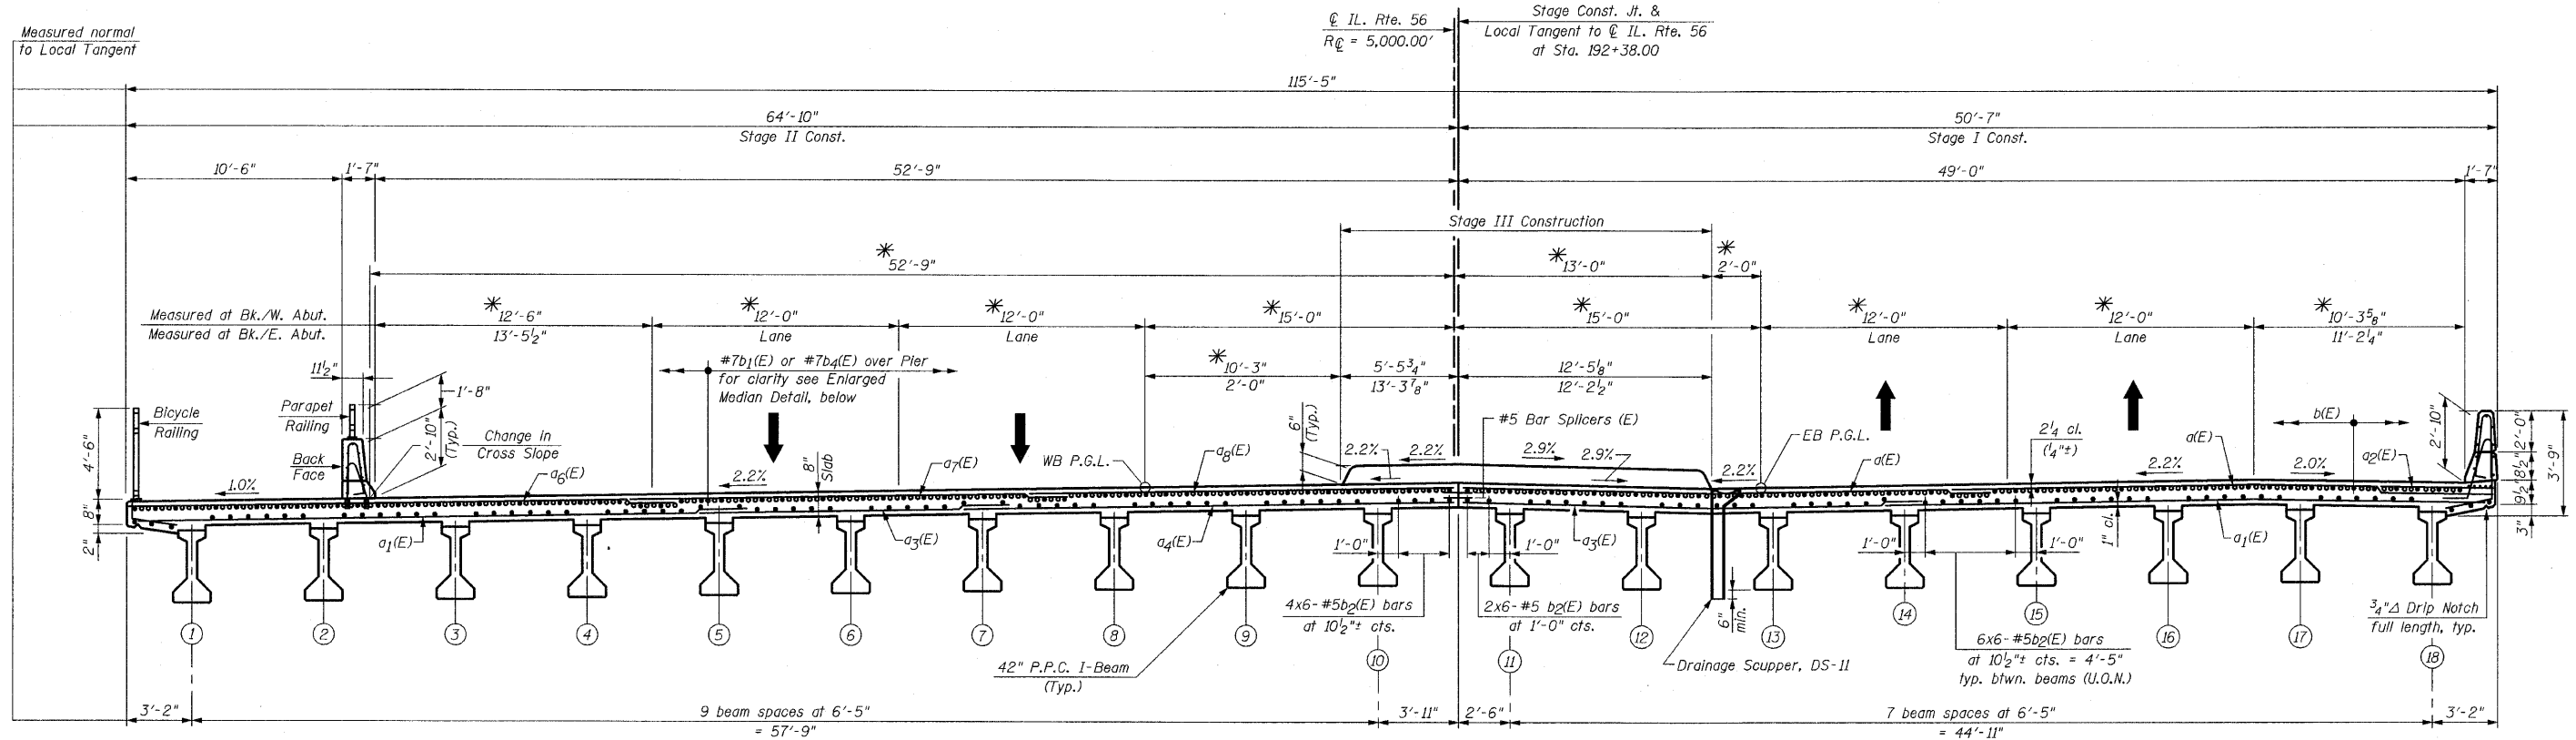

DECK CROSS SECTION
(Looking East)

LEGEND:

U.O.N. = Unless Otherwise Noted

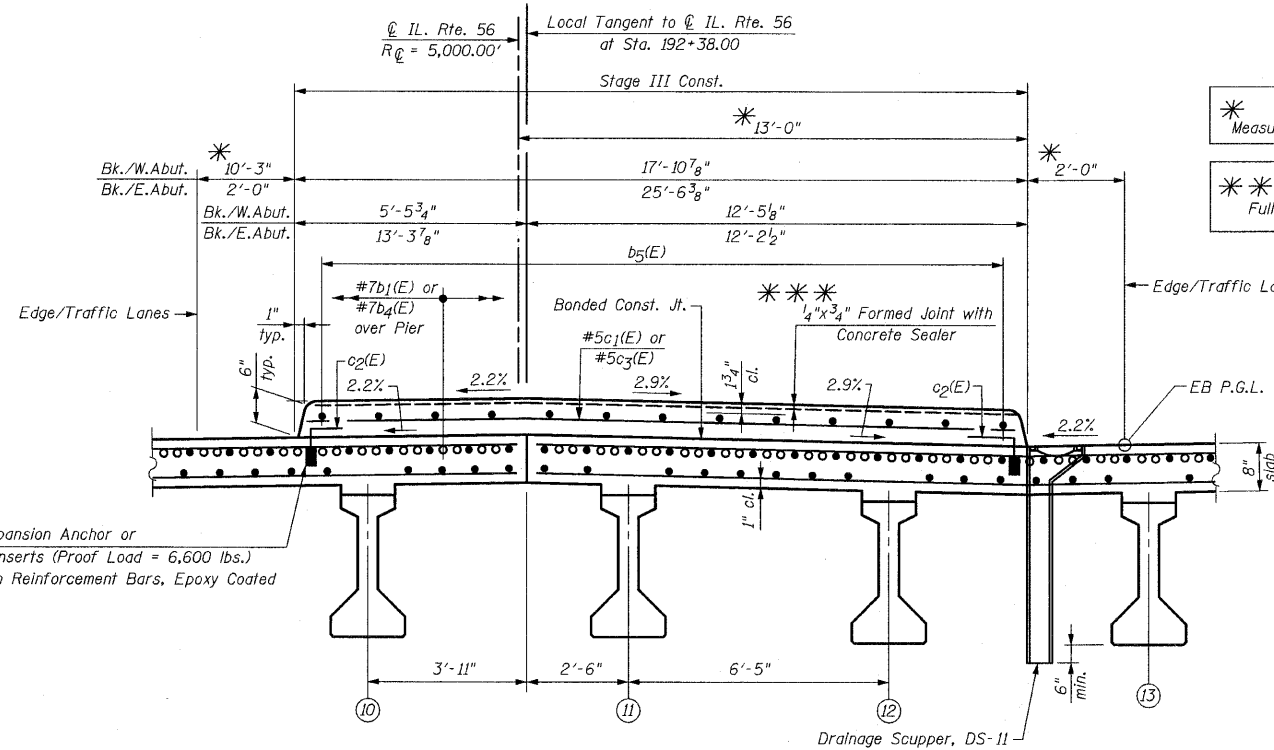

* Measured radially to IL Rte. 56

*** Full length along Joint, Backer Rod not required

*** 3/4" Φ Galvanized Expansion Anchor or Ferrule Loop Slab Inserts (Proof Load = 6,600 lbs.) Cost is included with Reinforcement Bars, Epoxy Coated

**DECK CROSS SECTION & MEDIAN PLAN
IL. ROUTE 56 OVER
WEST BRANCH DuPAGE RIVER
F.A.P. RTE. 365
SECTION (58&59) WRS-3
DuPAGE COUNTY
STA. 192+38.00
STRUCTURE NO. 022-2027**

DESIGNED	-
CHECKED	-
DRAWN	-
CHECKED	-

ENLARGED DETAIL
(showing Median)

CHRISTIAN-ROGE & ASSOCIATES, INC.
ENGINEERS-PLANNERS-SURVEYORS
211 WEST WACKER DRIVE
CHICAGO, ILLINOIS 60606
PHONE: (312)372-2023 FAX: (312)372-5274

SHEET NO. S16 S43 SHEETS	F.A. RTE.	SECTION	COUNTY	TOTAL SHEETS	SHEET NO.
	365	(58&59) WRS-3	DUPAGE	466	222
CONTRACT NO. 62420			ILLINOIS FED. AID PROJECT		