


STATE OF ILLINOIS
DEPARTMENT OF TRANSPORTATION

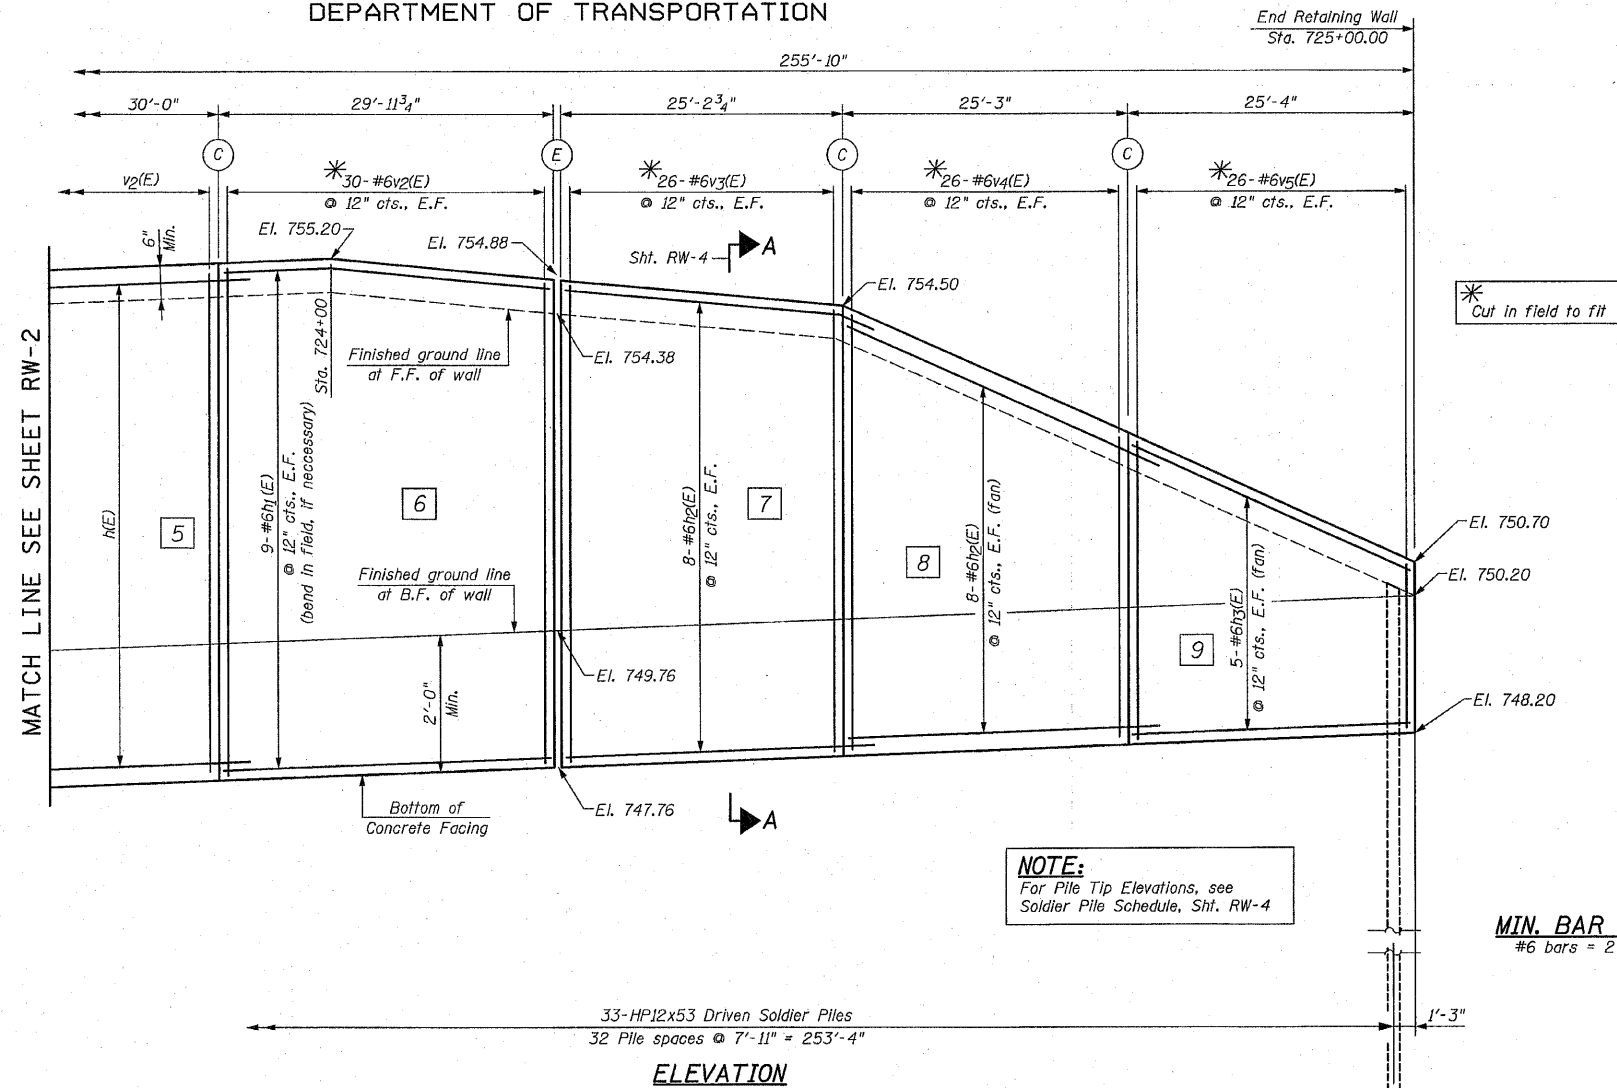


- LEGEND:**
 E.F. = Each Face
 F.F. = Front Face
 B.F. = Back Face
 (C) = Construction Joint
 (E) = Expansion Joint
 [5] = Panel Numbers
 (33) = Pile Numbers

NOTE:
 For Pile Tip Elevations, see
 Soldier Pile Schedule, Sht. RW-4

MIN. BAR LAP:
 #6 bars = 2'-7"

33-HP12x53 Driven Soldier Piles
 32 Pile spaces @ 7'-11" = 253'-4"
ELEVATION

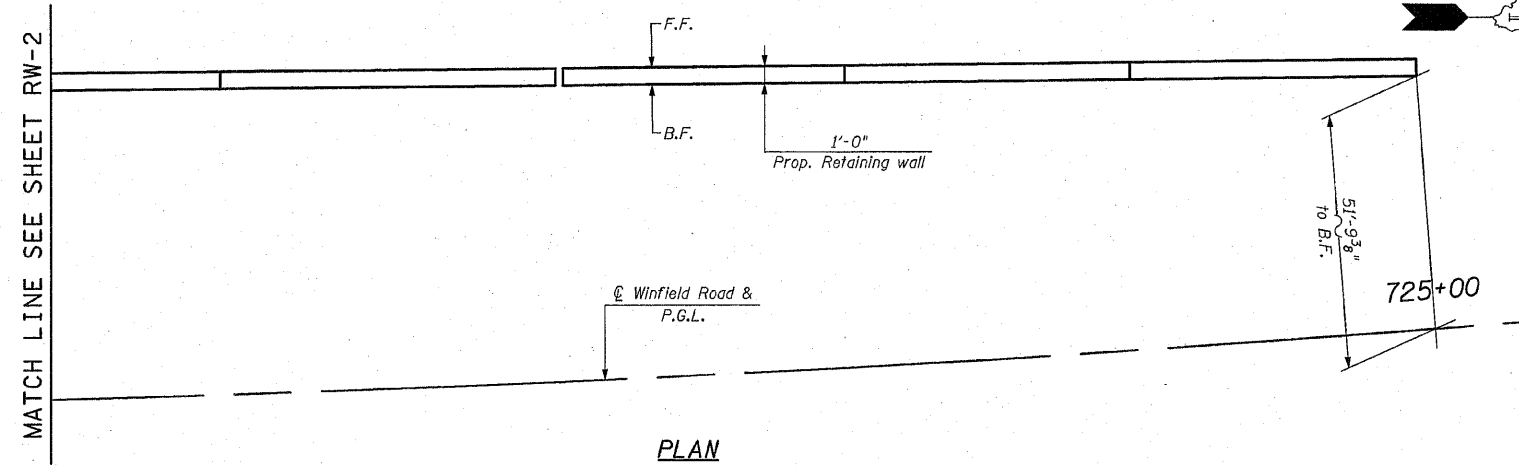

PLAN

PLAN & ELEVATION-II
IL. ROUTE 56
SOLDIER PILE RETAINING WALL
F.A.P. RTE. 365
SECTION (58&59) WRS-3
DUPAGE COUNTY
STA. 722+40.00 TO STA. 725+00.00
AT WINFIELD ROAD

DESIGNED -	200
CHECKED -	EXAMINED
DRAWN -	PASSED
CHECKED -	ENGINEER OF BRIDGES AND STRUCTURES

CHRISTIAN-ROGE & ASSOCIATES, INC.
 ENGINEERS-PLANNERS-SURVEYORS
 211 WEST WACKER DRIVE
 CHICAGO, ILLINOIS 60606
 PHONE: (312)372-2023 FAX: (312)372-5274

SHEET NO. RW-3	F.A. RTE. 365	SECTION (58&59) WRS-3	COUNTY DUPAGE	TOTAL SHEETS 466	SHEET NO. 258
RW-5 SHEETS			CONTRACT NO. 62420		
ILLINOIS FED. AID PROJECT					