
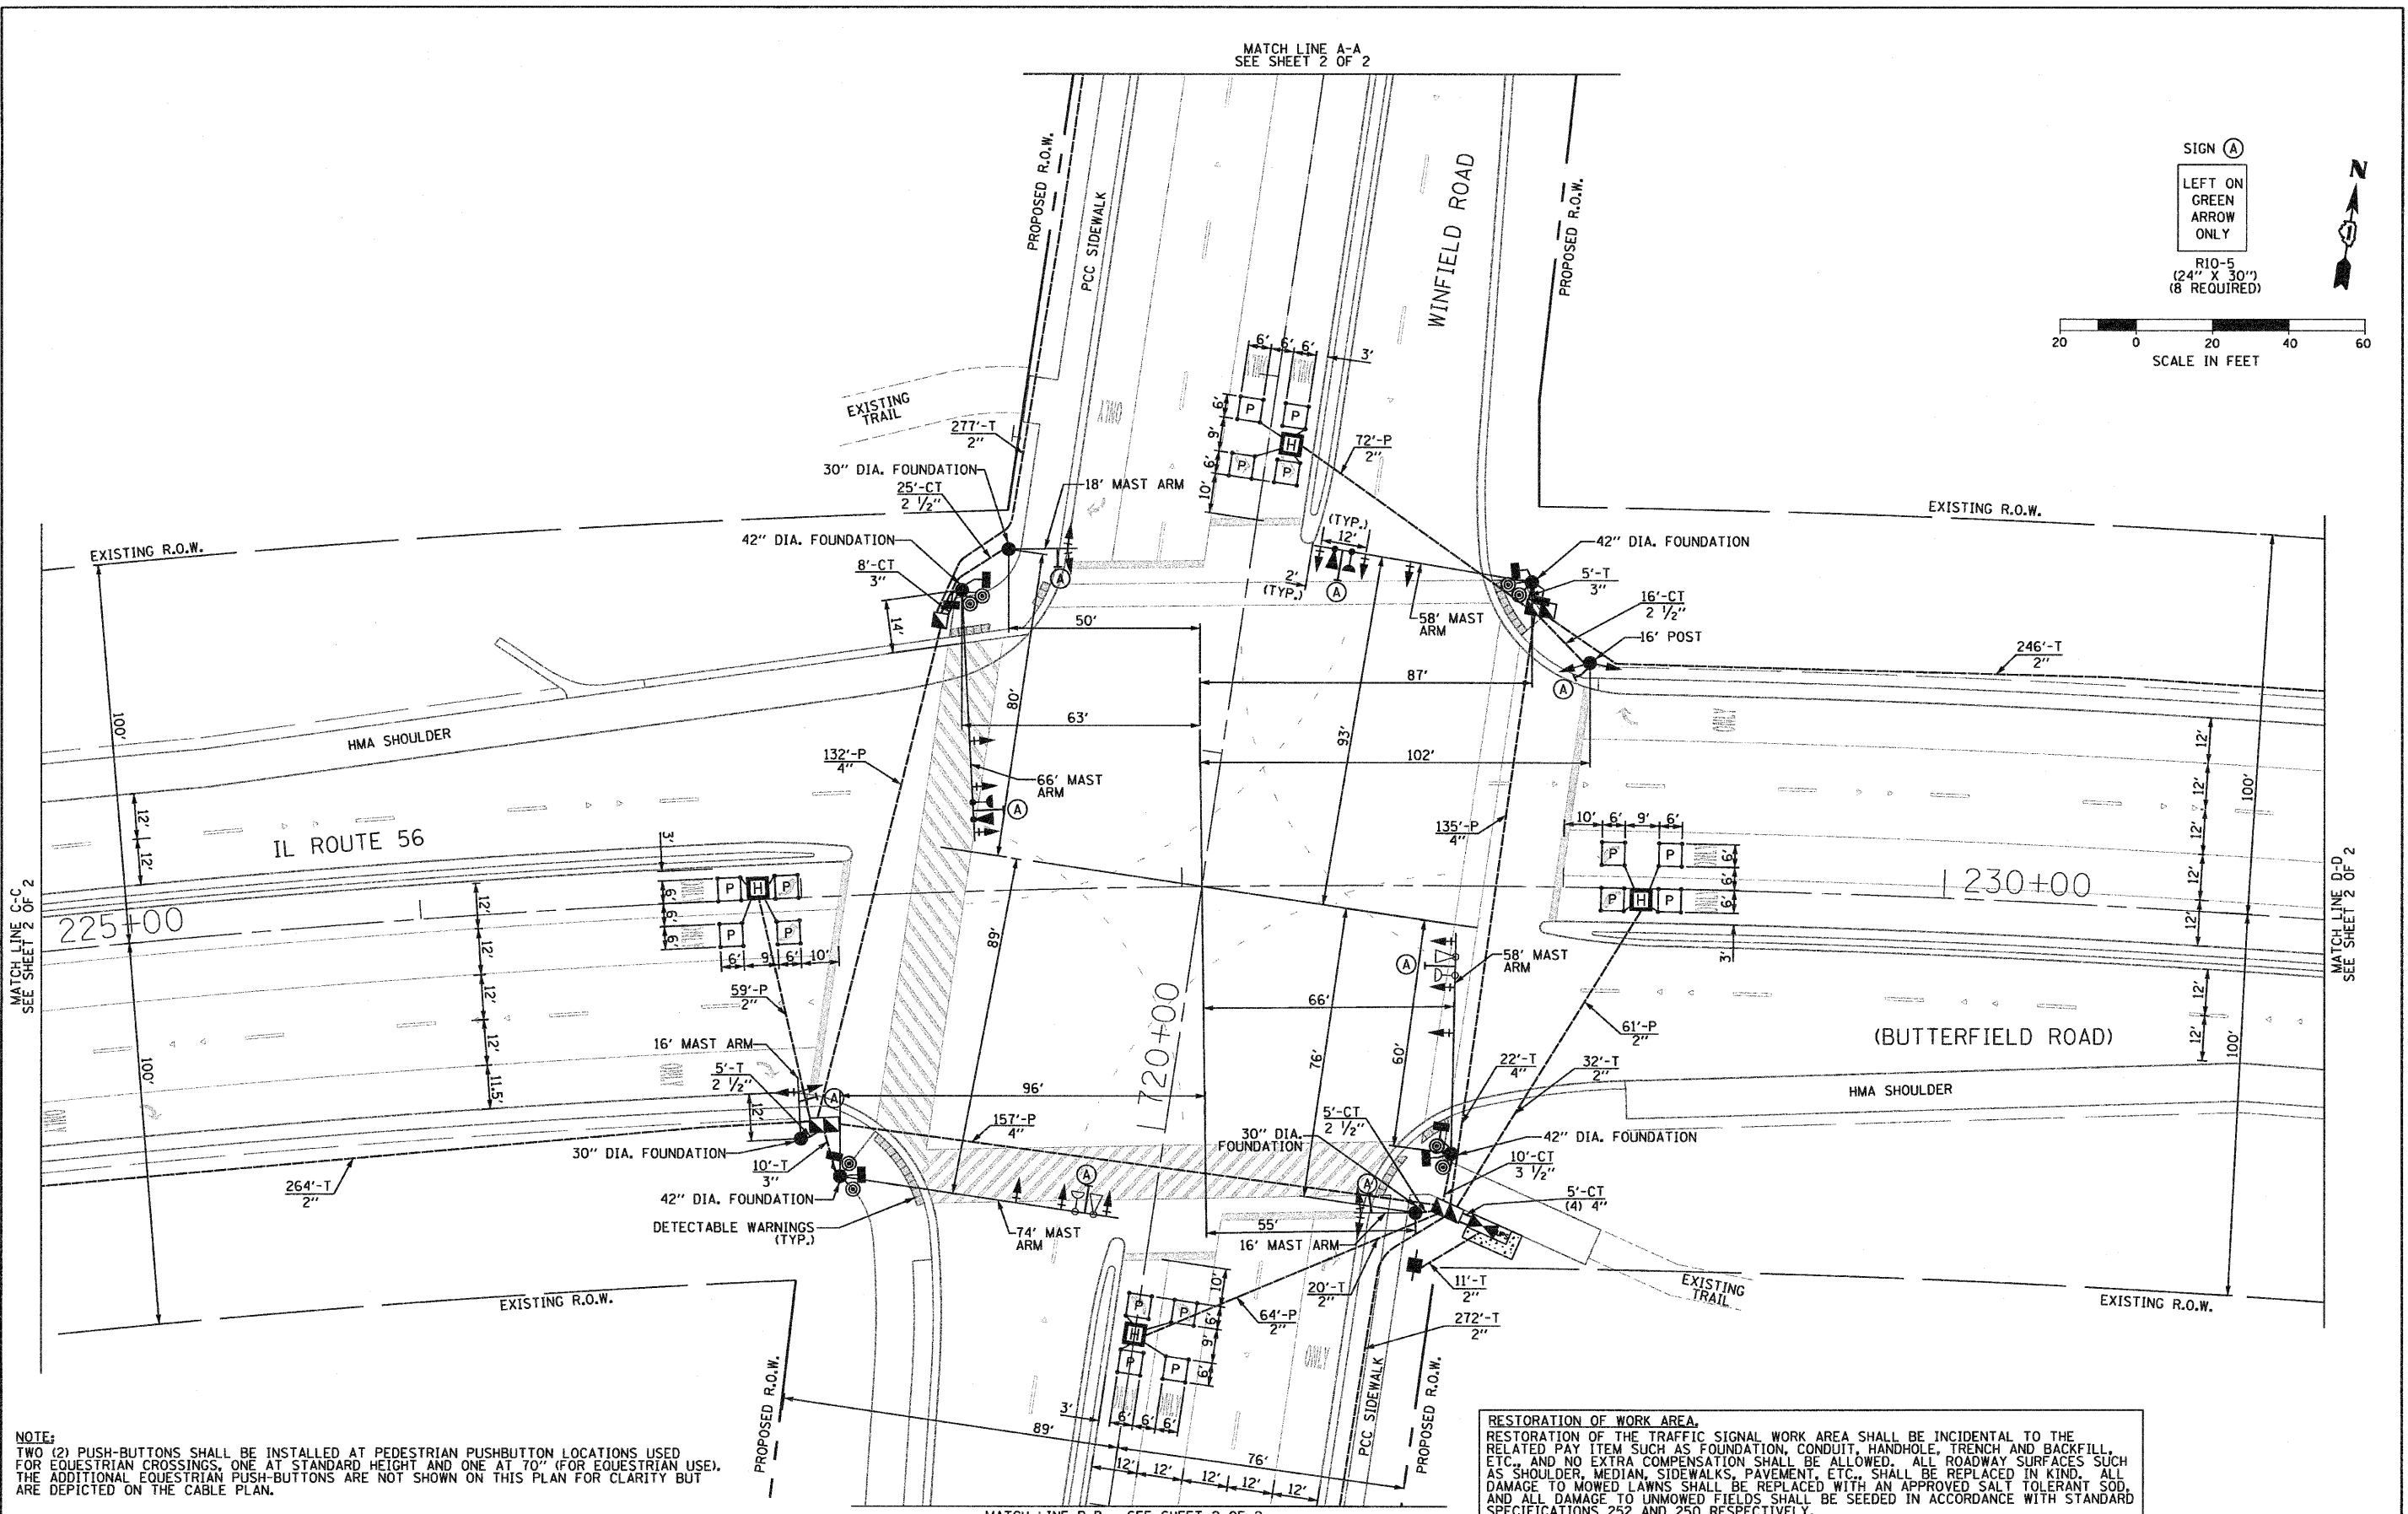


MATCH LINE A-A
SEE SHEET 2 OF 2

SIGN (A)
LEFT ON
GREEN
ARROW
ONLY
R10-5
(24" X 30")
(8 REQUIRED)

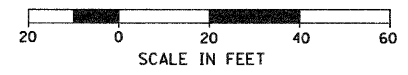

NOTE:
TWO (2) PUSH-BUTTONS SHALL BE INSTALLED AT PEDESTRIAN PUSHBUTTON LOCATIONS USED FOR EQUESTRIAN CROSSINGS, ONE AT STANDARD HEIGHT AND ONE AT 70" (FOR EQUESTRIAN USE). THE ADDITIONAL EQUESTRIAN PUSH-BUTTONS ARE NOT SHOWN ON THIS PLAN FOR CLARITY BUT ARE DEPICTED ON THE CABLE PLAN.

RESTORATION OF WORK AREA.
RESTORATION OF THE TRAFFIC SIGNAL WORK AREA SHALL BE INCIDENTAL TO THE RELATED PAY ITEM SUCH AS FOUNDATION, CONDUIT, HANDHOLE, TRENCH AND BACKFILL, ETC., AND NO EXTRA COMPENSATION SHALL BE ALLOWED. ALL ROADWAY SURFACES SUCH AS SHOULDER, MEDIAN, SIDEWALKS, PAVEMENT, ETC., SHALL BE REPLACED IN KIND. ALL DAMAGE TO MOWED LAWNS SHALL BE REPLACED WITH AN APPROVED SALT TOLERANT SOG, AND ALL DAMAGE TO UNKNOWN FIELDS SHALL BE SEEDING IN ACCORDANCE WITH STANDARD SPECIFICATIONS 252 AND 250 RESPECTIVELY.

MATCH LINE B-B - SEE SHEET 2 OF 2

FILE NAME = TS-29.dgn
PLOT DATE = 8/13/2018

SPAAN Tech, Inc.
311 S. Wacker Drive, Suite 2400
Chicago, IL 60606
312.277.8800
312.277.8808
www.spaan-tech.com

DESIGNED - R.A.S.	REVISED -
DRAWN - R.A.S.	REVISED -
CHECKED - A.D.O.	REVISED -
DATE - AUGUST 2010	REVISED -

STATE OF ILLINOIS
DEPARTMENT OF TRANSPORTATION

TRAFFIC SIGNAL INSTALLATION PLAN
IL ROUTE 56 (BUTTERFIELD ROAD) AND WINFIELD ROAD - SHEET 1 OF 2
SCALE: 1" = 20' SHEET NO. OF SHEETS STA. TO STA.

F.A.P. RTE. 365	SECTION (58&59) WRS-3	COUNTY DuPAGE	TOTAL SHEETS NO. 466
FED. ROAD DIST. NO. 1 ILLINOIS FED. AID PROJECT			CONTRACT NO. 62420

TS-22