


145 N. Main Street
 Lombard, IL 60148
 Phone: (630) 953-8928
 www.wangeng.com

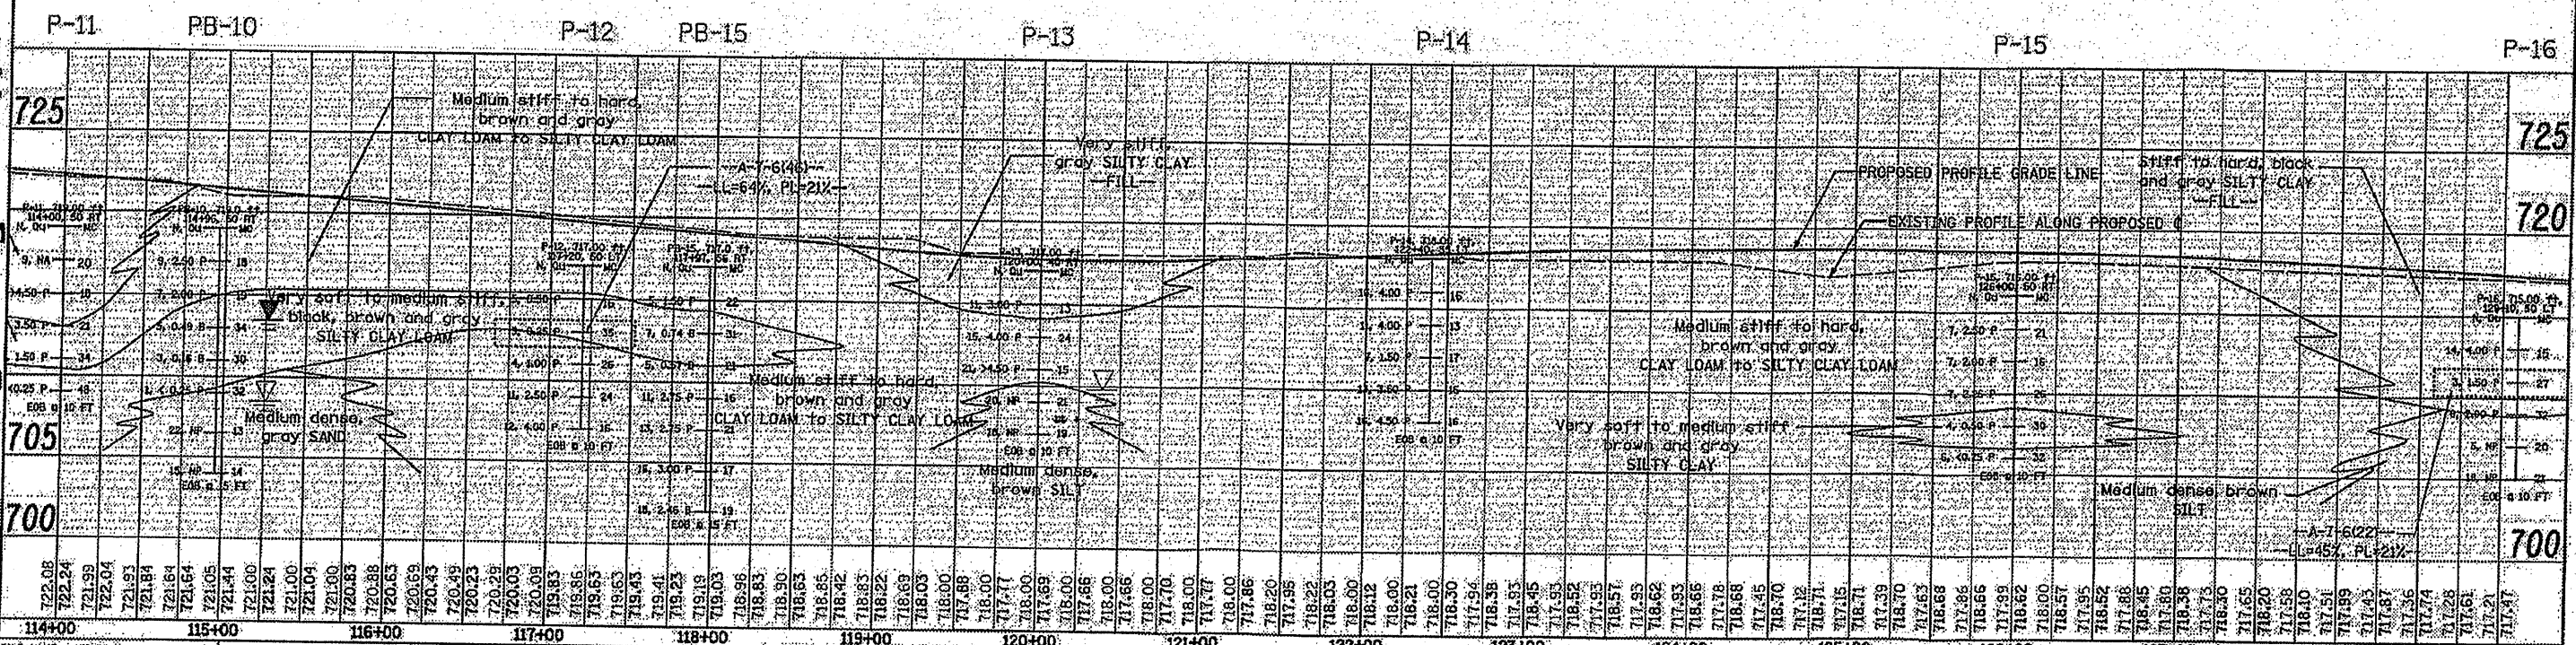

FILE NAME: *FILES*	DESIGNED - S.J.P.	REVISED	STATE OF ILLINOIS	BORING LOCATION PLAN AND SOIL PROFILE	F.A.P. RTE.	SECTION	COUNTY	TOTAL SHEET NO.
PLOT DATE: *DATES*	DRAWN - B.G.S.	REVISED	DEPARTMENT OF TRANSPORTATION	IL. RTE. 56	365	(58859) WRS-3	DUPAGE	466 322
PLOT SCALE: *SCALES*	CHECKED - M.P.	REVISED						CONTRACT NO. 62420
	DATE: JUNE 2009	REVISED			SCALE: 1" = 50'	SHEET NO. 3 OF 32 SHEETS	STA. 114+00 TO STA. 129+00	FED. ROAD DIST. NO. 1, ILLINOIS FED. AID PROJECT