


Wang Engineering
 1145 N. Main Street
 Lombard, IL 60148
 Phone: (630) 952-9929
 www.wangeng.com

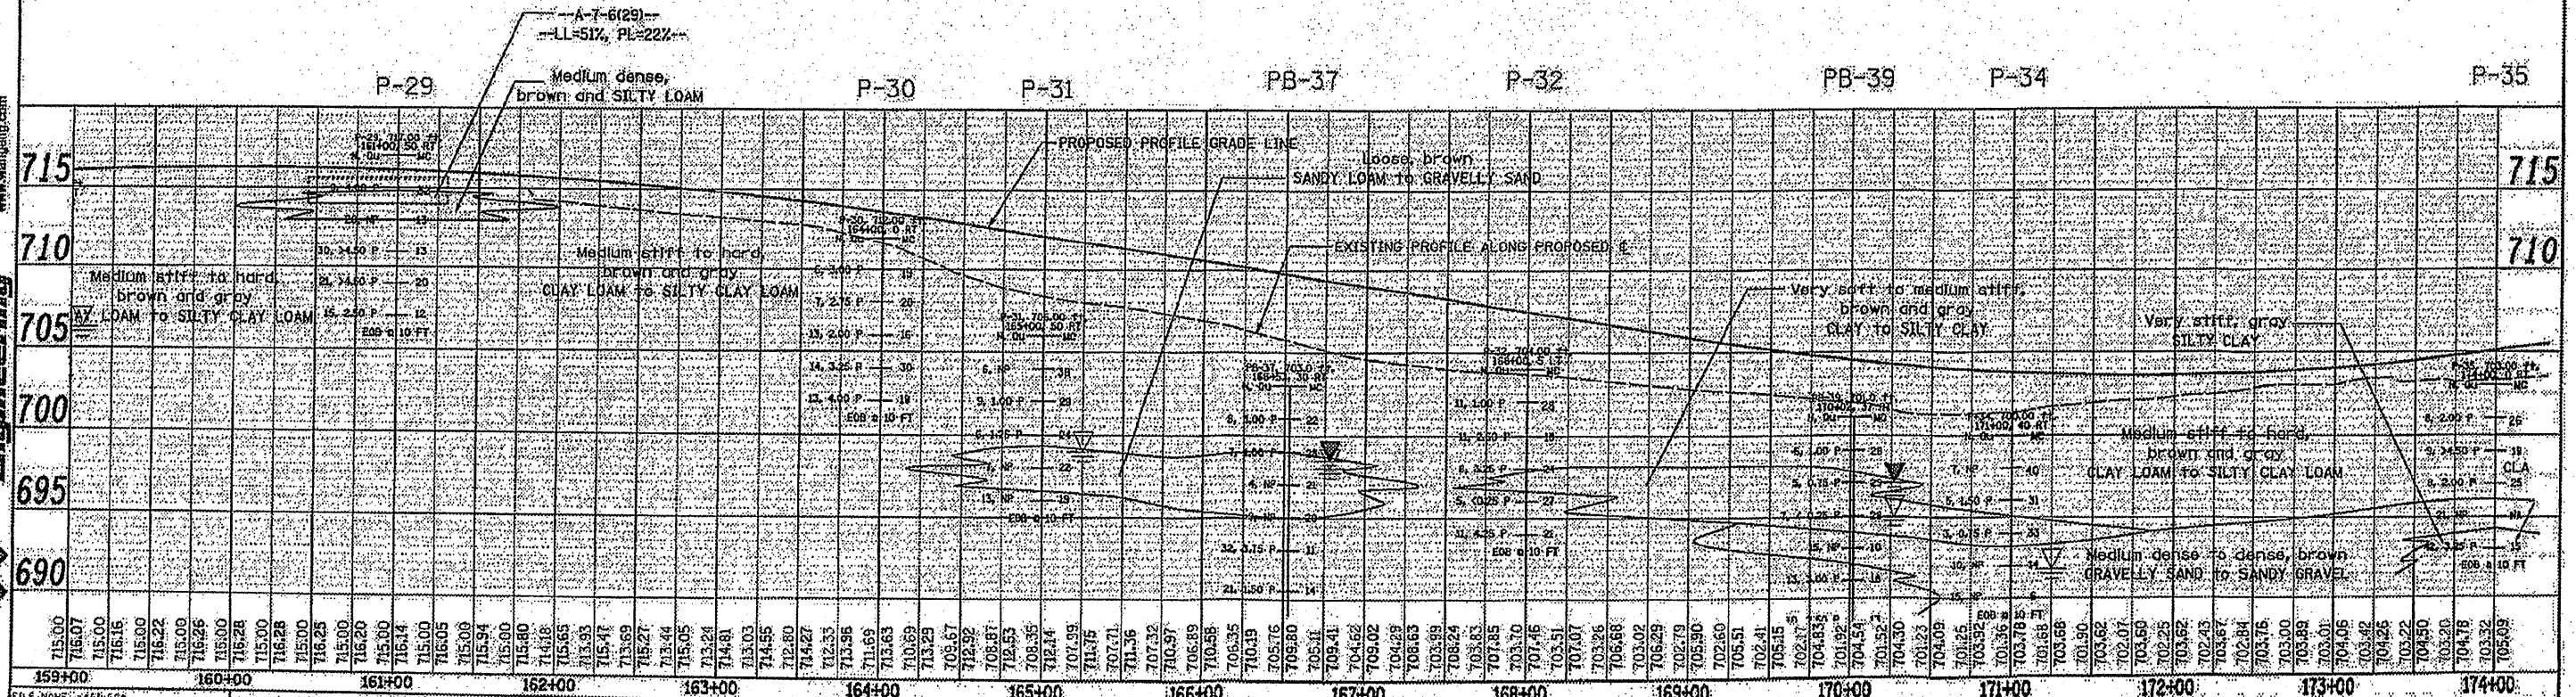

FILE NAME: 441459	DESIGNED: S.J.P.	REVISIONS:	STATE OF ILLINOIS DEPARTMENT OF TRANSPORTATION	BORING LOCATION PLAN AND SOIL PROFILE IL RTE. 56	SECTION 385 (58&59) WRS-3	TOTAL SHEETS SHEETS NO. 466 325
PLT DATE: 6/24/09	DRAWN: B.E.S.	REVISIONS:				
PLT SCALE: AS SHOWN	CHECKED: M.P.	REVISIONS:				
DATE: JUNE 2009	REVISIONS:	REVISIONS:				