



WEST BRANCH DUPAGE RIVER

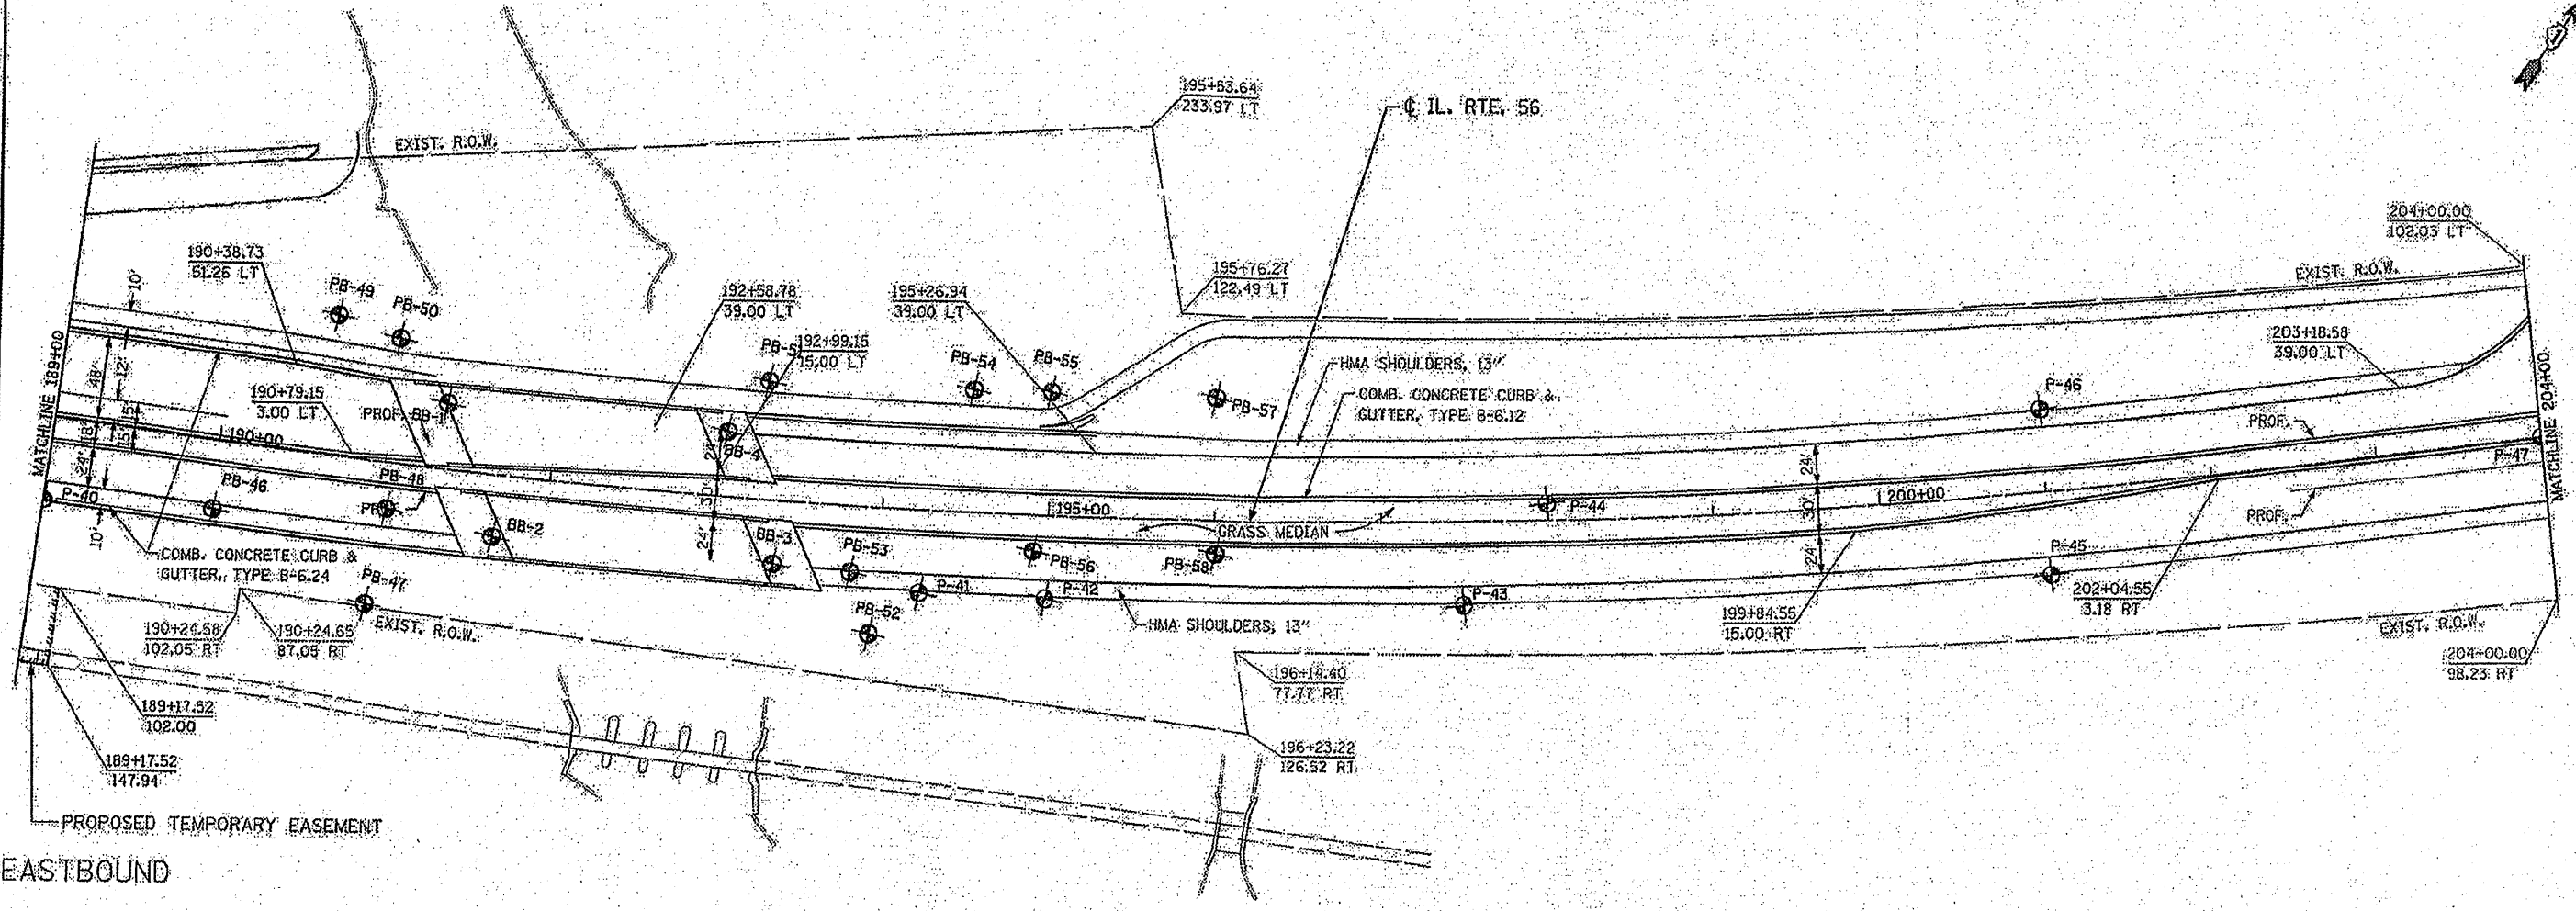

1146 N. Main Street  
 Lombard, IL 60146  
 Phone: (630) 953-8928  
 www.wangeng.com

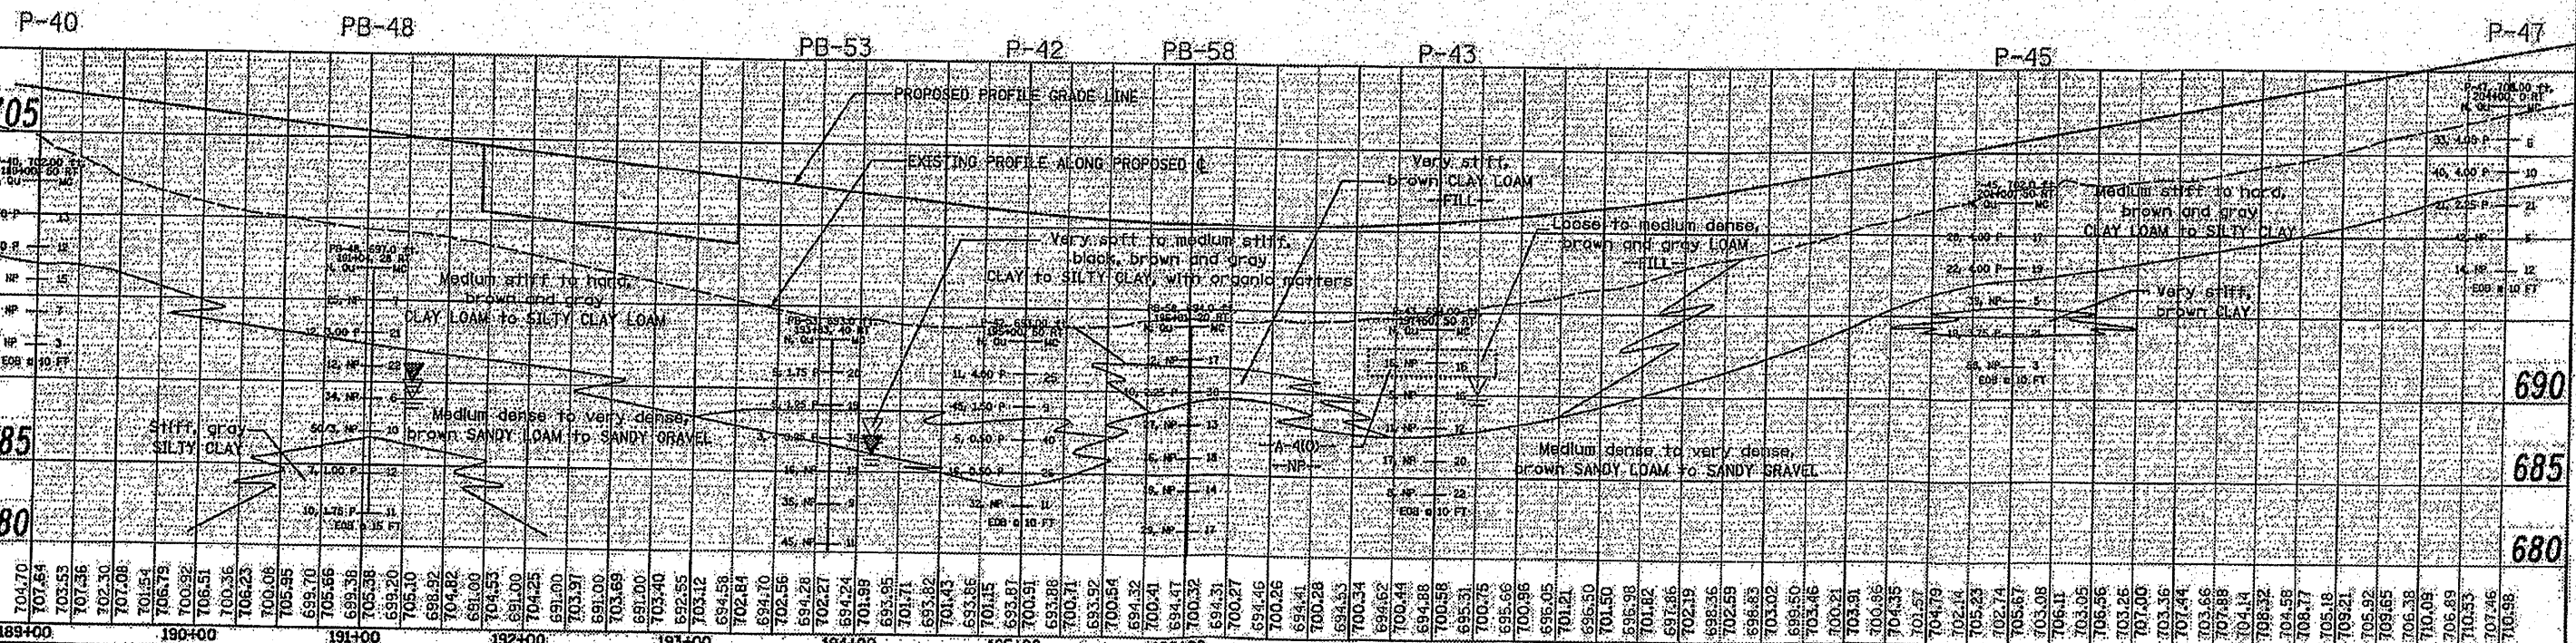

FILE NAME: I:\FILESE-	DESIGNED: S.J.P.	REVISED:	BORING LOCATION PLAN AND SOIL PROFILE											
PLOT DATE: 4/24/03	DRAWN: B.S.S.	REVISED:	IL RTE. 56											
PLOT SCALE: 1"=50'	CHECKED: M.P.	REVISED:	SECTION											
DATE: JUNE 2003	DATE: JUNE 2003	REVISED:	COUNTY: CHICAGO											
CHRISTIAN ROBE & ASSOCIATES, INC. ENGINEERS-PLANNERS-SURVEYORS 211 WEST WACKER DRIVE CHICAGO, ILLINOIS 60606 PHONE: (312) 372-2023 FAX: (312) 372-6274			STATE OF ILLINOIS DEPARTMENT OF TRANSPORTATION											
			F.A.P. NO. 365 SECTION 1508.591 WRS-3 COUNTY: DUPAGE SHEET NO. 466 OF 327 CONTRACT NO. 62420											
			SCALE: 1" = 50' SHEET NO. 8 OF 32 SHEETS STA. 189+00 TO STA. 204+00 FED. ROAD DIST. NO. 1 (ILLINOIS) FED. AID PROJECT											