


DATE	
BY	
FINAL SURVEY	
NOTED	
NOTE BOOK	
NO.	

DATE	
BY	
ORIGINAL SURVEY	
NOTED	
NOTE BOOK	
NO.	

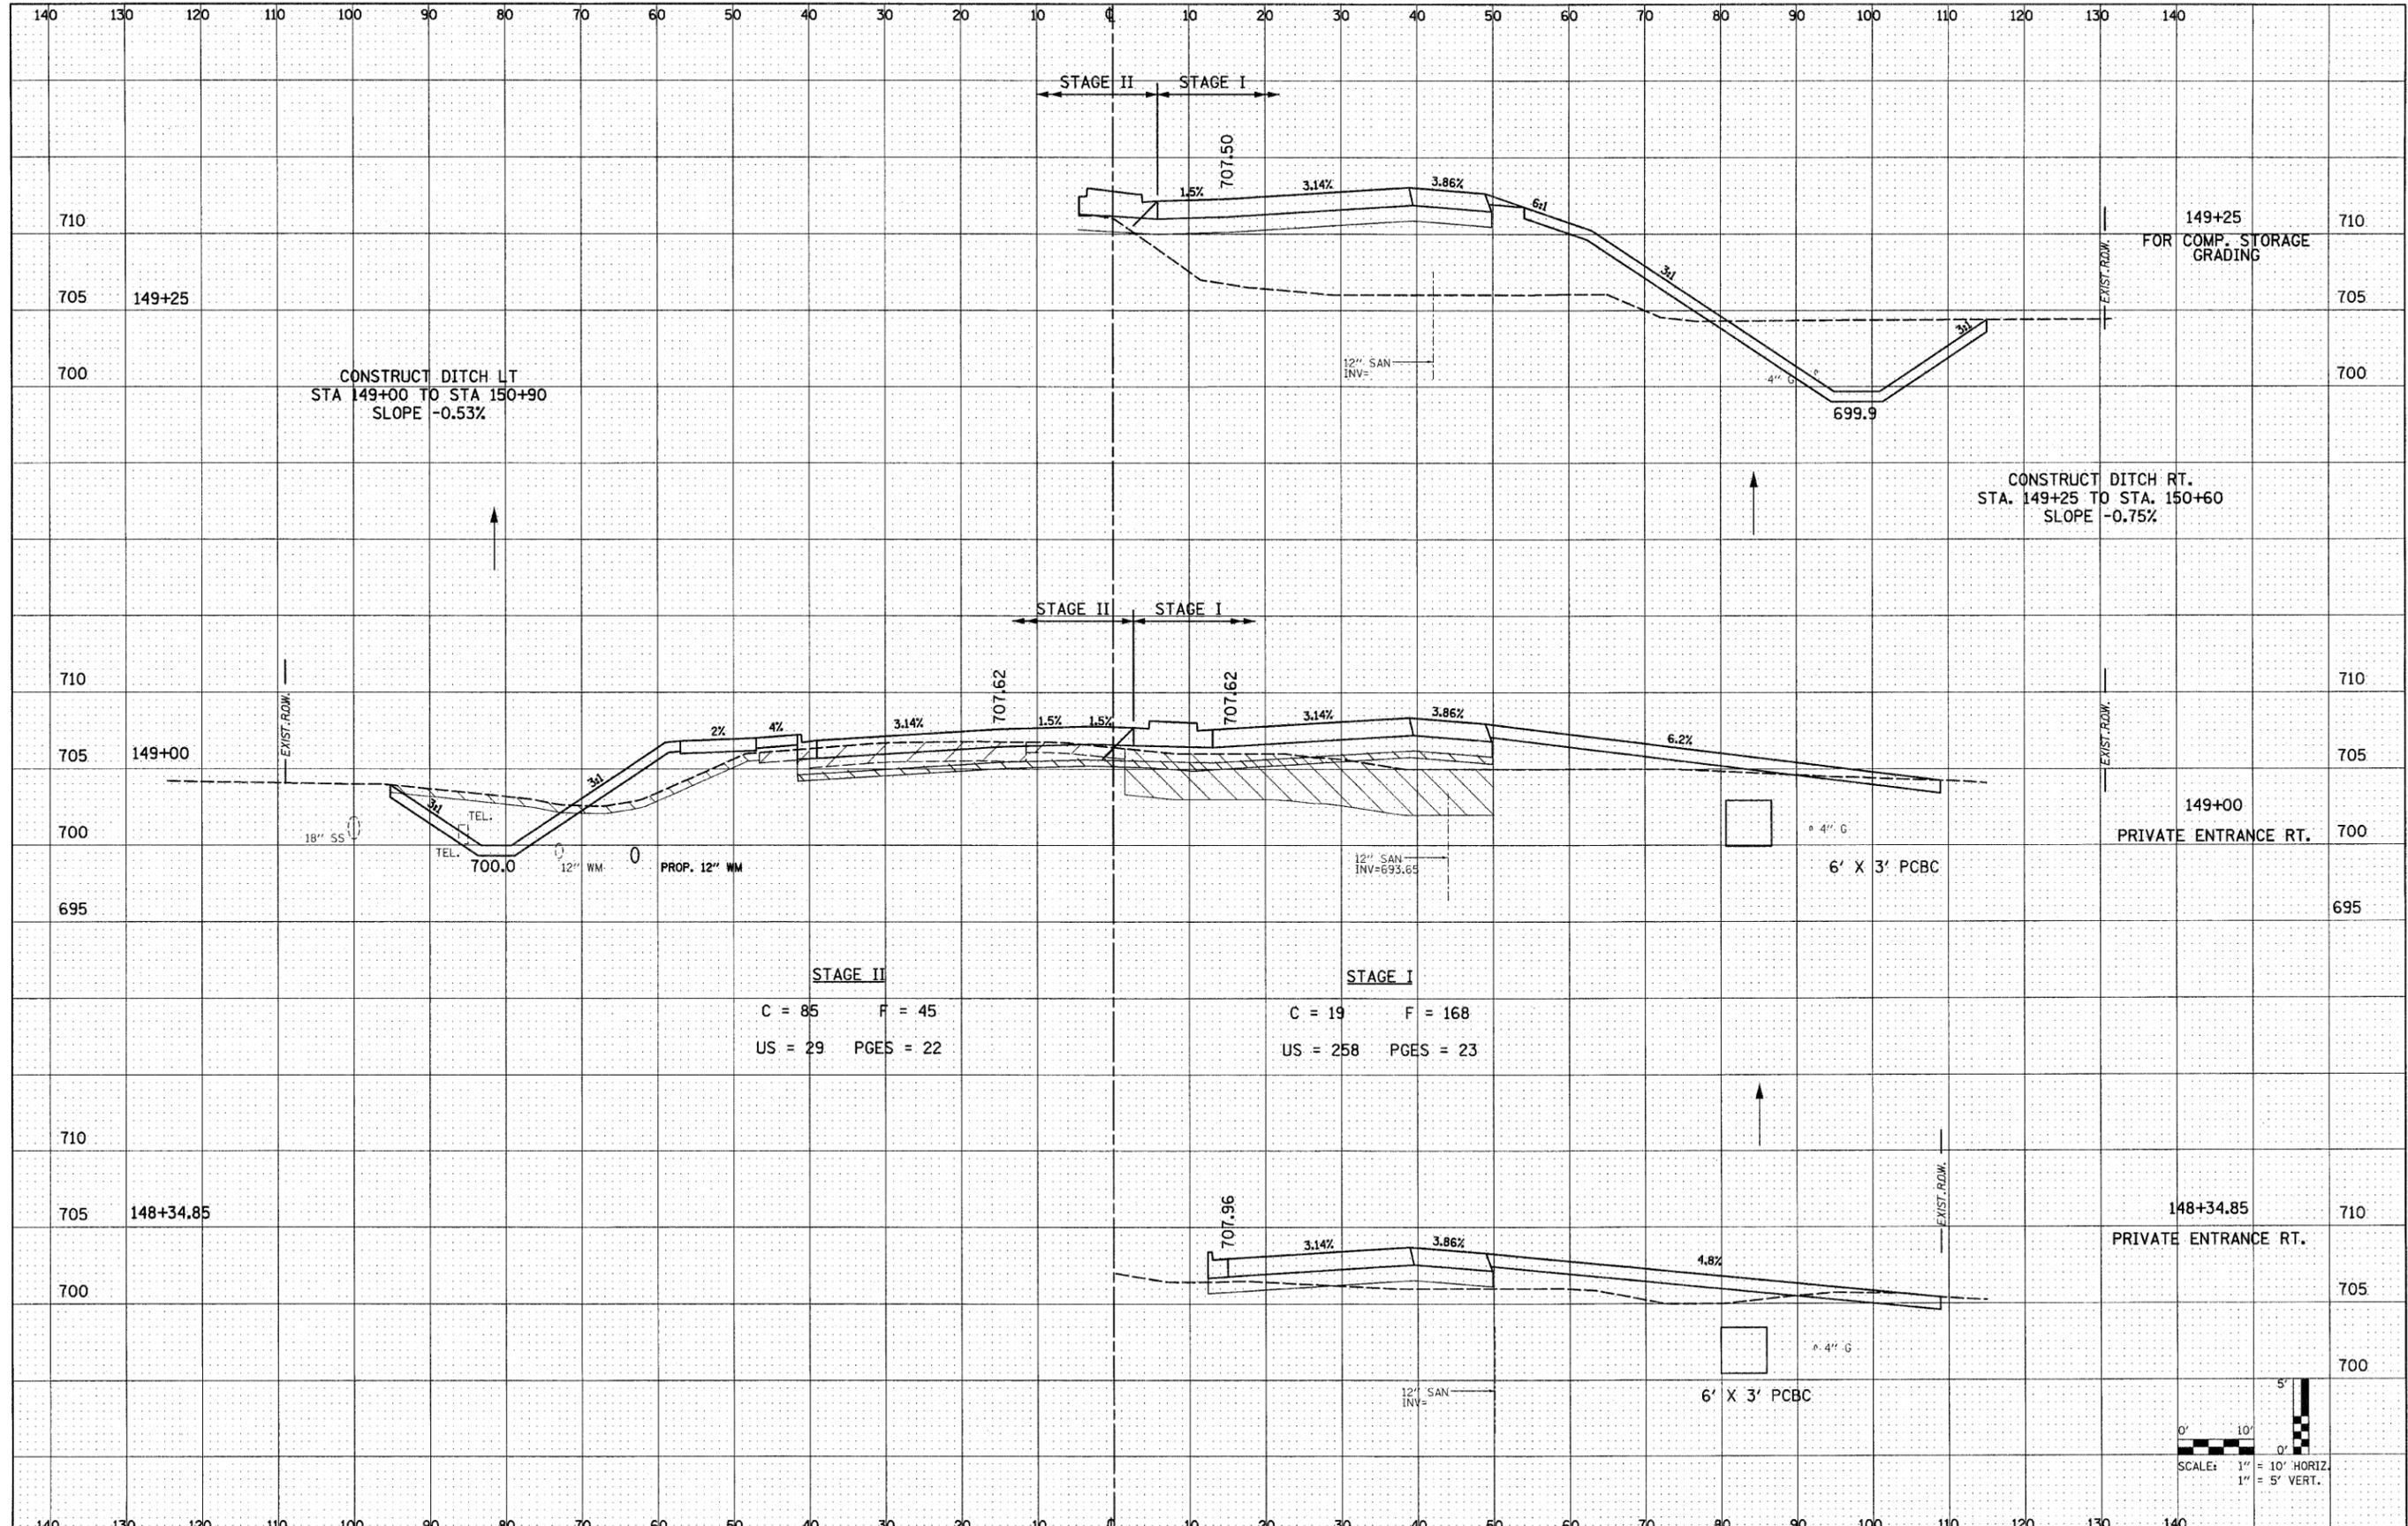

STAGE II STAGE I

C = 85 F = 45
US = 29 PGES = 22

C = 19 F = 168
US = 258 PGES = 23

FILE NAME = D162420-shr-xashdgn
PLOT DATE = 12/3/2010
PLOT SCALE = 100.000 / IN.

CHRISTIAN ROGE & ASSOCIATES, INC.
ENGINEERS-PLANNERS-SURVEYORS
211 WEST WACKER DRIVE
CHICAGO, ILLINOIS 60606
PHONE: (312)372-2023 FAX: (312)372-5274

DESIGNED -	S.J.P.	REVISED -	
DRAWN -	W.A.M.	REVISED -	
CHECKED -	M.P.	REVISED -	
DATE -	DECEMBER 3, 2010	REVISED -	

STATE OF ILLINOIS
DEPARTMENT OF TRANSPORTATION

CROSS SECTIONS
IL. RTE. 56

SCALE: NONE SHEET NO. 26 OF 74 SHEETS STA. TO STA.

F.A.P. RTE.	SECTION	COUNTY	TOTAL SHEETS	SHEET NO.
365	(58&59) WRS-3	DuPAGE	466	363
CONTRACT NO. 62420				
FED. ROAD DIST. NO. 1 ILLINOIS FED. AID PROJECT				

