


|               |  |
|---------------|--|
| DATE          |  |
| BY            |  |
| FINAL SURVEY  |  |
| SURVEYED      |  |
| PLOTTED       |  |
| NOTE BOOK     |  |
| AREAS CHECKED |  |
| NO.           |  |

|                 |  |
|-----------------|--|
| DATE            |  |
| BY              |  |
| ORIGINAL SURVEY |  |
| SURVEYED        |  |
| PLOTTED         |  |
| NOTE BOOK       |  |
| AREAS CHECKED   |  |
| NO.             |  |

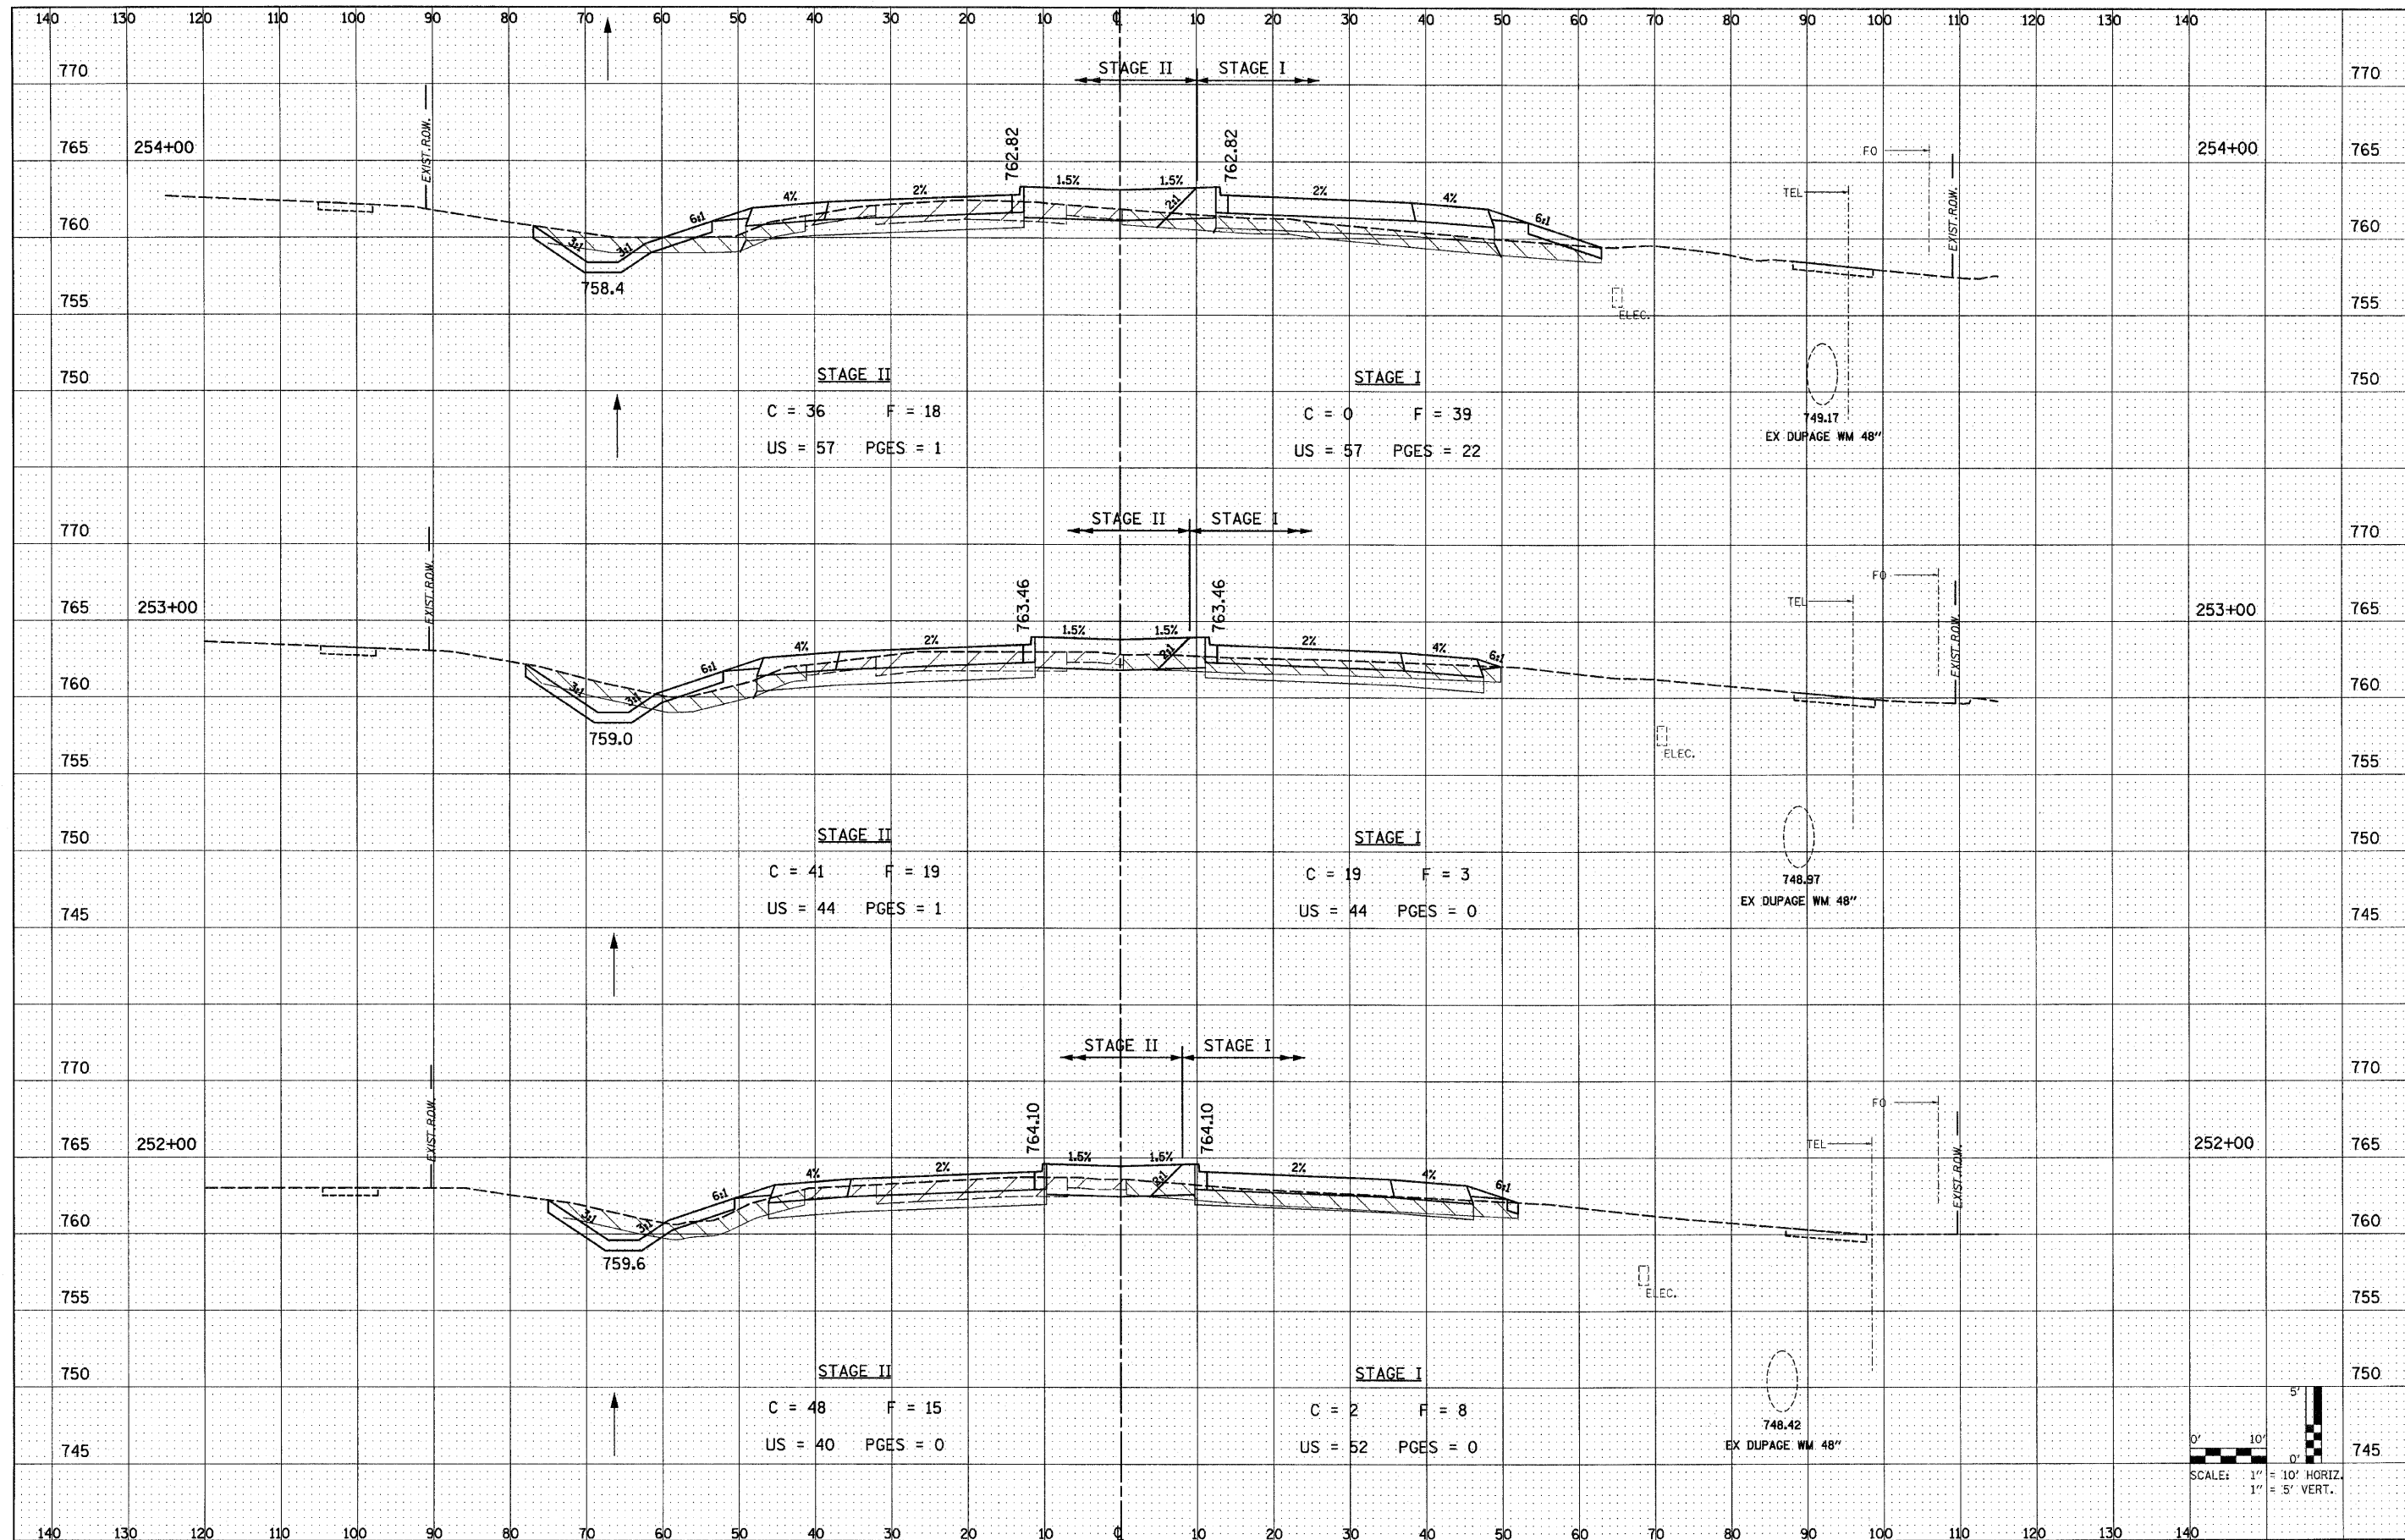

FILE NAME = D162420-shht-xssht.dgn  
 PLOT DATE = 12/3/2010  
 PLOT SCALE = 100.000' / IN.

**CHRISTIAN-ROGE & ASSOCIATES, INC.**  
 ENGINEERS-PLANNERS-SURVEYORS  
 211 WEST WACKER DRIVE  
 CHICAGO, ILLINOIS 60606  
 PHONE: (312)372-2023 FAX: (312)372-5274

|          |                    |         |   |
|----------|--------------------|---------|---|
| DESIGNED | - S.J.P.           | REVISED | - |
| DRAWN    | - W.A.M.           | REVISED | - |
| CHECKED  | - M.P.             | REVISED | - |
| DATE     | - DECEMBER 3, 2010 | REVISED | - |

**STATE OF ILLINOIS**  
**DEPARTMENT OF TRANSPORTATION**

**CROSS SECTIONS**  
**IL. RTE. 56**  
 SCALE: NONE SHEET NO. 73 OF 74 SHEETS STA. TO STA.

|   |               |        |              |
|---|---------------|--------|--------------|
| F.A.P. RTE.                                     | SECTION       | COUNTY | TOTAL SHEETS |
| 365   | (58&59) WRS-3 | DUPAGE | 466 410      |
| CONTRACT NO. 62420                              |               |        |              |
| FED. ROAD DIST. NO. 1 ILLINOIS FED. AID PROJECT |               |        |              |

