


| | |
|---------------|--|
| DATE | |
| BY | |
| SAVED | |
| PLotted | |
| TEMPLATE | |
| AREAS CHECKED | |
| NO. | |

| | |
|-----------------|--|
| DATE | |
| BY | |
| ORIGINAL SURVEY | |
| NOTE BOOK | |
| AREAS CHECKED | |
| NO. | |

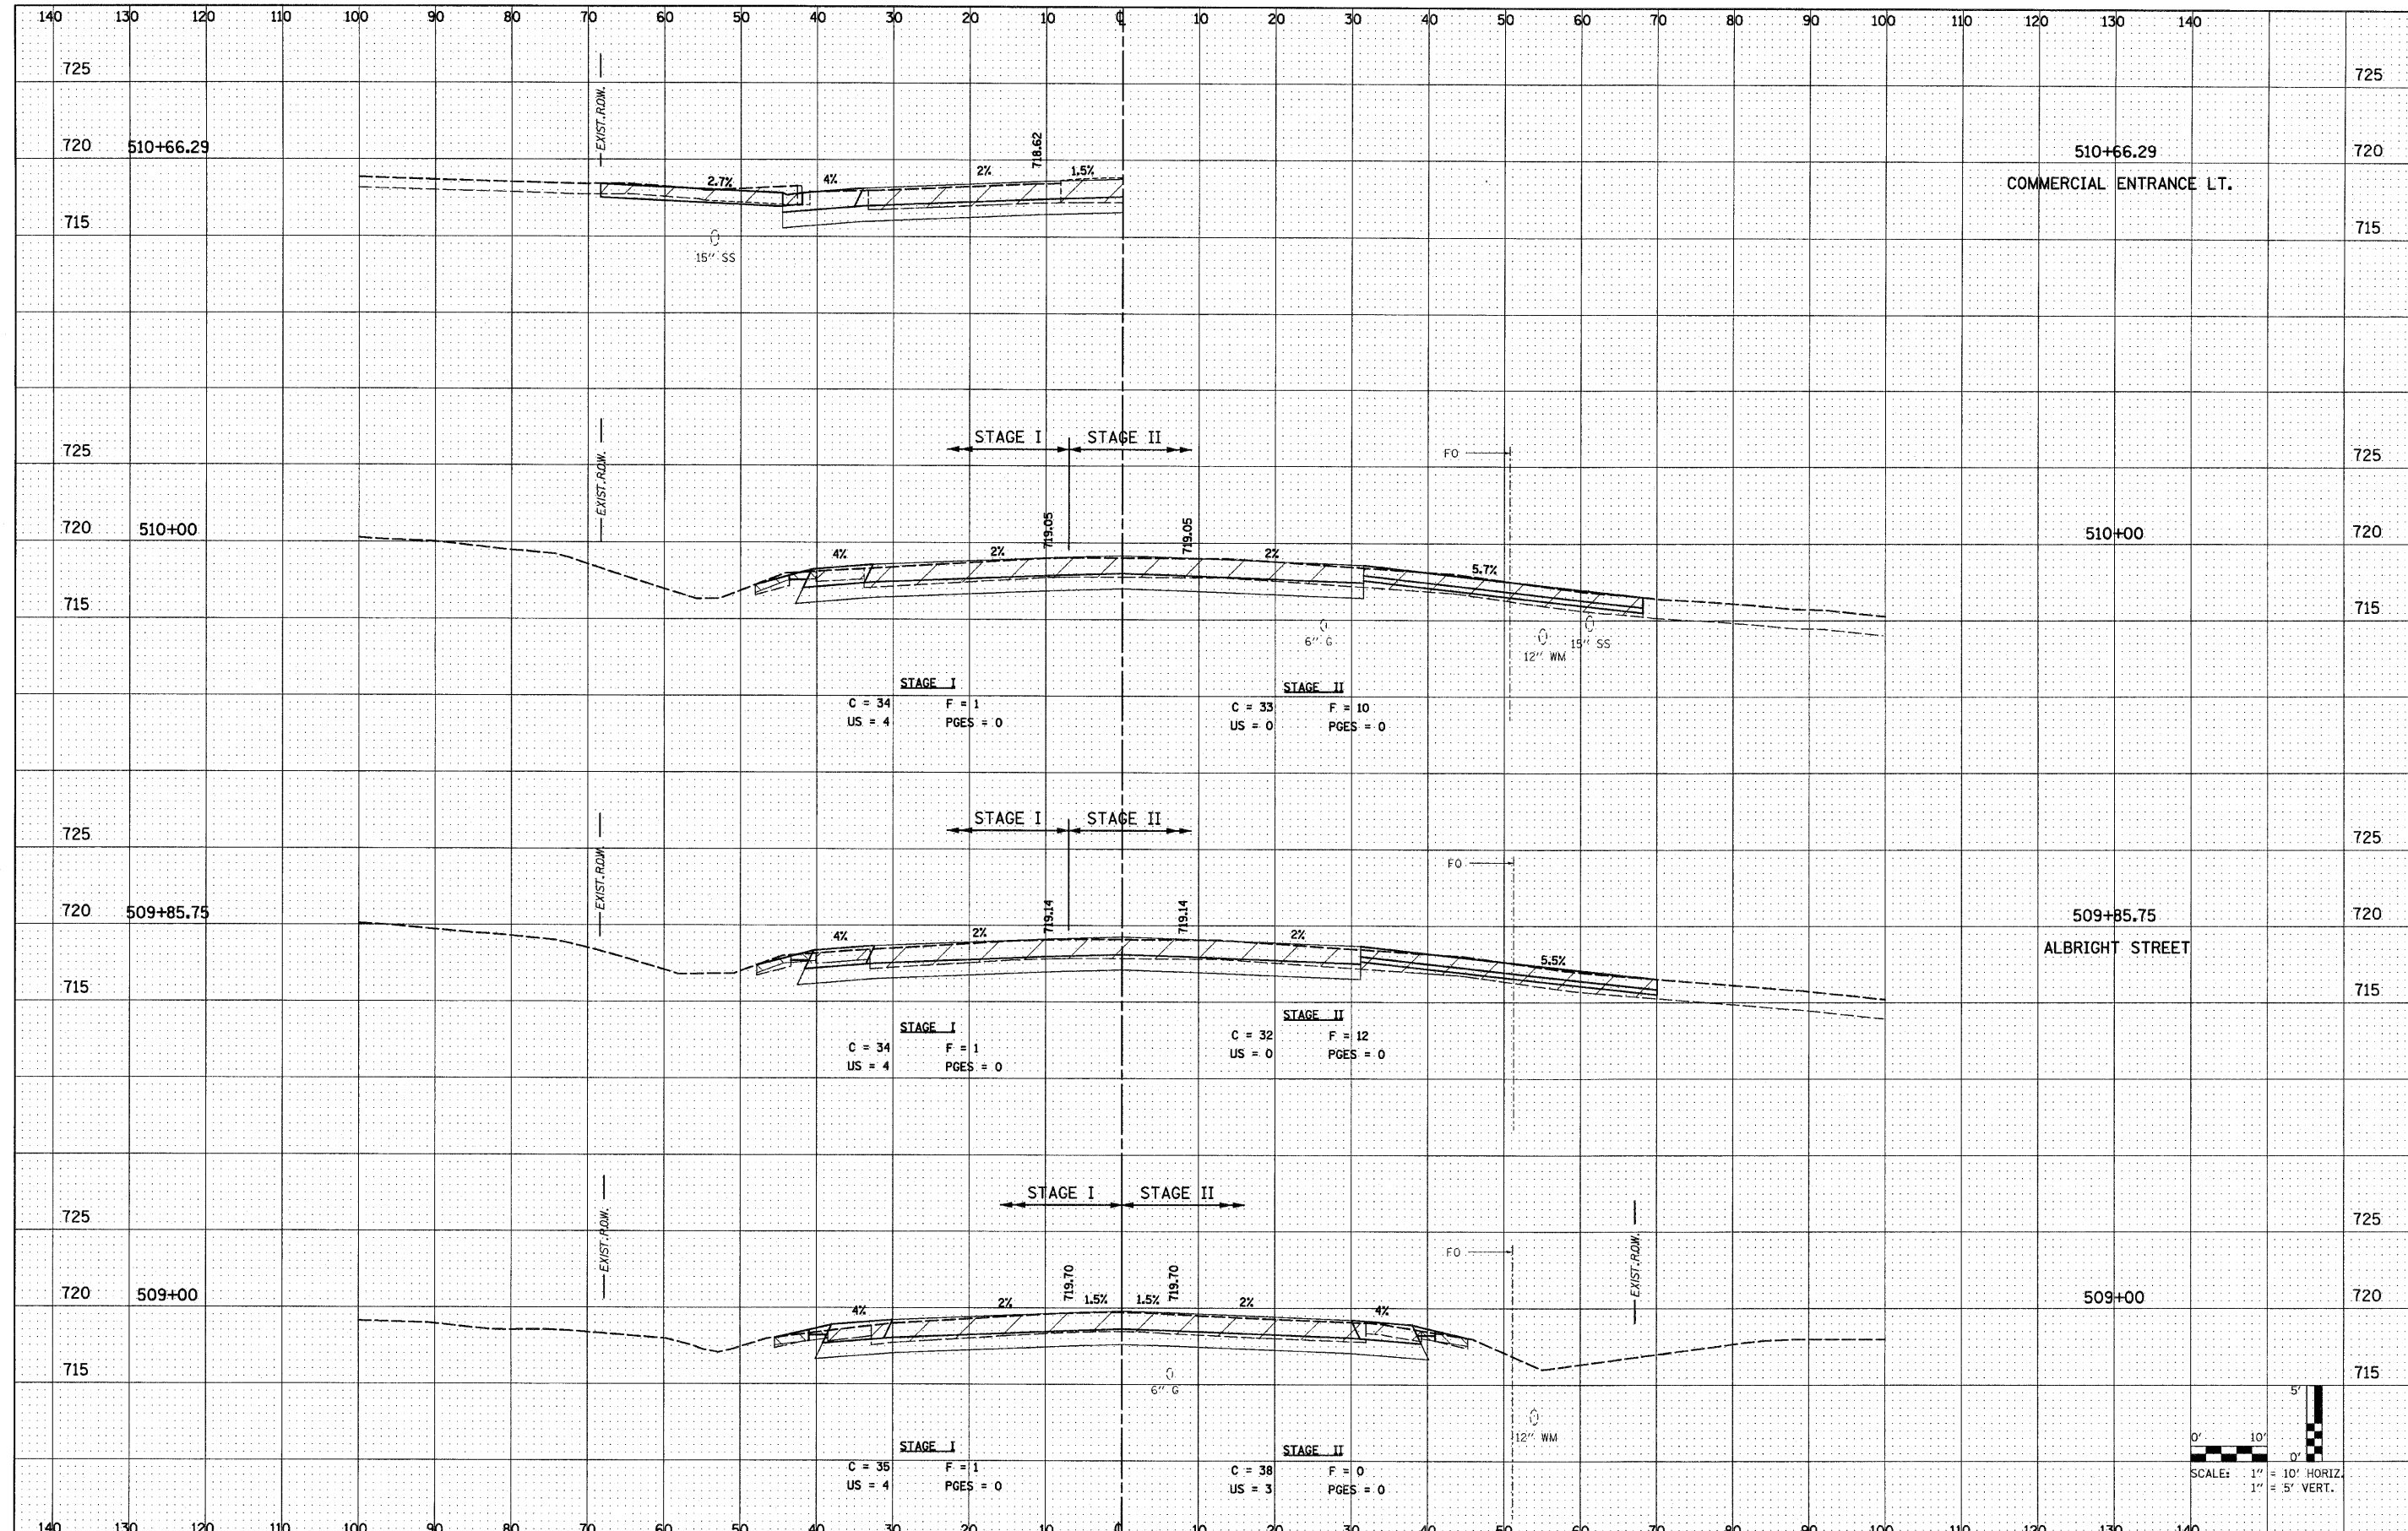

FILE NAME = 0162420-sh1-rxsh159.dgn
 PLOT DATE = 12/3/2010
 PLOT SCALE = 1/8\"/>

CHRISTIAN-ROGE & ASSOCIATES, INC.
 ENGINEERS-PLANNERS-SURVEYORS
 211 WEST WACKER DRIVE
 CHICAGO, ILLINOIS 60606
 PHONE: (312)372-2023 FAX: (312)372-5274

| | |
|-------------------------|-----------|
| DESIGNED - S.J.P. | REVISED - |
| DRAWN - W.A.M. | REVISED - |
| CHECKED - M.P. | REVISED - |
| DATE - DECEMBER 3, 2010 | REVISED - |

**STATE OF ILLINOIS
 DEPARTMENT OF TRANSPORTATION**

**CROSS SECTIONS
 IL. RTE. 59**

SCALE: NONE SHEET NO. 2 OF 11 SHEETS STA. TO STA.

| | | | | |
|---|-----------------------|---------------|--------------------|---------------|
| F.A.P. RTE. 365 | SECTION (58&59) WRS-3 | COUNTY DuPAGE | TOTAL SHEETS 466 | SHEET NO. 413 |
| FED. ROAD DIST. NO. 1 ILLINOIS FED. AID PROJECT | | | CONTRACT NO. 62420 | |

