


FINAL SURVEY	DATE
SURVEYED	BY
NOTED	
AREAS CHECKED	

ORIGINAL SURVEY	DATE
NOTED	BY
AREAS CHECKED	

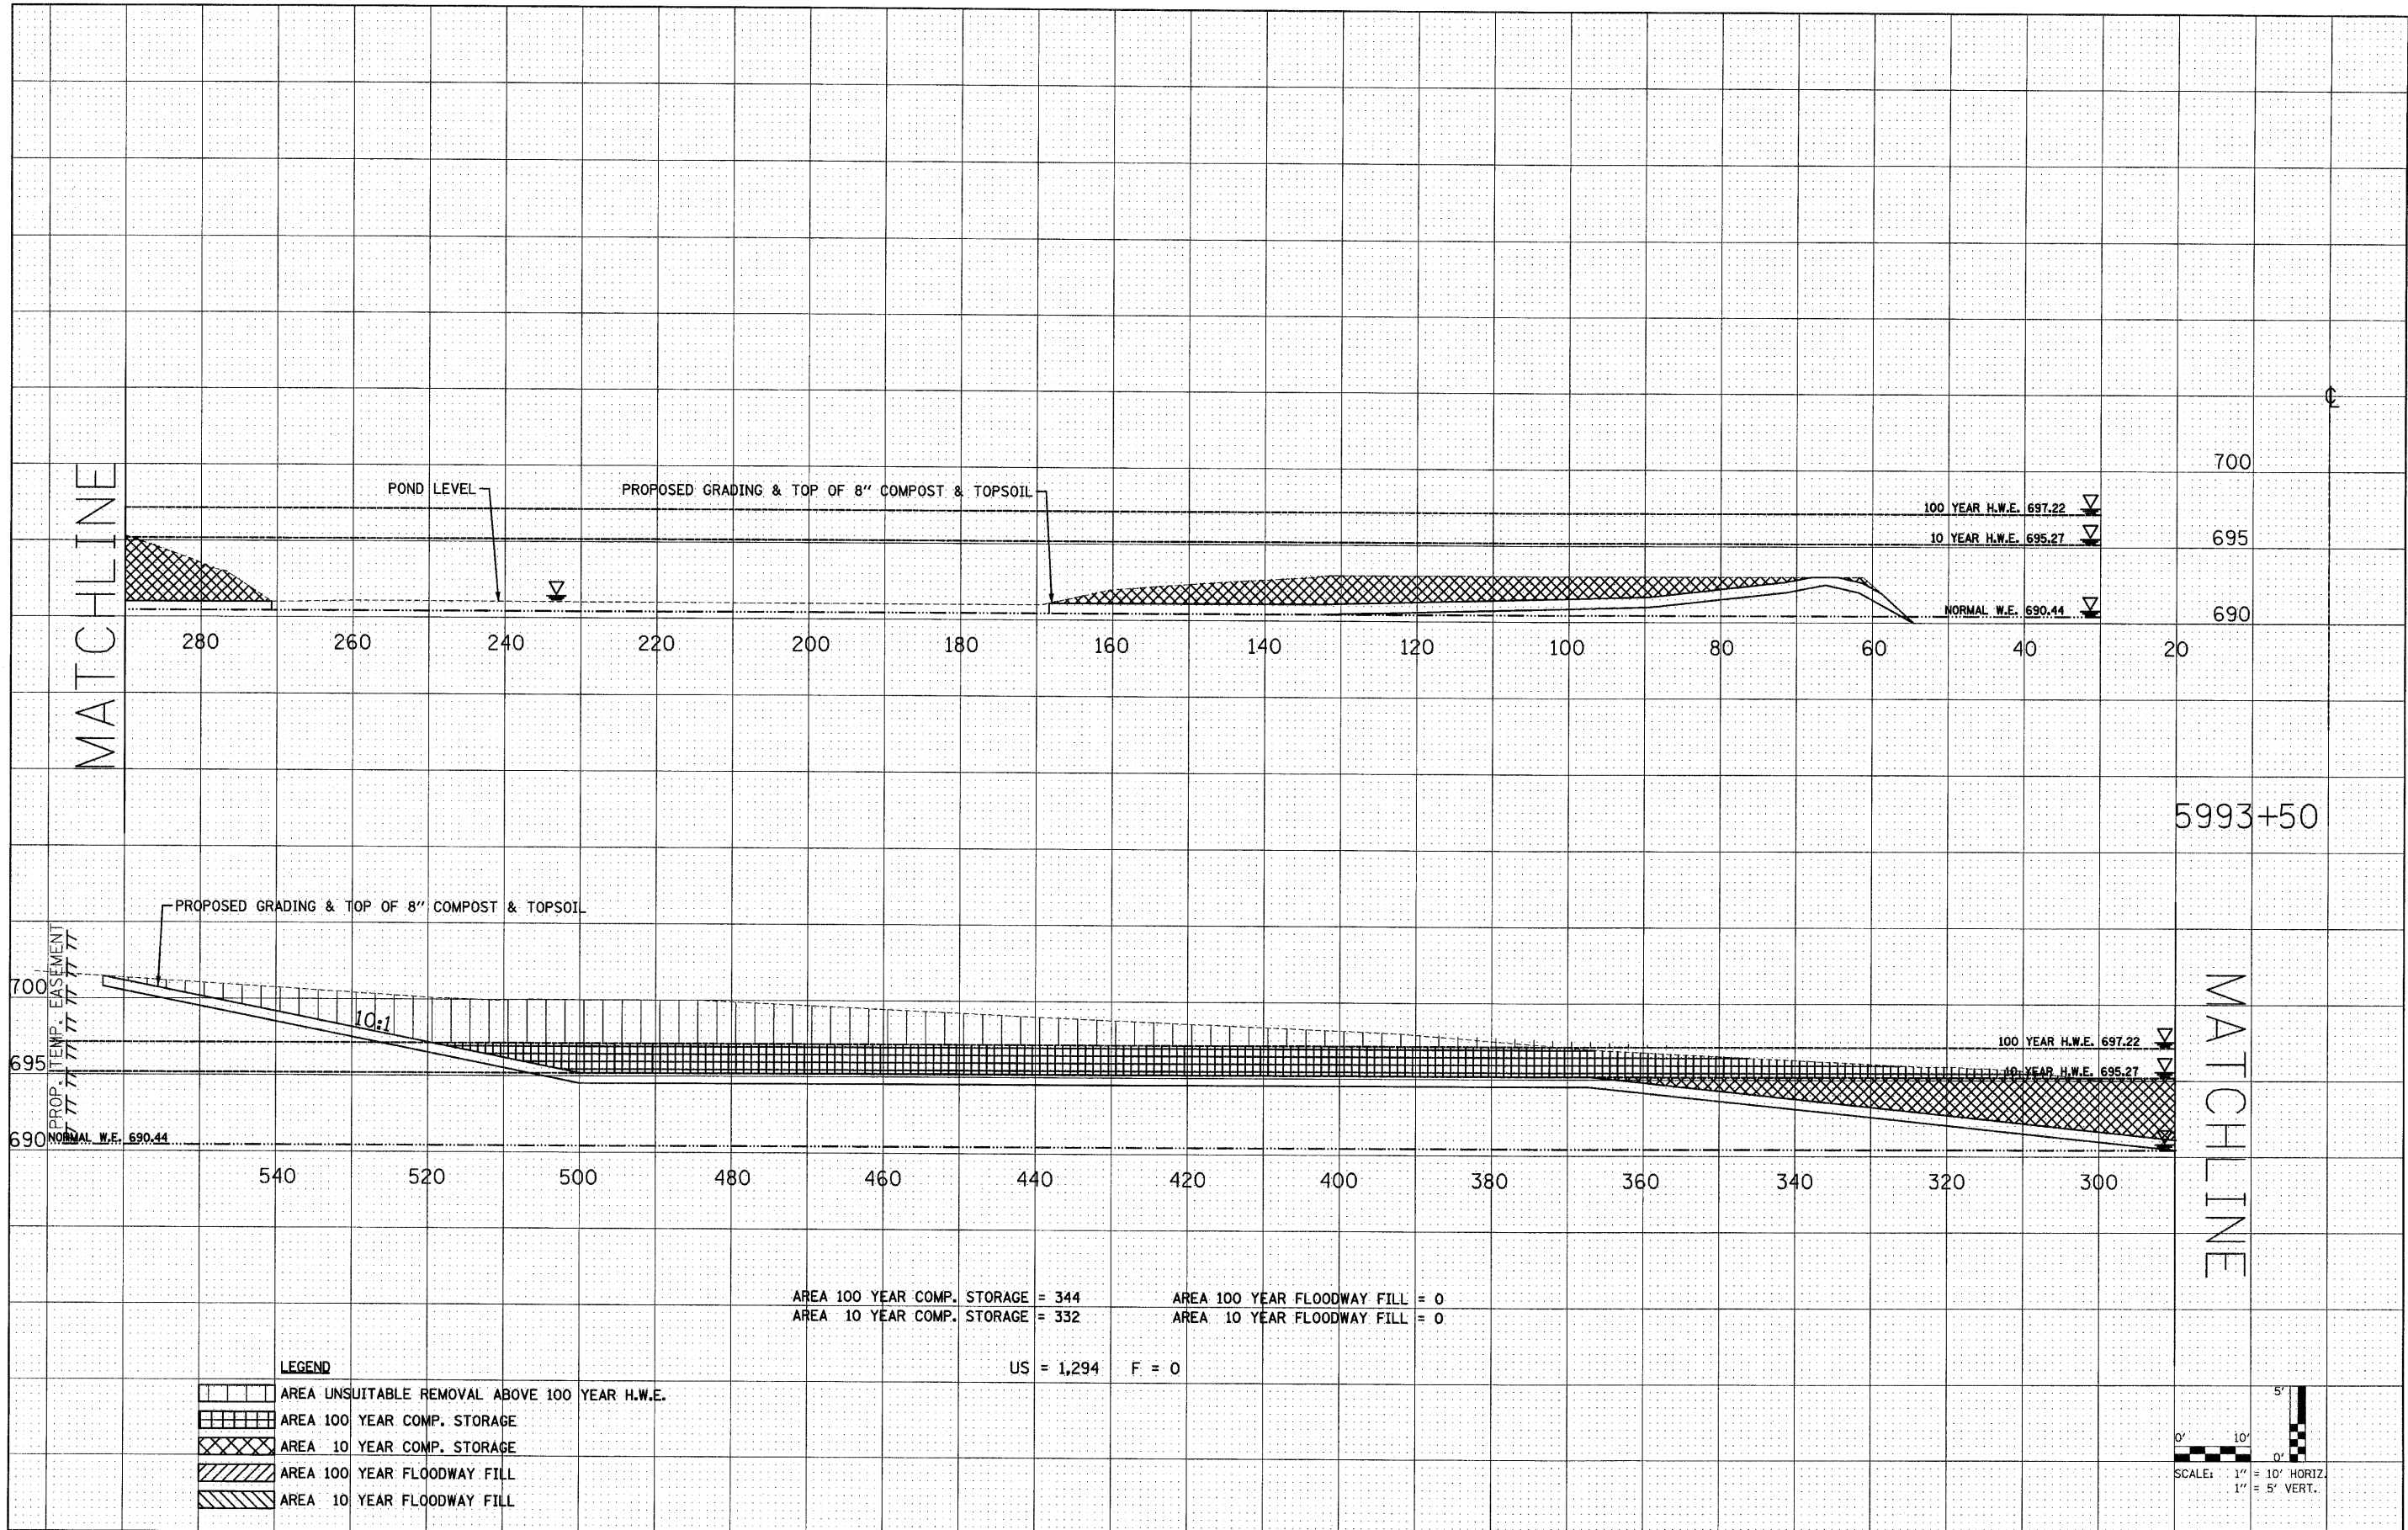

FILE NAME = D:\62420-sht-xshtrrestoration.dgn
 PLOT DATE = 12/3/2010
 PLOT SCALE = 10.0000000 / IN.

CHRISTIAN-ROGE & ASSOCIATES, INC.
 ENGINEERS-PLANNERS-SURVEYORS
 211 WEST WACKER DRIVE
 CHICAGO, ILLINOIS 60606
 PHONE: (312)372-2023 FAX: (312)372-5274

DESIGNED - S.J.P.	REVISED -
DRAWN - A.C.S.	REVISED -
CHECKED - M.P.	REVISED -
DATE - DECEMBER 3, 2010	REVISED -

STATE OF ILLINOIS
DEPARTMENT OF TRANSPORTATION

CROSS SECTIONS - WEST BRANCH DuPAGE RIVER RESTORATION SITE
IL. RTE. 56

SCALE: NONE SHEET NO. 5 OF 12 SHEETS STA. TO STA.

F.A.P. RTE. 365	SECTION (58&59) WRS-3	COUNTY DuPAGE	TOTAL SHEETS 466	SHEET NO. 442
CONTRACT NO. 62420				
FED. ROAD DIST. NO. 1 ILLINOIS FED. AID PROJECT				