


DATE	
BY	
FINAL SURVEY	
SURVEYED	
NOTE BOOK	
TEMPLATE	
AREAS	
AREAS CHECKED	

DATE	
BY	
ORIGINAL SURVEY	
SURVEYED	
NOTE BOOK	
TEMPLATE	
AREAS	
AREAS CHECKED	

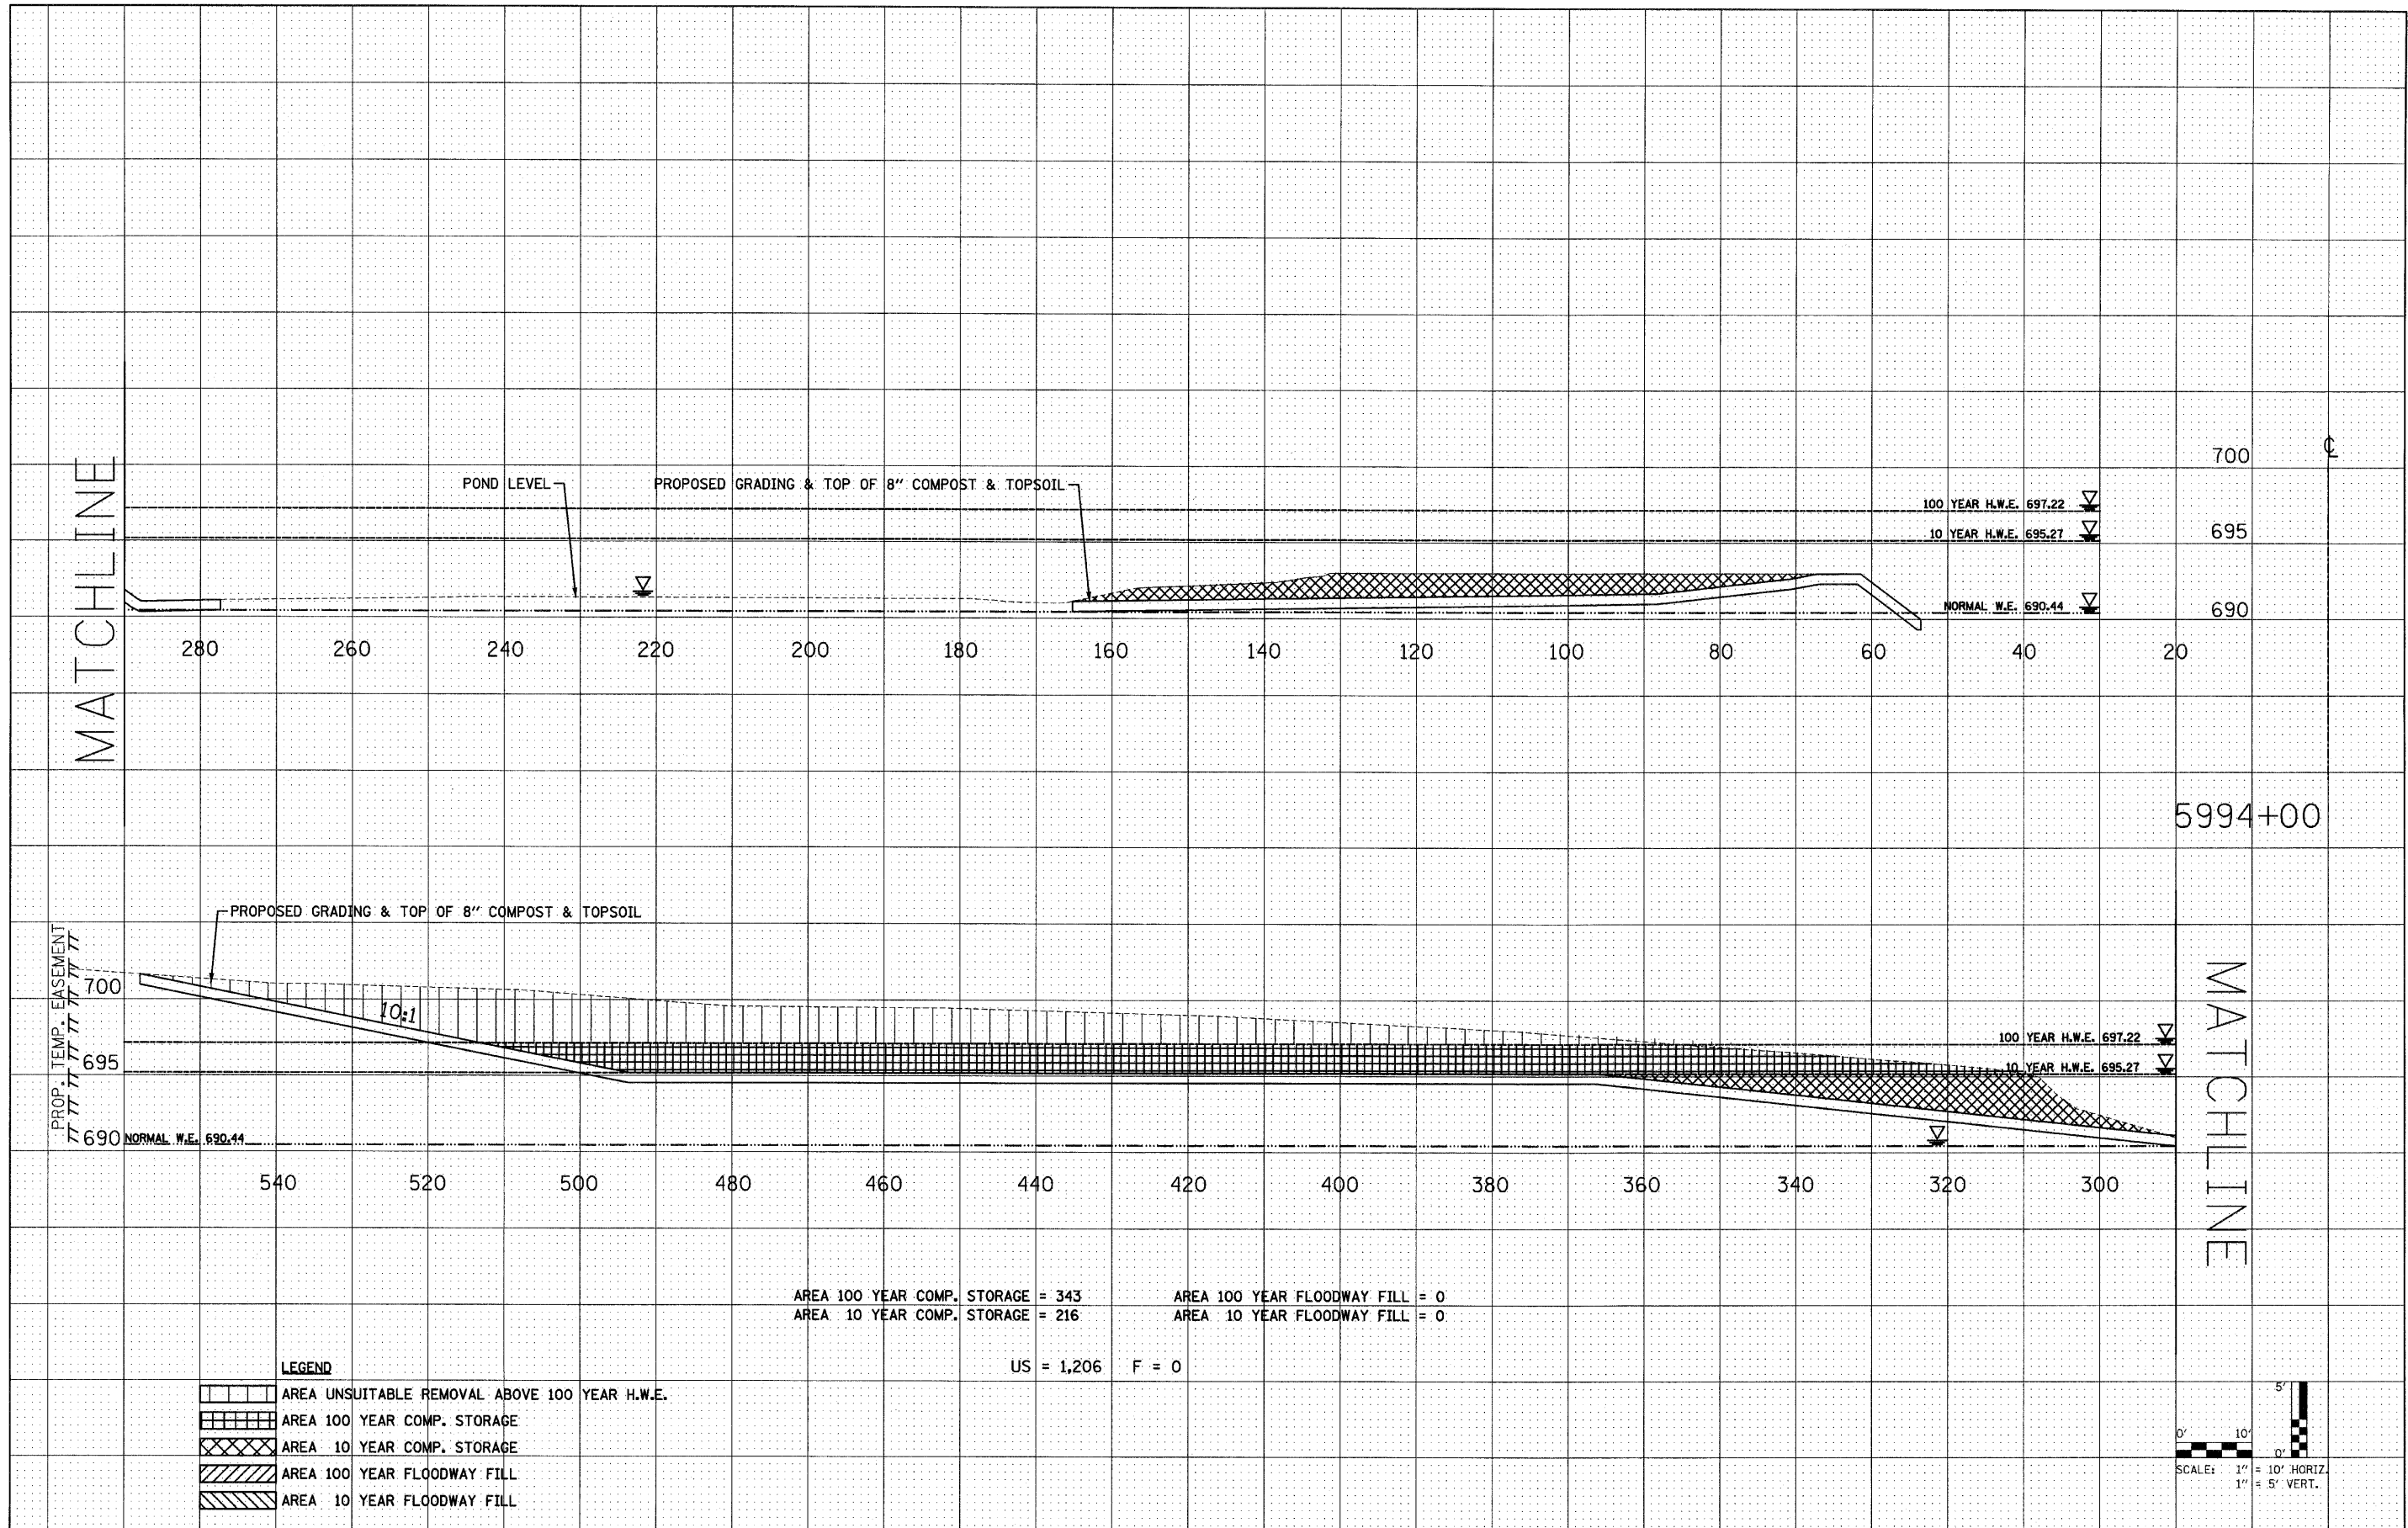

FILE NAME = D162420-shr-xshtr-restoration.dgn	CHRISTIAN-ROGE & ASSOCIATES, INC. ENGINEERS-PLANNERS-SURVEYORS 211 WEST WACKER DRIVE CHICAGO, ILLINOIS 60606 PHONE: (312)372-2023 FAX: (312)372-5274	DESIGNED - S.J.P.	REVISED -	STATE OF ILLINOIS DEPARTMENT OF TRANSPORTATION	CROSS SECTIONS - WEST BRANCH DuPAGE RIVER RESTORATION SITE IL. RTE. 56		F.A.P. RTE.	SECTION	COUNTY	TOTAL SHEETS	SHEET NO.
PLOT DATE -12/3/2010		DRAWN - A.C.S.	REVISED -				365	(58&59) WRS-3	DuPAGE	466	443
PLOT SCALE=1/8"=10' HORIZ. / 1"=5' VERT.		CHECKED - M.P.	REVISED -				CONTRACT NO. 62420				
		DATE - DECEMBER 3, 2010	REVISED -				FED. ROAD DIST. NO. 1 ILLINOIS FED. AID PROJECT				

AREA 100 YEAR COMP. STORAGE = 343 AREA 100 YEAR FLOODWAY FILL = 0
 AREA 10 YEAR COMP. STORAGE = 216 AREA 10 YEAR FLOODWAY FILL = 0
 US = 1,206 F = 0

LEGEND

	AREA UNSUITABLE REMOVAL ABOVE 100 YEAR H.W.E.
	AREA 100 YEAR COMP. STORAGE
	AREA 10 YEAR COMP. STORAGE
	AREA 100 YEAR FLOODWAY FILL
	AREA 10 YEAR FLOODWAY FILL