


FINAL SURVEY	DATE
SURVEYED	BY
PLOTTED	
NOTE BOOK	
AREAS CHECKED	


ORIGINAL SURVEY	DATE
SURVEYED	BY
PLOTTED	
NOTE BOOK	
AREAS CHECKED	

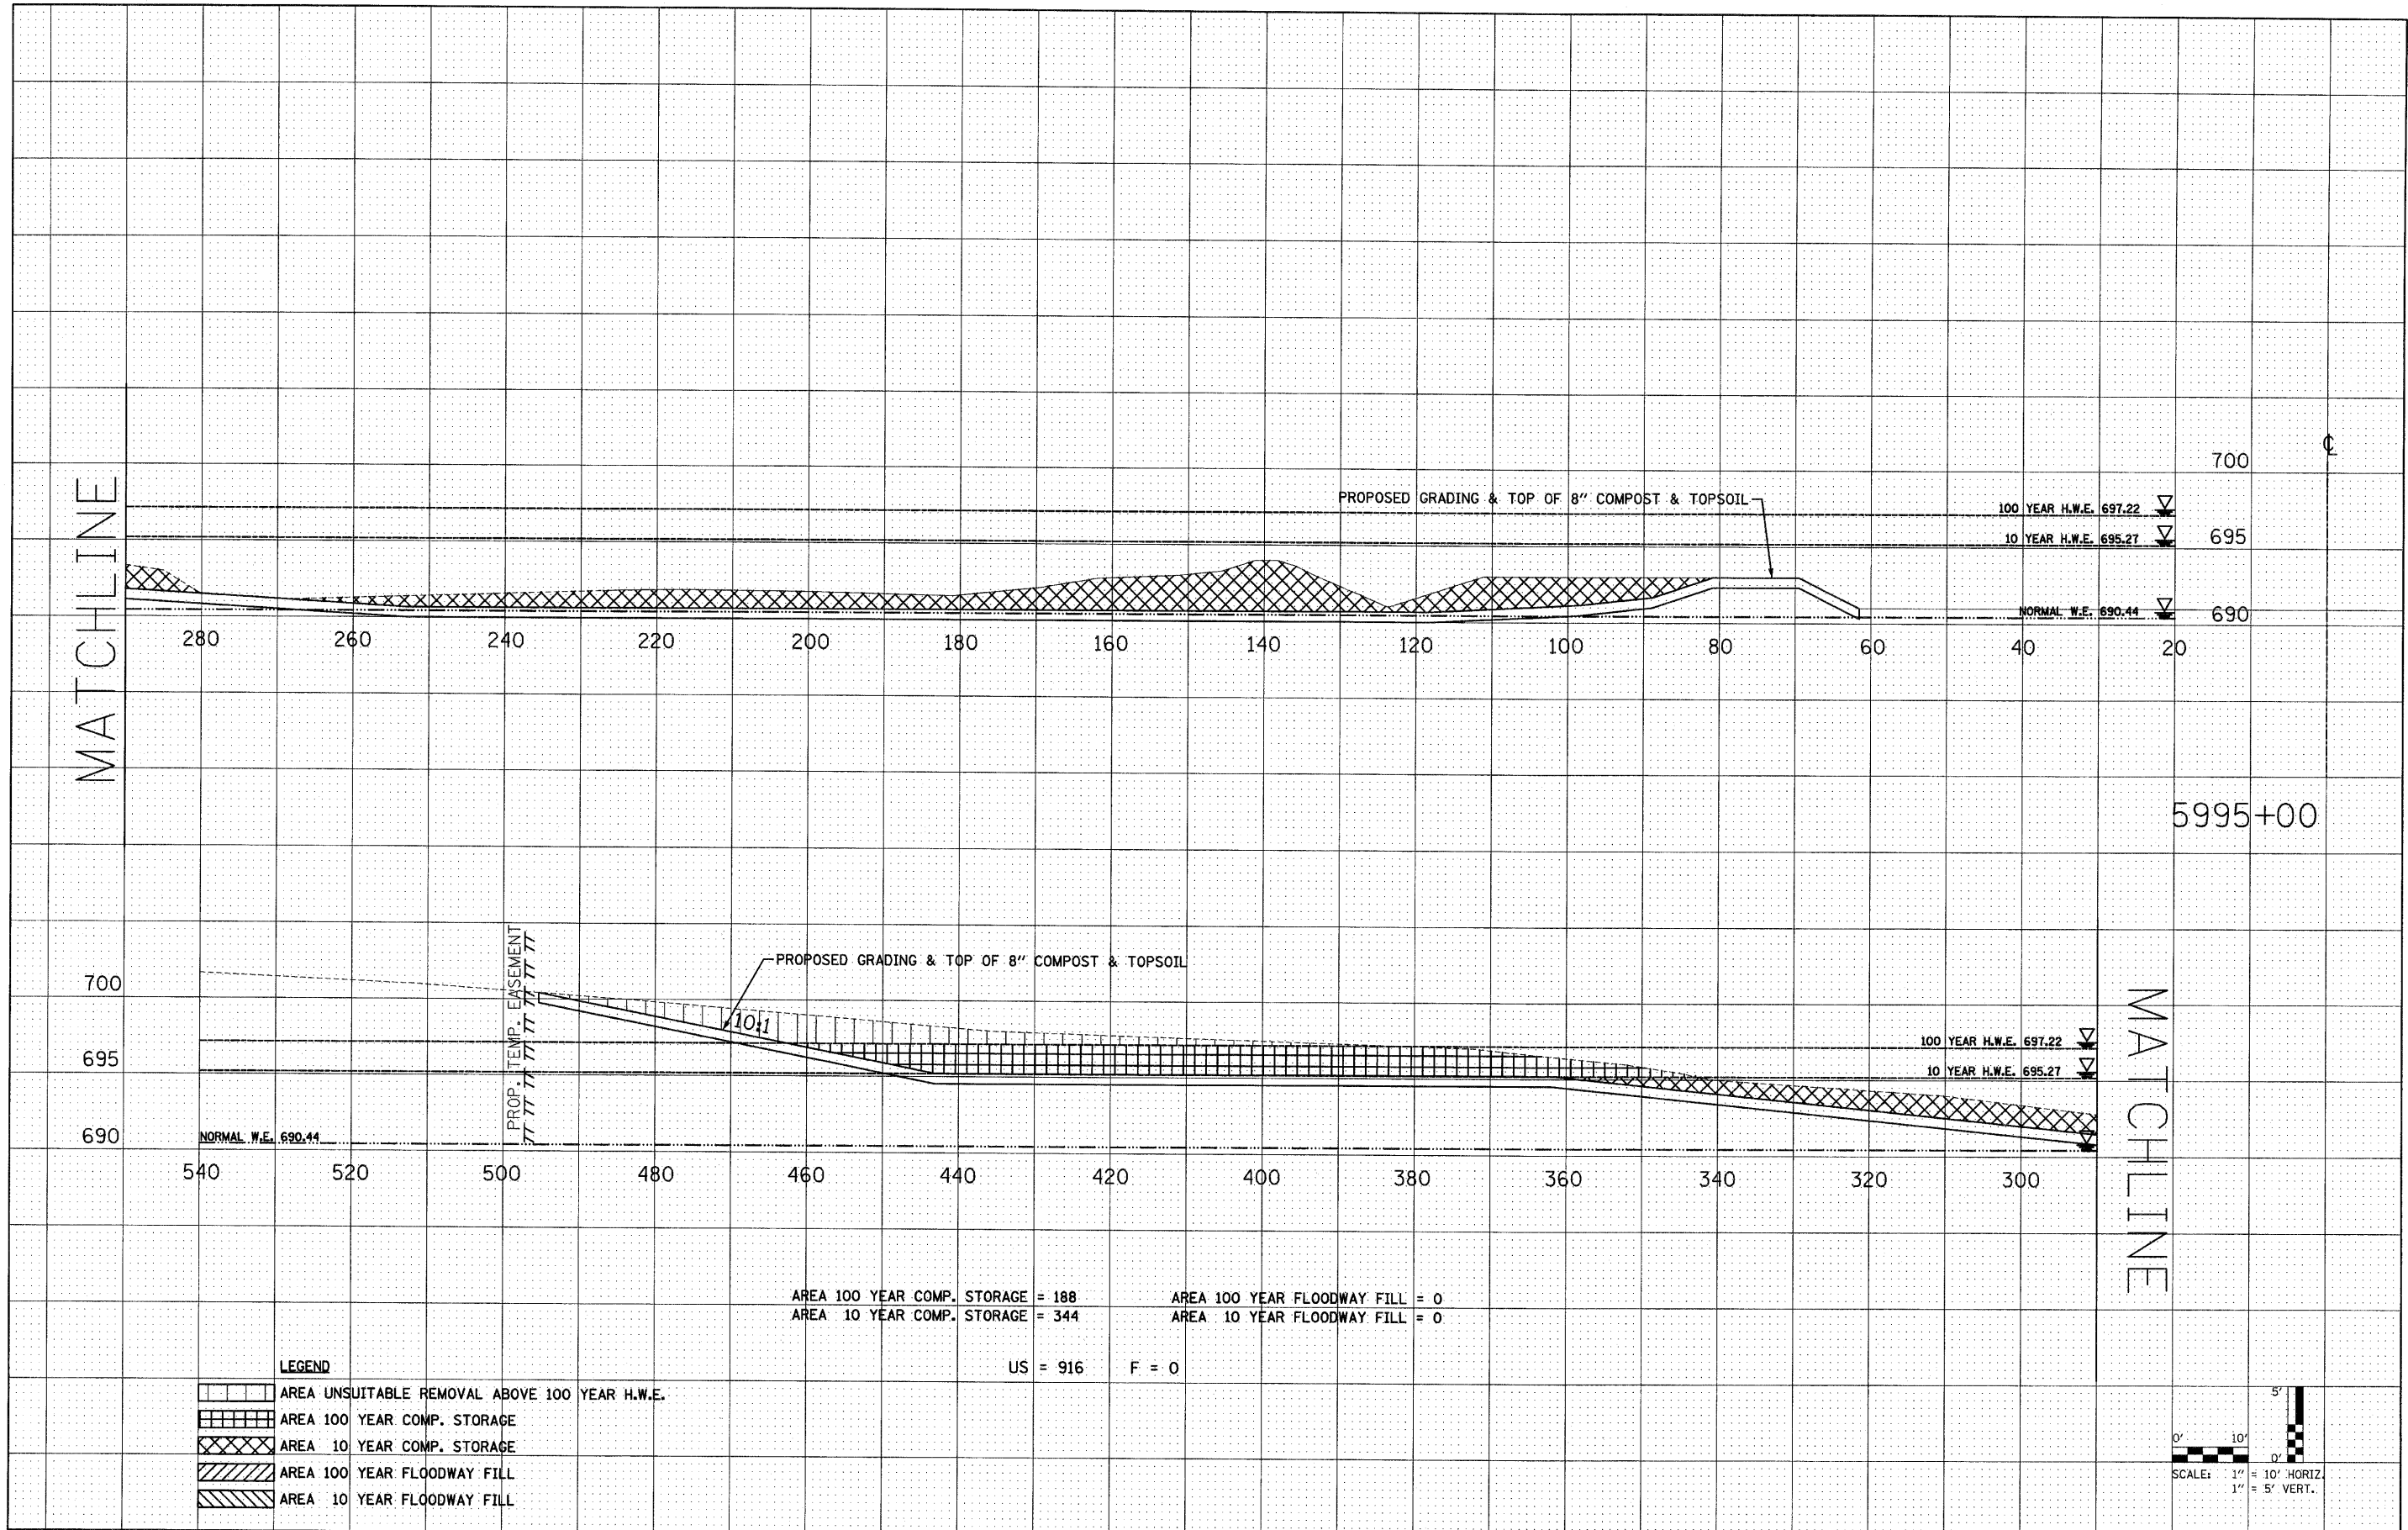

AREA 100 YEAR COMP. STORAGE = 188      AREA 100 YEAR FLOODWAY FILL = 0  
 AREA 10 YEAR COMP. STORAGE = 344      AREA 10 YEAR FLOODWAY FILL = 0  
 US = 916      F = 0

**LEGEND**

[Pattern]	AREA UNSUITABLE REMOVAL ABOVE 100 YEAR H.W.E.
[Pattern]	AREA 100 YEAR COMP. STORAGE
[Pattern]	AREA 10 YEAR COMP. STORAGE
[Pattern]	AREA 100 YEAR FLOODWAY FILL
[Pattern]	AREA 10 YEAR FLOODWAY FILL

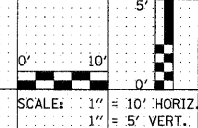

FILE NAME = D162420-sht-xshtrrestoration.dgn  
 PLOT DATE = 12/3/2010  
 PLOT SCALE = 10,000000 / IN.

DESIGNED - S.J.P.	REVISED -
DRAWN - A.C.S.	REVISED -
CHECKED - M.P.	REVISED -
DATE - DECEMBER 3, 2010	REVISED -

**STATE OF ILLINOIS  
 DEPARTMENT OF TRANSPORTATION**

**CROSS SECTIONS - WEST BRANCH DuPAGE RIVER RESTORATION SITE  
 IL. RTE. 56**

SCALE: NONE      SHEET NO. 8 OF 12 SHEETS      STA.      TO STA.

F.A.P. RTE.	SECTION	COUNTY	TOTAL SHEETS	SHEET NO.
365	(58&59) WRS-3	DuPAGE	466	445
CONTRACT NO. 62420				
FED. ROAD DIST. NO. 1 ILLINOIS FED. AID PROJECT				