


FINAL SURVEY	DATE
SURVEYED	BY
NOTE BOOK	
PLATTED	
AREAS CHECKED	

ORIGINAL SURVEY	DATE
SURVEYED	BY
NOTE BOOK	
PLATTED	
AREAS CHECKED	

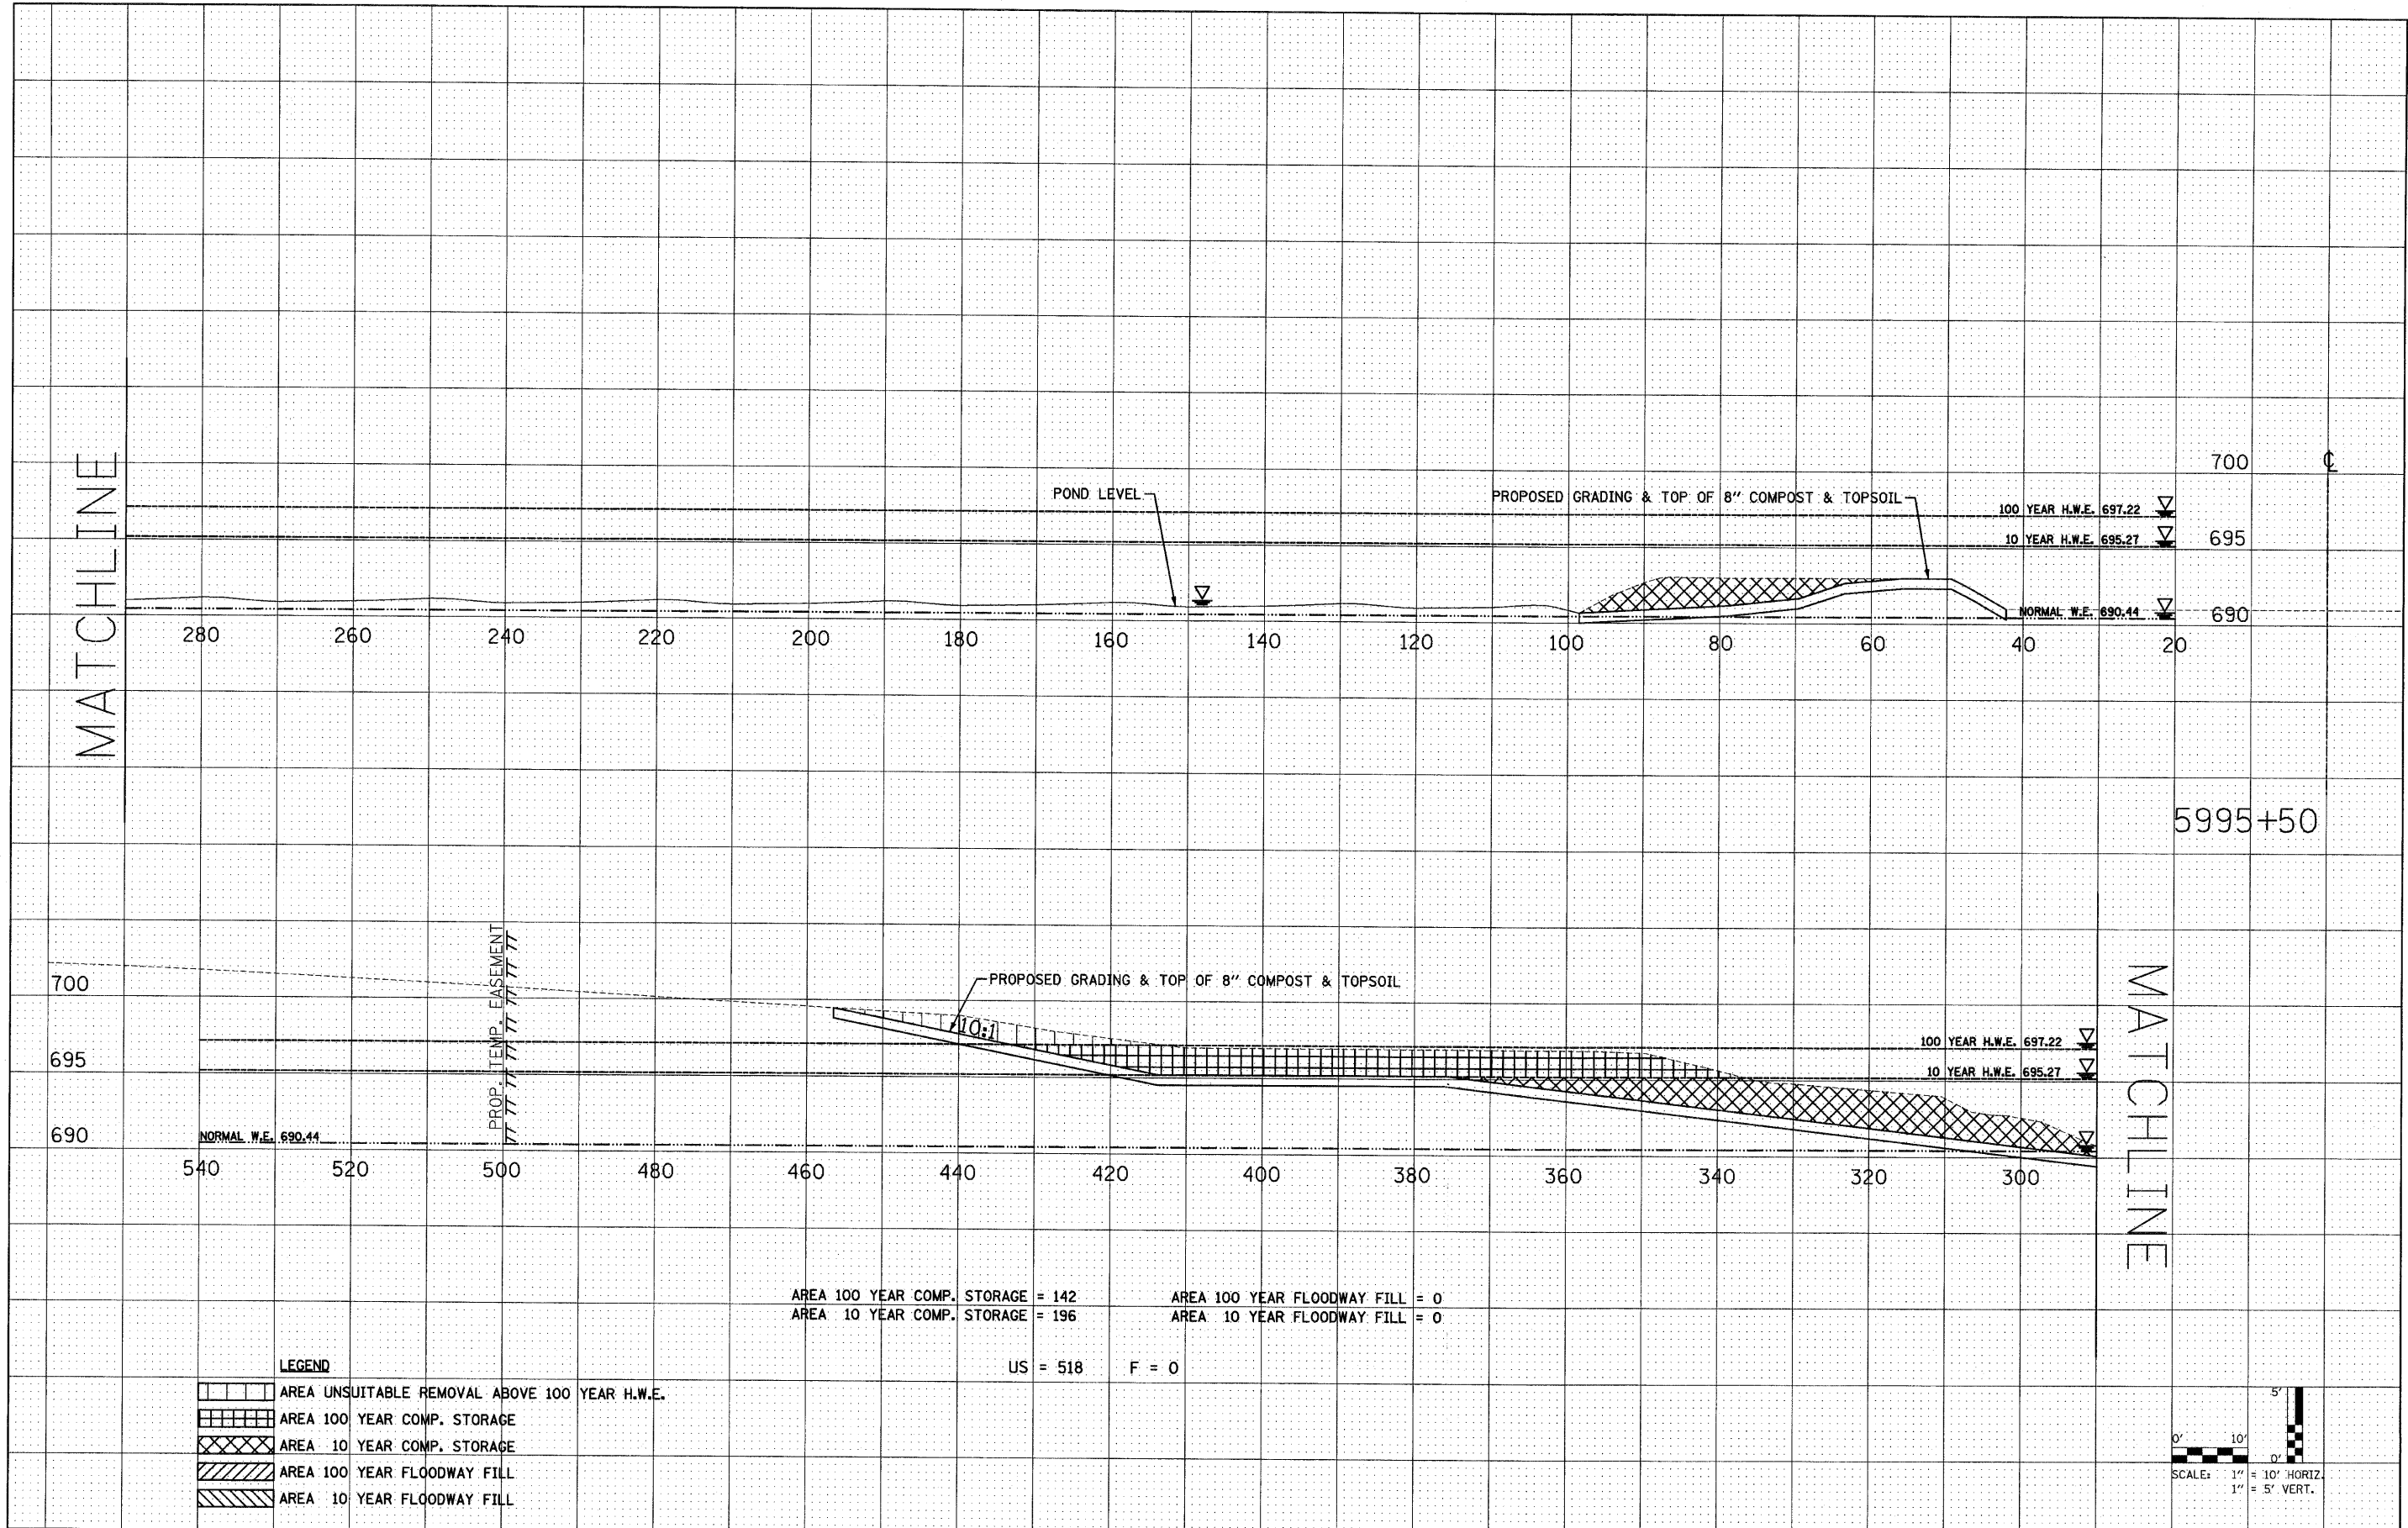

FILE NAME = D:\62420-sht-xshrestoration.dgn
 PLOT DATE = 12/3/2010
 PLOT SCALE = 10,000,000 / IN.

CHRISTIAN-ROGE & ASSOCIATES, INC.
 ENGINEERS-PLANNERS-SURVEYORS
 211 WEST WACKER DRIVE
 CHICAGO, ILLINOIS 60606
 PHONE: (312)372-2023 FAX: (312)372-5274

DESIGNED - S.J.P.	REVISED -
DRAWN - A.C.S.	REVISED -
CHECKED - M.P.	REVISED -
DATE - DECEMBER 3, 2010	REVISED -

**STATE OF ILLINOIS
 DEPARTMENT OF TRANSPORTATION**

**CROSS SECTIONS - WEST BRANCH DUPAGE RIVER RESTORATION SITE
 IL. RTE. 56**

SCALE: NONE SHEET NO. 9 OF 12 SHEETS STA. TO STA.

F.A.P. RTE. 365	SECTION (58&59) WRS-3	COUNTY DuPAGE	TOTAL SHEETS 466	SHEET NO. 446
FED. ROAD DIST. NO. 1 ILLINOIS FED. AID PROJECT				

LEGEND

[Pattern]	AREA UNSUITABLE REMOVAL ABOVE 100 YEAR H.W.E.
[Pattern]	AREA 100 YEAR COMP. STORAGE
[Pattern]	AREA 10 YEAR COMP. STORAGE
[Pattern]	AREA 100 YEAR FLOODWAY FILL
[Pattern]	AREA 10 YEAR FLOODWAY FILL

AREA 100 YEAR COMP. STORAGE = 142 AREA 100 YEAR FLOODWAY FILL = 0
 AREA 10 YEAR COMP. STORAGE = 196 AREA 10 YEAR FLOODWAY FILL = 0
 US = 518 F = 0

