


FINAL SURVEY	DATE
SURVEY	BY
NOTE BOOK	
TEMPLATE	
AREAS	
CHECKED	
NO.	

ORIGINAL SURVEY	DATE
SURVEY	BY
NOTE BOOK	
TEMPLATE	
AREAS	
CHECKED	
NO.	

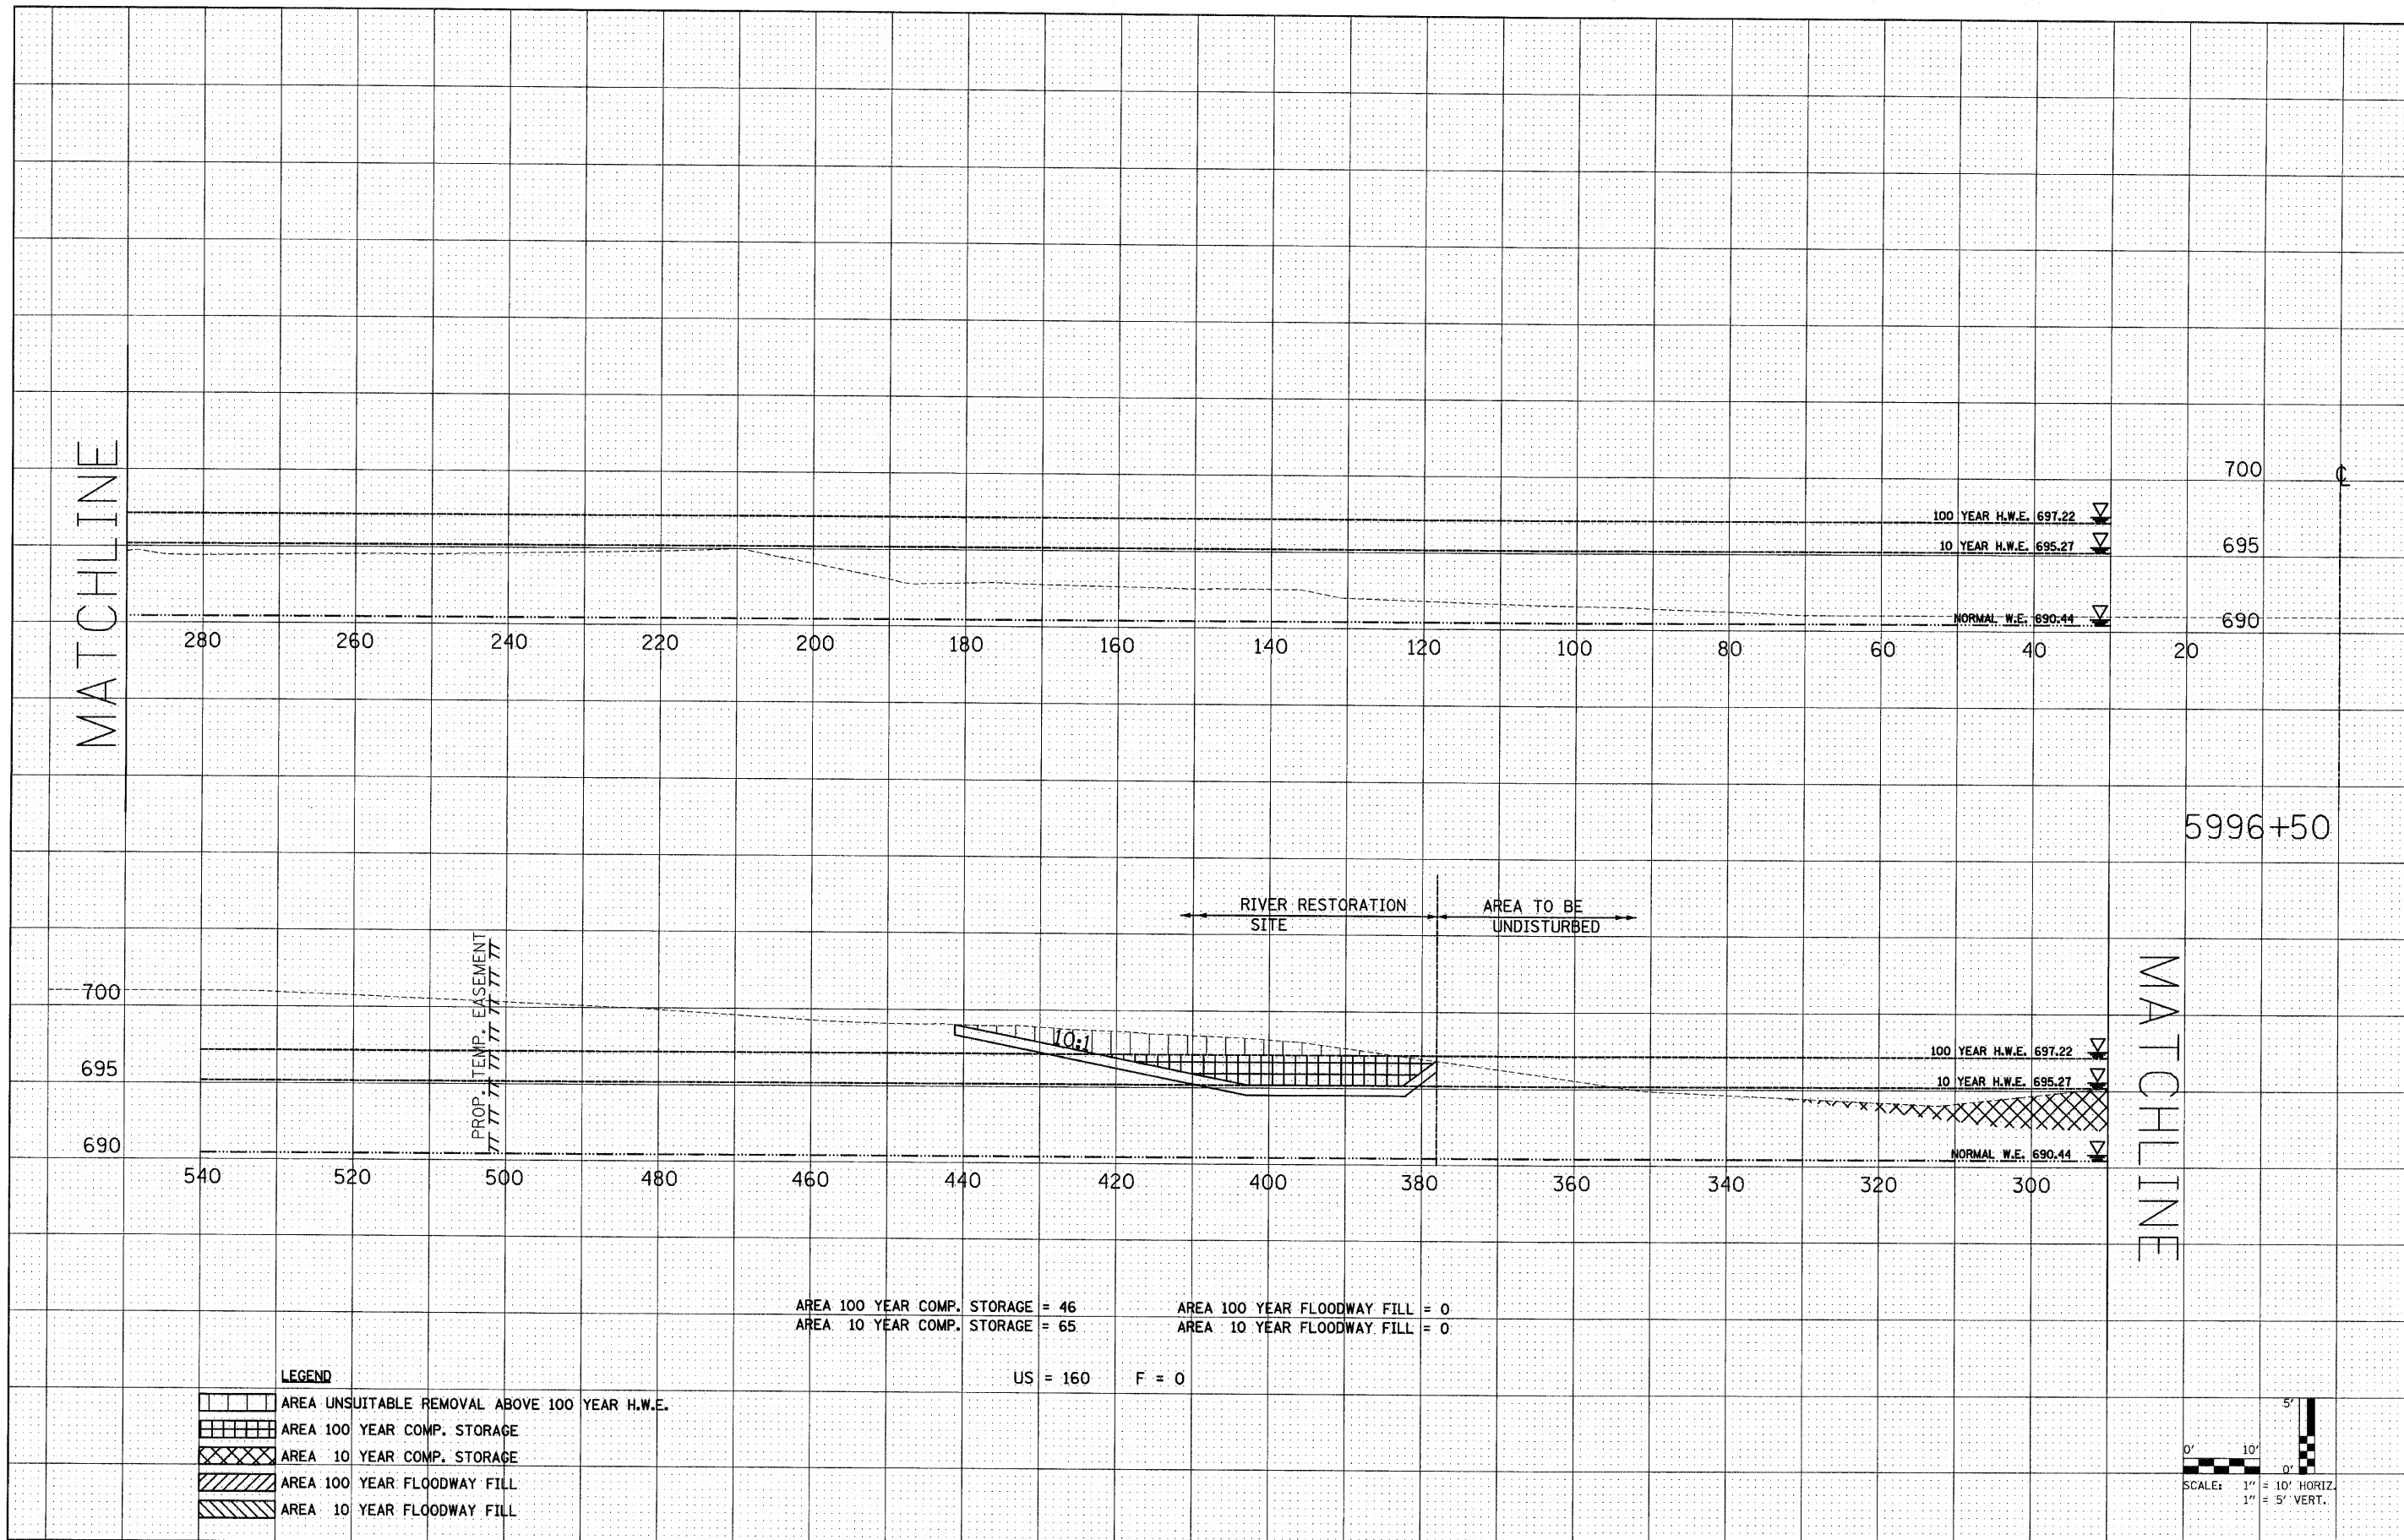

AREA 100 YEAR COMP. STORAGE = 46 AREA 100 YEAR FLOODWAY FILL = 0
 AREA 10 YEAR COMP. STORAGE = 65 AREA 10 YEAR FLOODWAY FILL = 0
 US = 160 F = 0

LEGEND

[Symbol]	AREA UNSUITABLE REMOVAL ABOVE 100 YEAR H.W.E.
[Symbol]	AREA 100 YEAR COMP. STORAGE
[Symbol]	AREA 10 YEAR COMP. STORAGE
[Symbol]	AREA 100 YEAR FLOODWAY FILL
[Symbol]	AREA 10 YEAR FLOODWAY FILL

FILE NAME = D162420-sht-xsshtrestoration.dgn
 PLOT DATE = 12/3/2010
 PLOT SCALE = 10.000000' / IN.

CHRISTIAN-ROGE & ASSOCIATES, INC.
 ENGINEERS-PLANNERS-SURVEYORS
 211 WEST WACKER DRIVE
 CHICAGO, ILLINOIS 60606
 PHONE: (312)372-2023 FAX: (312)372-5274

DESIGNED - S.J.P.	REVISED -
DRAWN - A.C.S.	REVISED -
CHECKED - M.P.	REVISED -
DATE - DECEMBER 3, 2010	REVISED -

STATE OF ILLINOIS
DEPARTMENT OF TRANSPORTATION

CROSS SECTIONS - WEST BRANCH DuPAGE RIVER RESTORATION SITE
IL. RTE. 56
 SCALE: NONE SHEET NO. 11 OF 12 SHEETS STA. TO STA.

F.A.P. RTE. 365	SECTION (58&59) WRS-3	COUNTY DuPAGE	TOTAL SHEETS 466	SHEET NO. 448
CONTRACT NO. 62420				
FED. ROAD DIST. NO. 1 ILLINOIS FED. AID PROJECT				