



F.A.P. RTE.	SECTION	COUNTY	TOTAL SHEETS	SHEET NO.
353	(12&13)WRS-4	WILL	608	66
STA. 584+00		TO STA. 591+10.14		
FED. ROAD DIST. NO. 1 ILLINOIS FED. AID PROJECT				

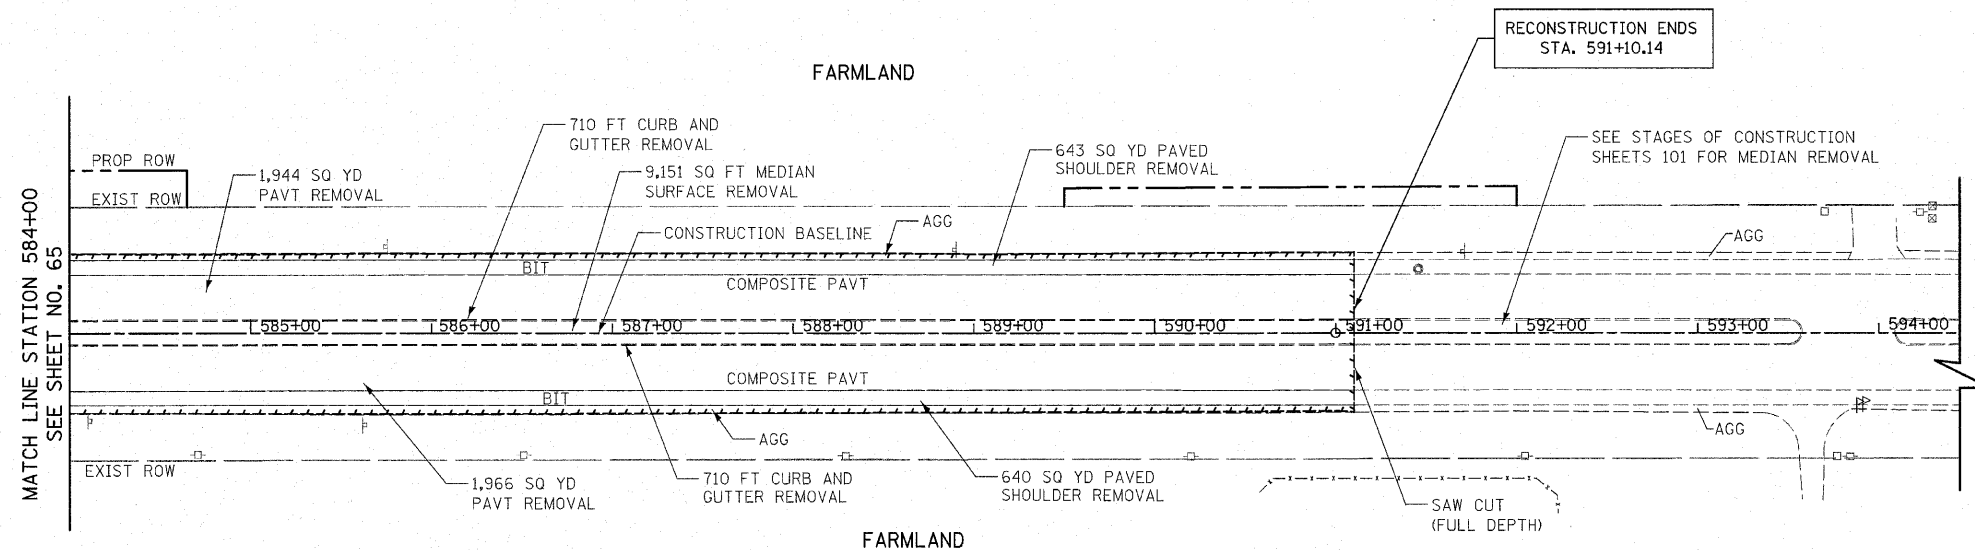

EXISTING U.S. ROUTE 30

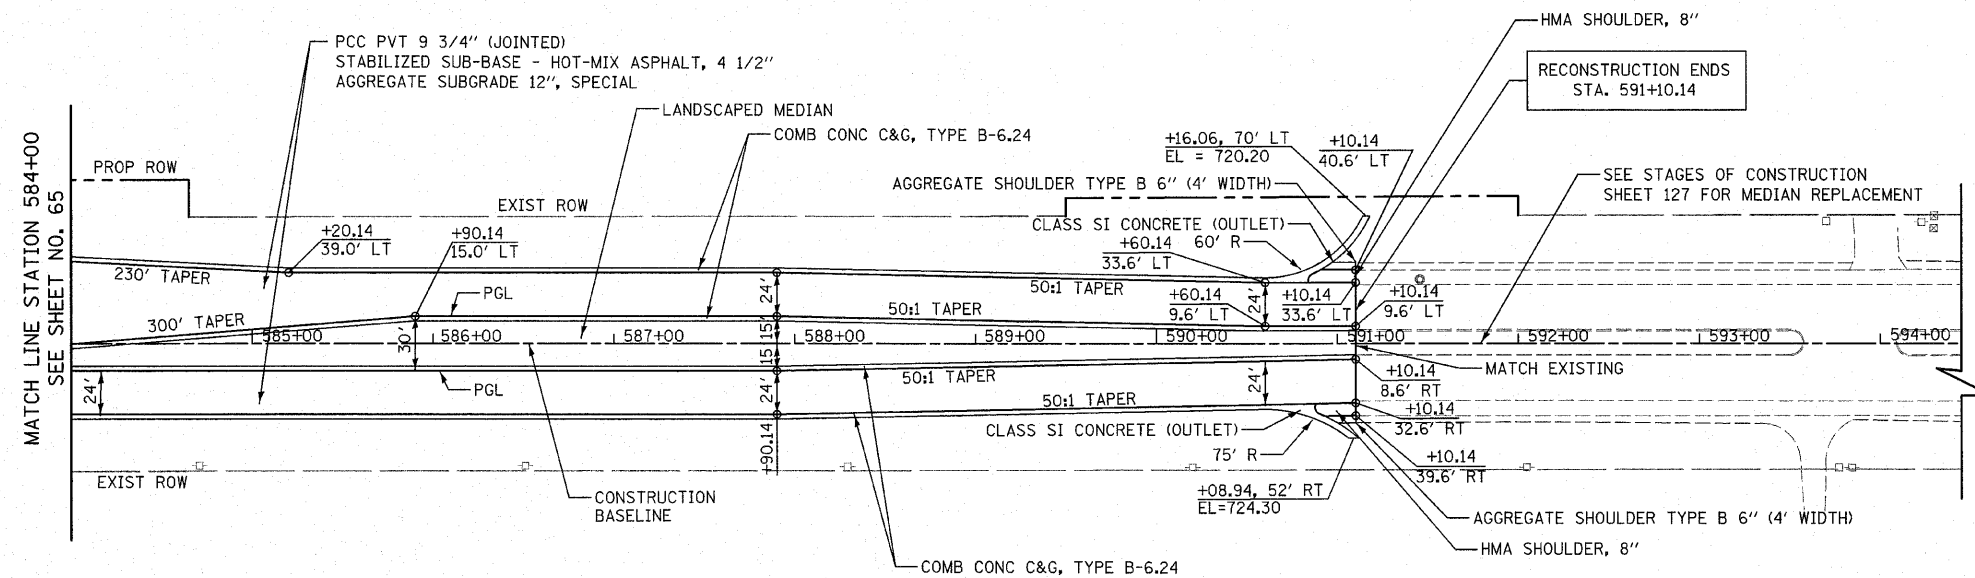

PROPOSED U.S. ROUTE 30

REVISIONS	
NAME	DATE

ILLINOIS DEPARTMENT OF TRANSPORTATION

U.S. ROUTE 30
ROADWAY PLANS

STATION 584+00 TO STATION 591+10.14

SCALE IN FEET
50 0 50

DATE 6/11/2010

DRAWN BY DJK
CHECKED BY JRJ