



F.A.P. RTE.	SECTION	COUNTY	TOTAL SHEETS	SHEET NO.
353	(12&13)WRS-4	WILL	608	85
STA.		TO STA.		
FED. ROAD DIST. NO. 1		ILLINOIS	FED. AID PROJECT	

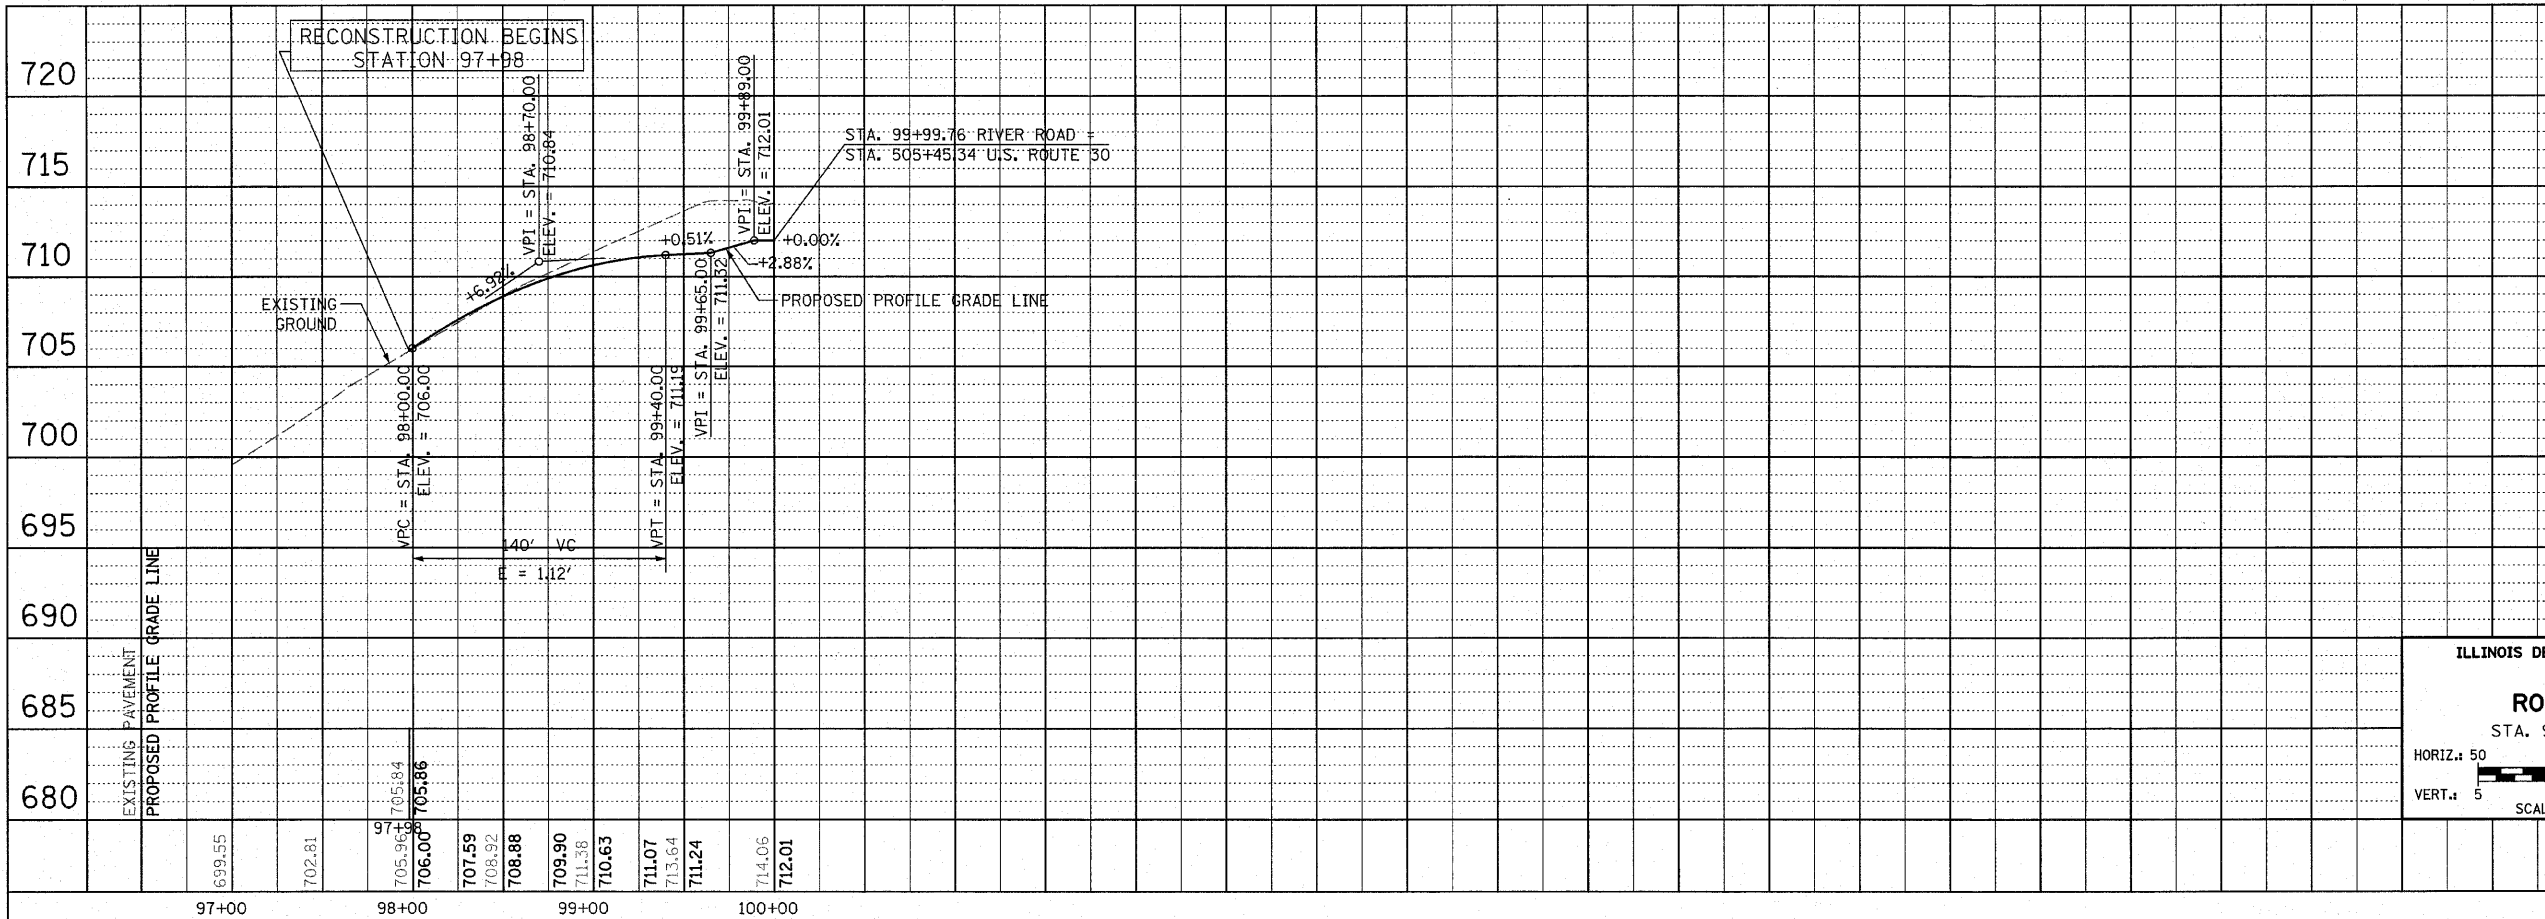

ILLINOIS DEPARTMENT OF TRANSPORTATION  
**RIVER ROAD  
ROADWAY PROFILE**  
STA. 97+98 TO STA. 99+99.76

HORIZ.: 50 0 50  
VERT.: 5 0 5  
SCALE IN FEET

DATE: 6/11/2010  
DRAWN BY: DJK  
CHECKED BY: JRV

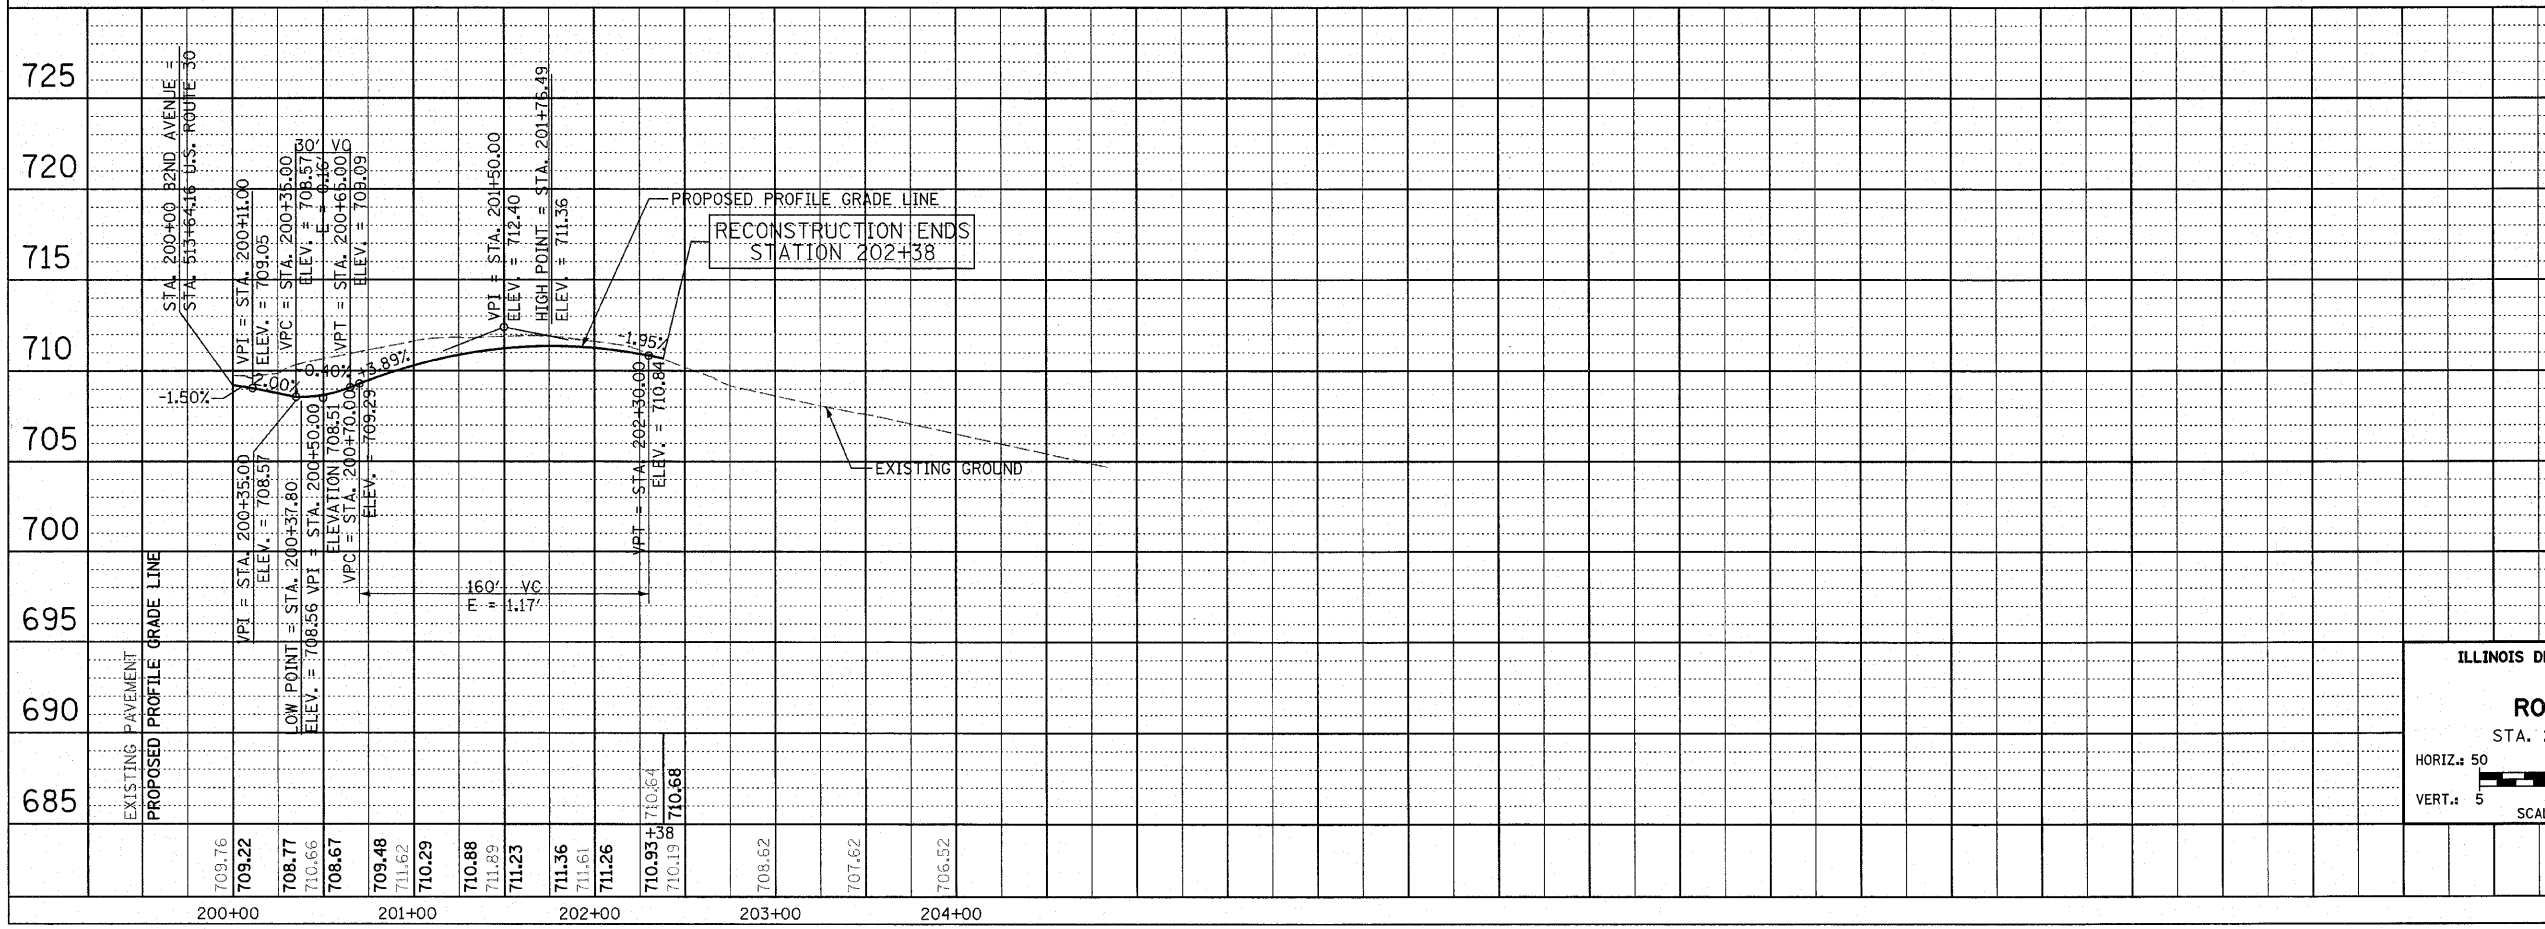

ILLINOIS DEPARTMENT OF TRANSPORTATION  
**82ND AVENUE  
ROADWAY PROFILE**  
STA. 200+00 TO STA. 202+38

HORIZ.: 50 0 50  
VERT.: 5 0 5  
SCALE IN FEET

DATE: 6/11/2010  
DRAWN BY: DJK  
CHECKED BY: JRV