



F.A.P. RTE.	SECTION	COUNTY	TOTAL SHEETS	SHEET NO.
353	(12&13)WRS-4	WILL	608	87
STA.		TO STA.		
FED. ROAD DIST. NO. 1		ILLINOIS	FED. AID PROJECT	

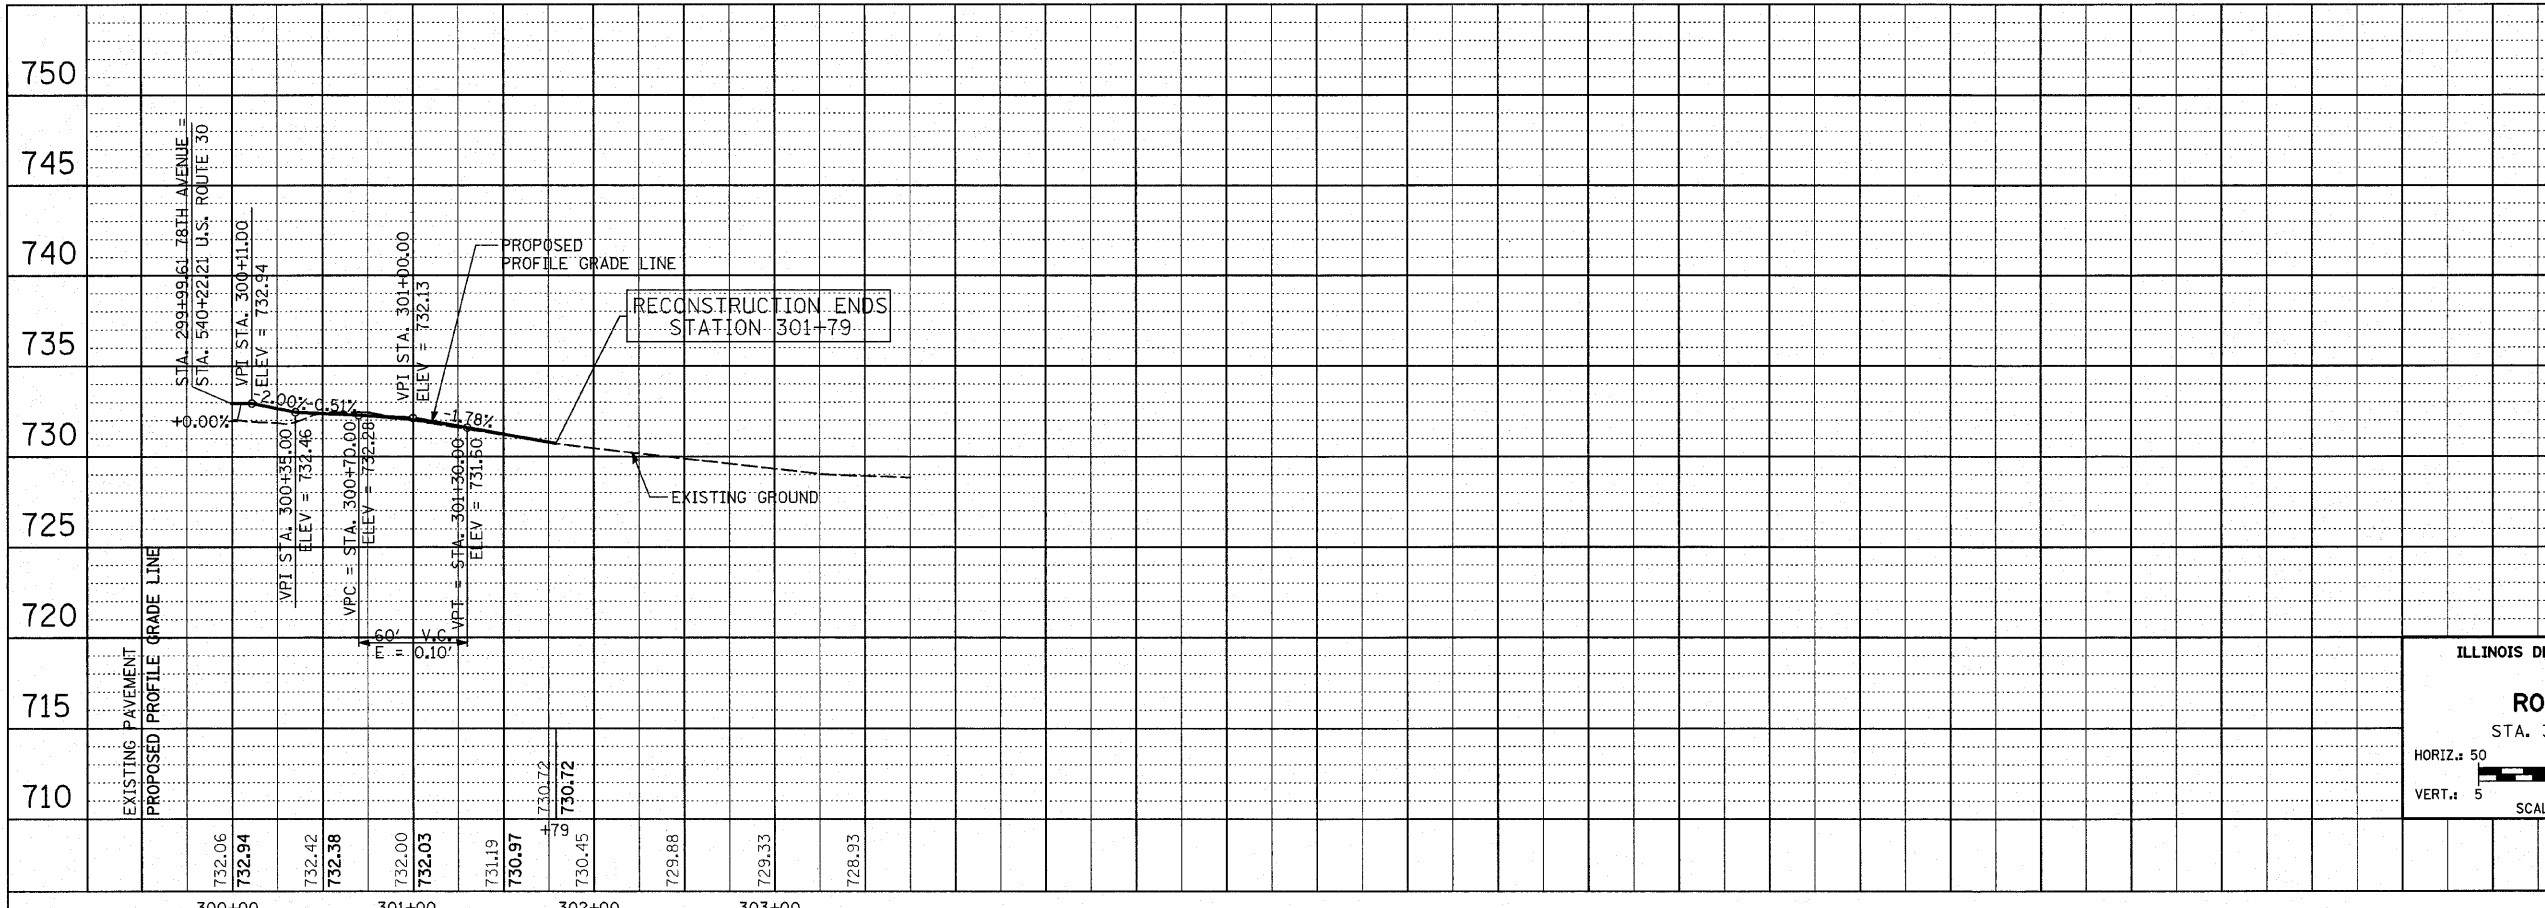

ILLINOIS DEPARTMENT OF TRANSPORTATION
78TH AVENUE
ROADWAY PROFILE
 STA. 300+00 TO STA. 301+79

HORIZ.: 50
 VERT.: 5
 SCALE IN FEET

DATE: 6/11/2010
 DRAWN BY: DJK
 CHECKED BY: JRV

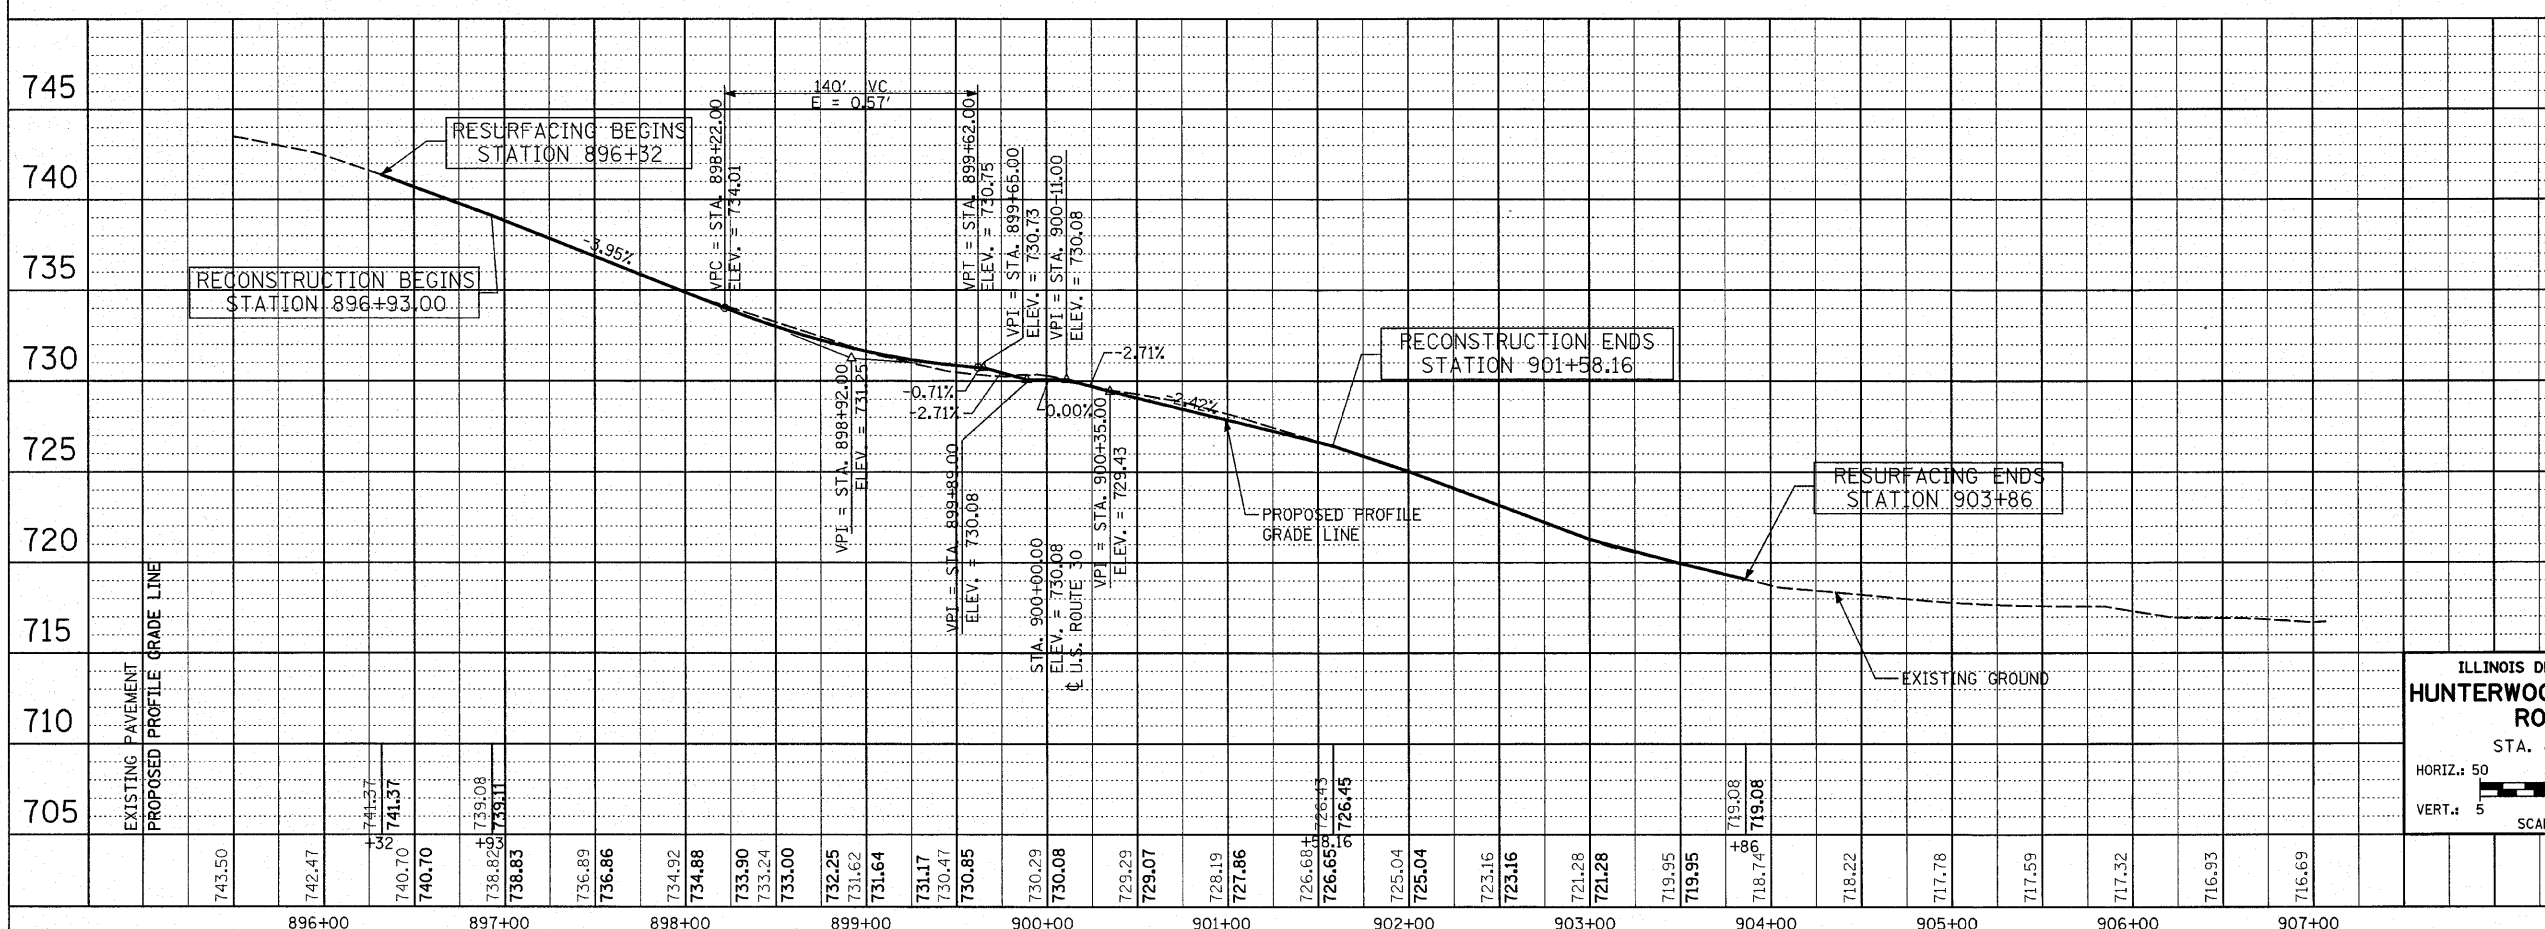

ILLINOIS DEPARTMENT OF TRANSPORTATION
HUNTERWOODS/FRANKFORT SQUARE
ROADWAY PROFILE
 STA. 896+32 TO STA. 903+86

HORIZ.: 50
 VERT.: 5
 SCALE IN FEET

DATE: 6/11/2010
 DRAWN BY: DJK
 CHECKED BY: JRV