



F.A.P. RTE.	SECTION	COUNTY	TOTAL SHEETS	SHEET NO.
353	(12&13)WRS-4	WILL	608	88
STA. 981+82.65		TO STA. 998+00		
FED. ROAD DIST. NO. 1	ILLINOIS	FED. AID PROJECT		

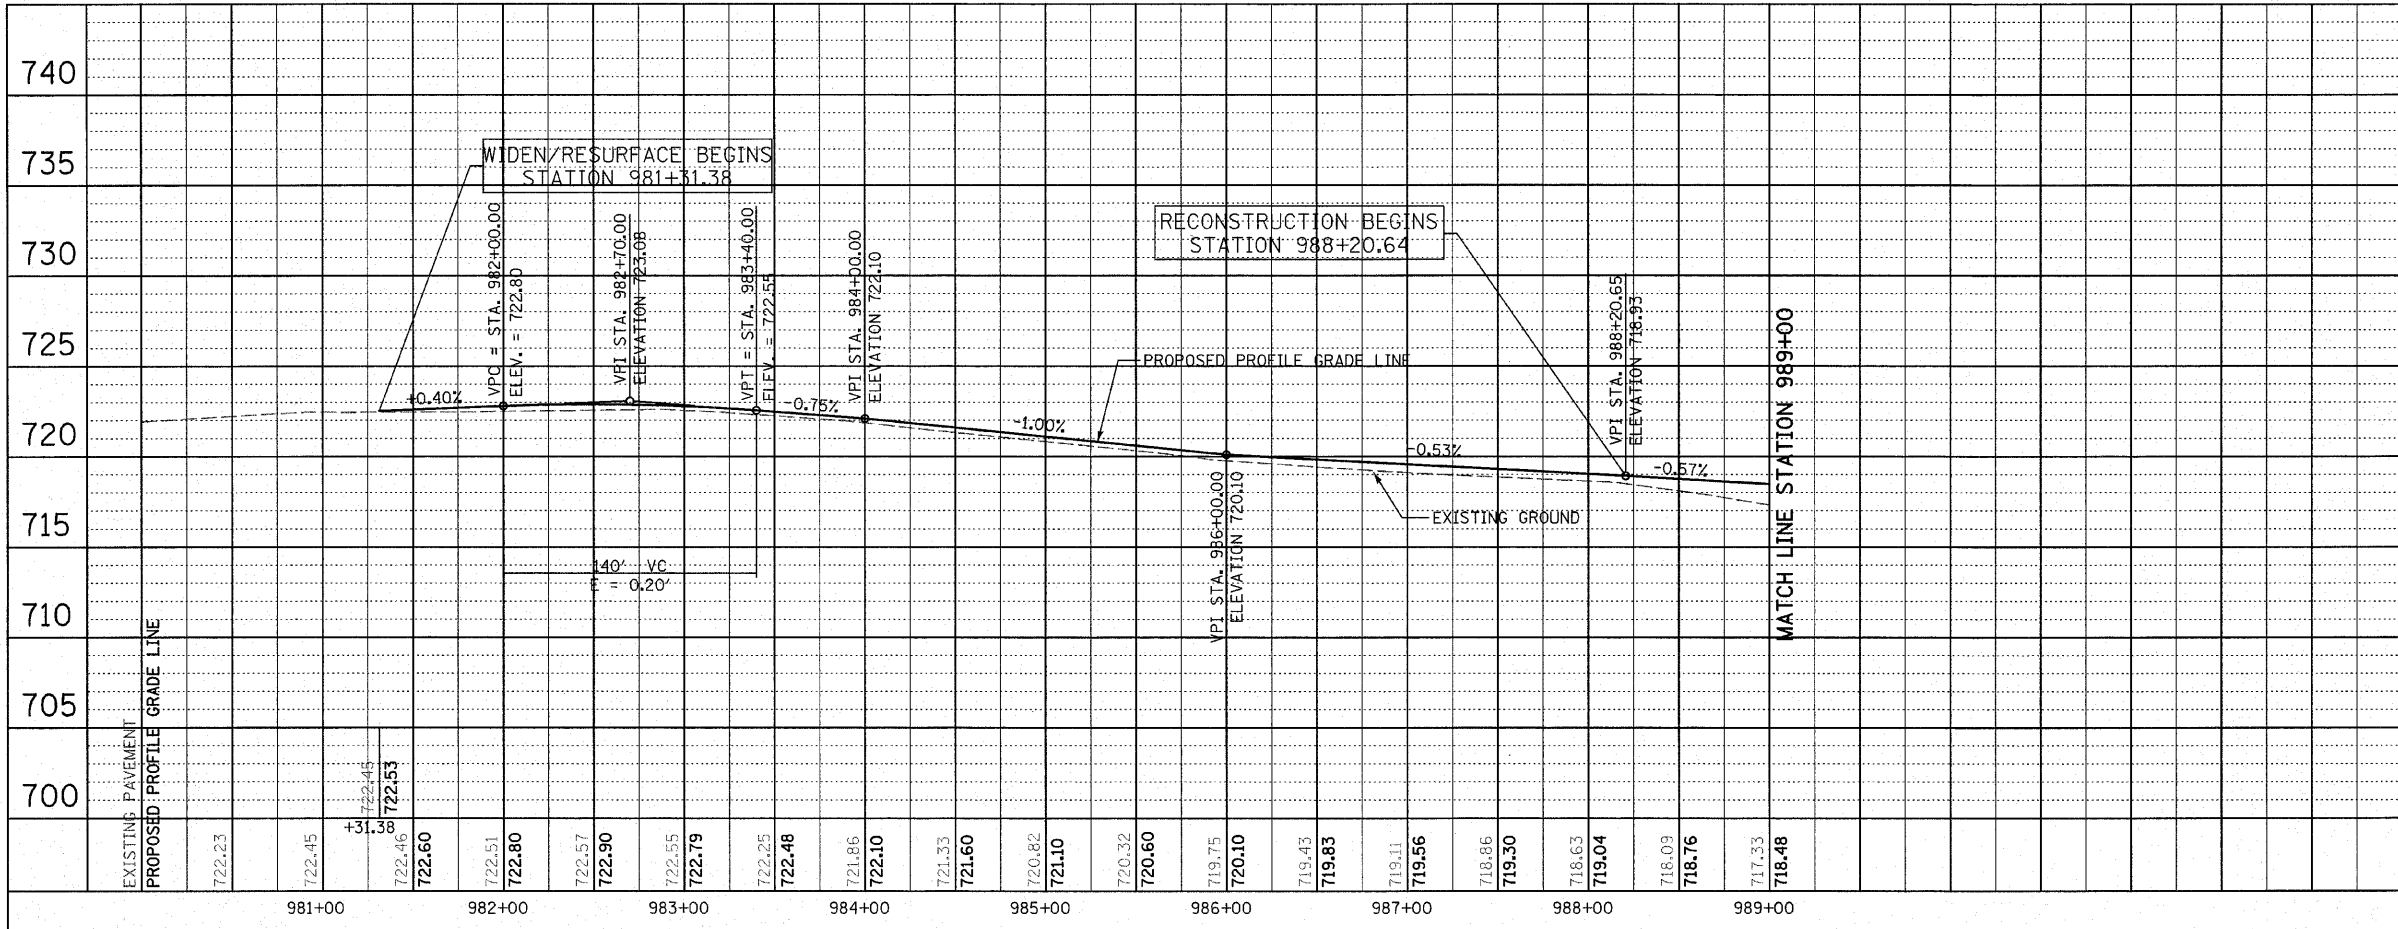

ILLINOIS DEPARTMENT OF TRANSPORTATION
HARLEM AVENUE ROADWAY PROFILE
 STA. 981+82.64 TO STA. 989+00

HORIZ.: 50 0 50
 VERT.: 5 0 5
 SCALE IN FEET

DATE: 6/11/2010
 DRAWN BY: DJK
 CHECKED BY: JRV

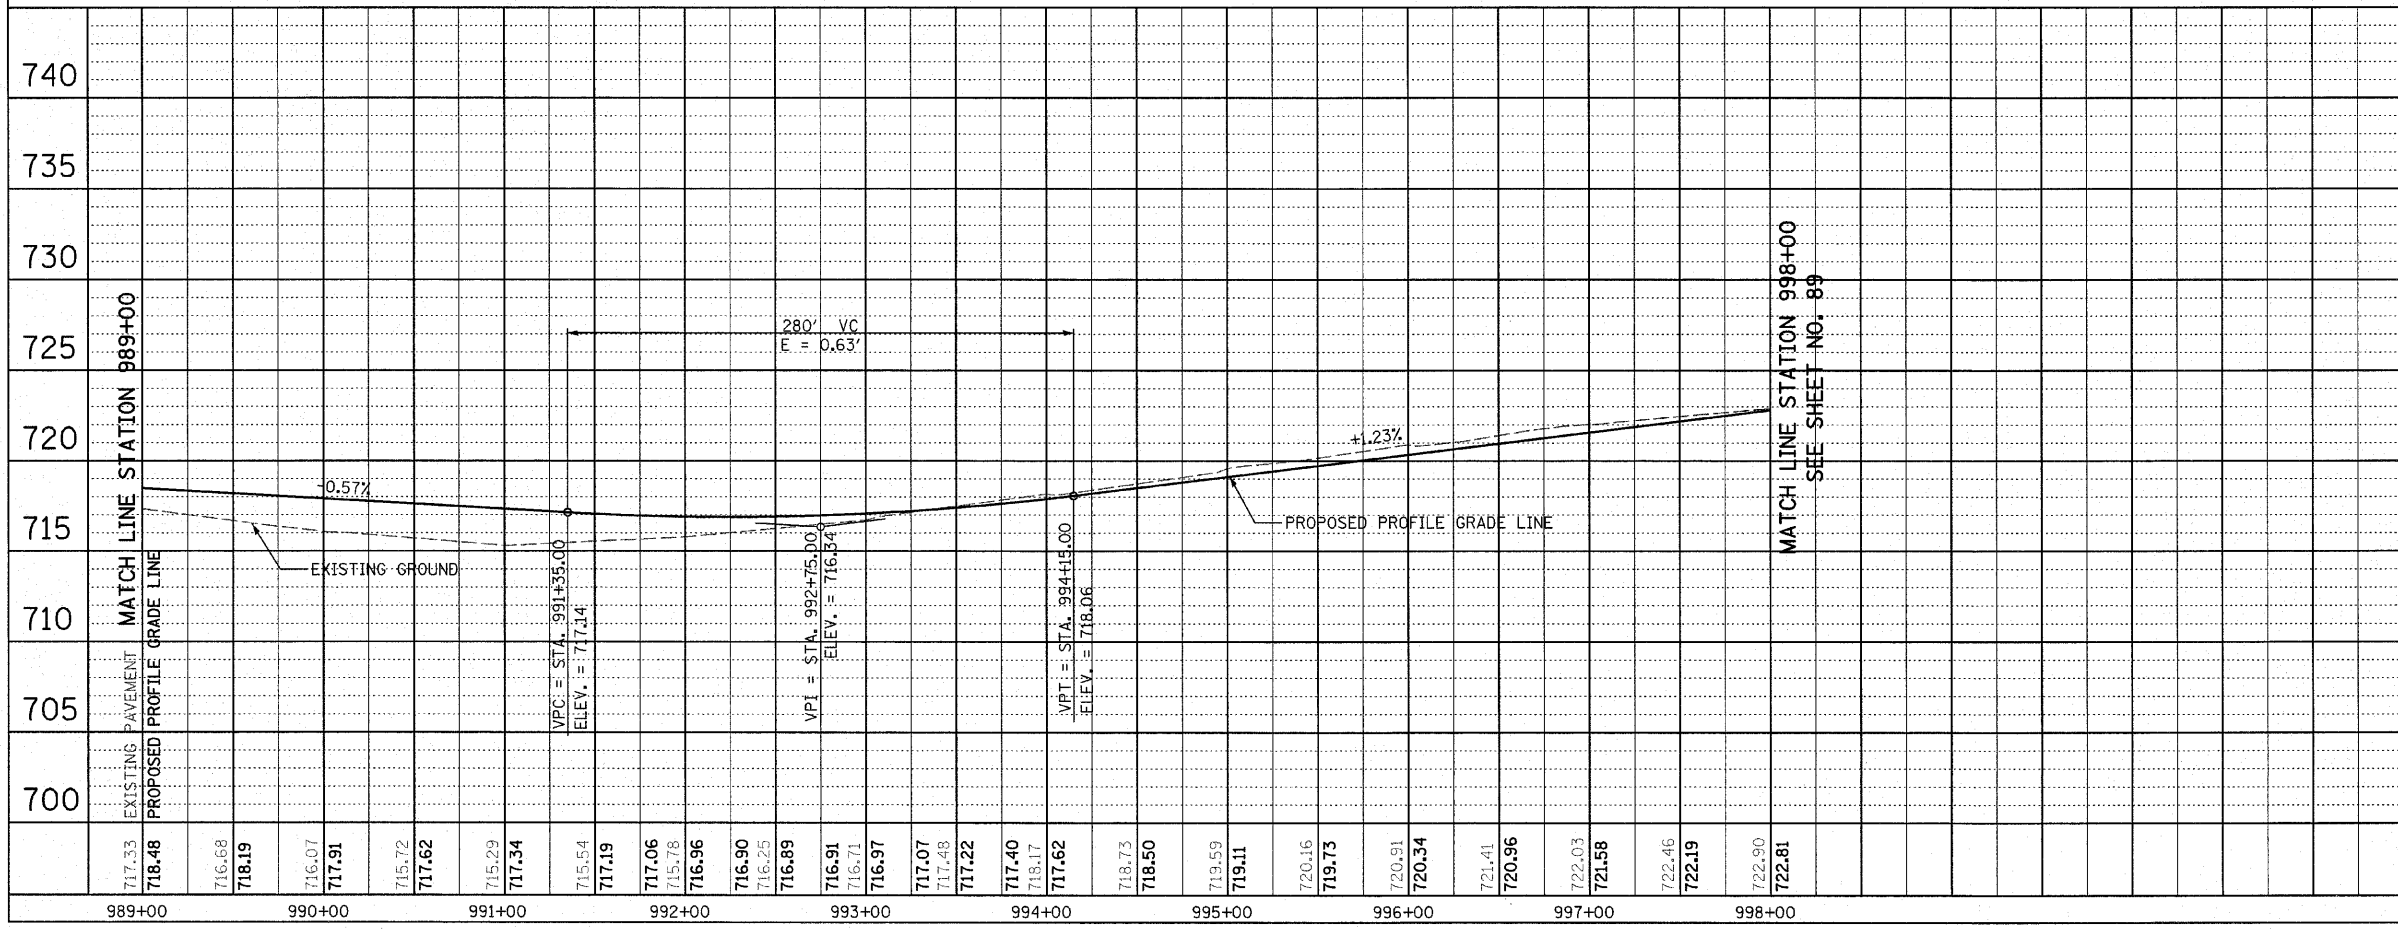

ILLINOIS DEPARTMENT OF TRANSPORTATION
HARLEM AVENUE ROADWAY PROFILE
 STA. 989+00 TO STA. 998+00

HORIZ.: 50 0 50
 VERT.: 5 0 5
 SCALE IN FEET

DATE: 6/11/2010
 DRAWN BY: DJK
 CHECKED BY: JRV