



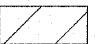
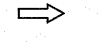
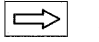
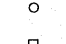
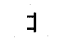

CONTRACT NO. 62478			
F.A.P. RTE.	SECTION	COUNTY	TOTAL SHEET NO.
353	(12&13)WRS-4	WILL	608 94
STA. 513+00		TO STA.528+00	
FED. ROAD DIST. NO. 1 ILLINOIS FED. AID PROJECT			

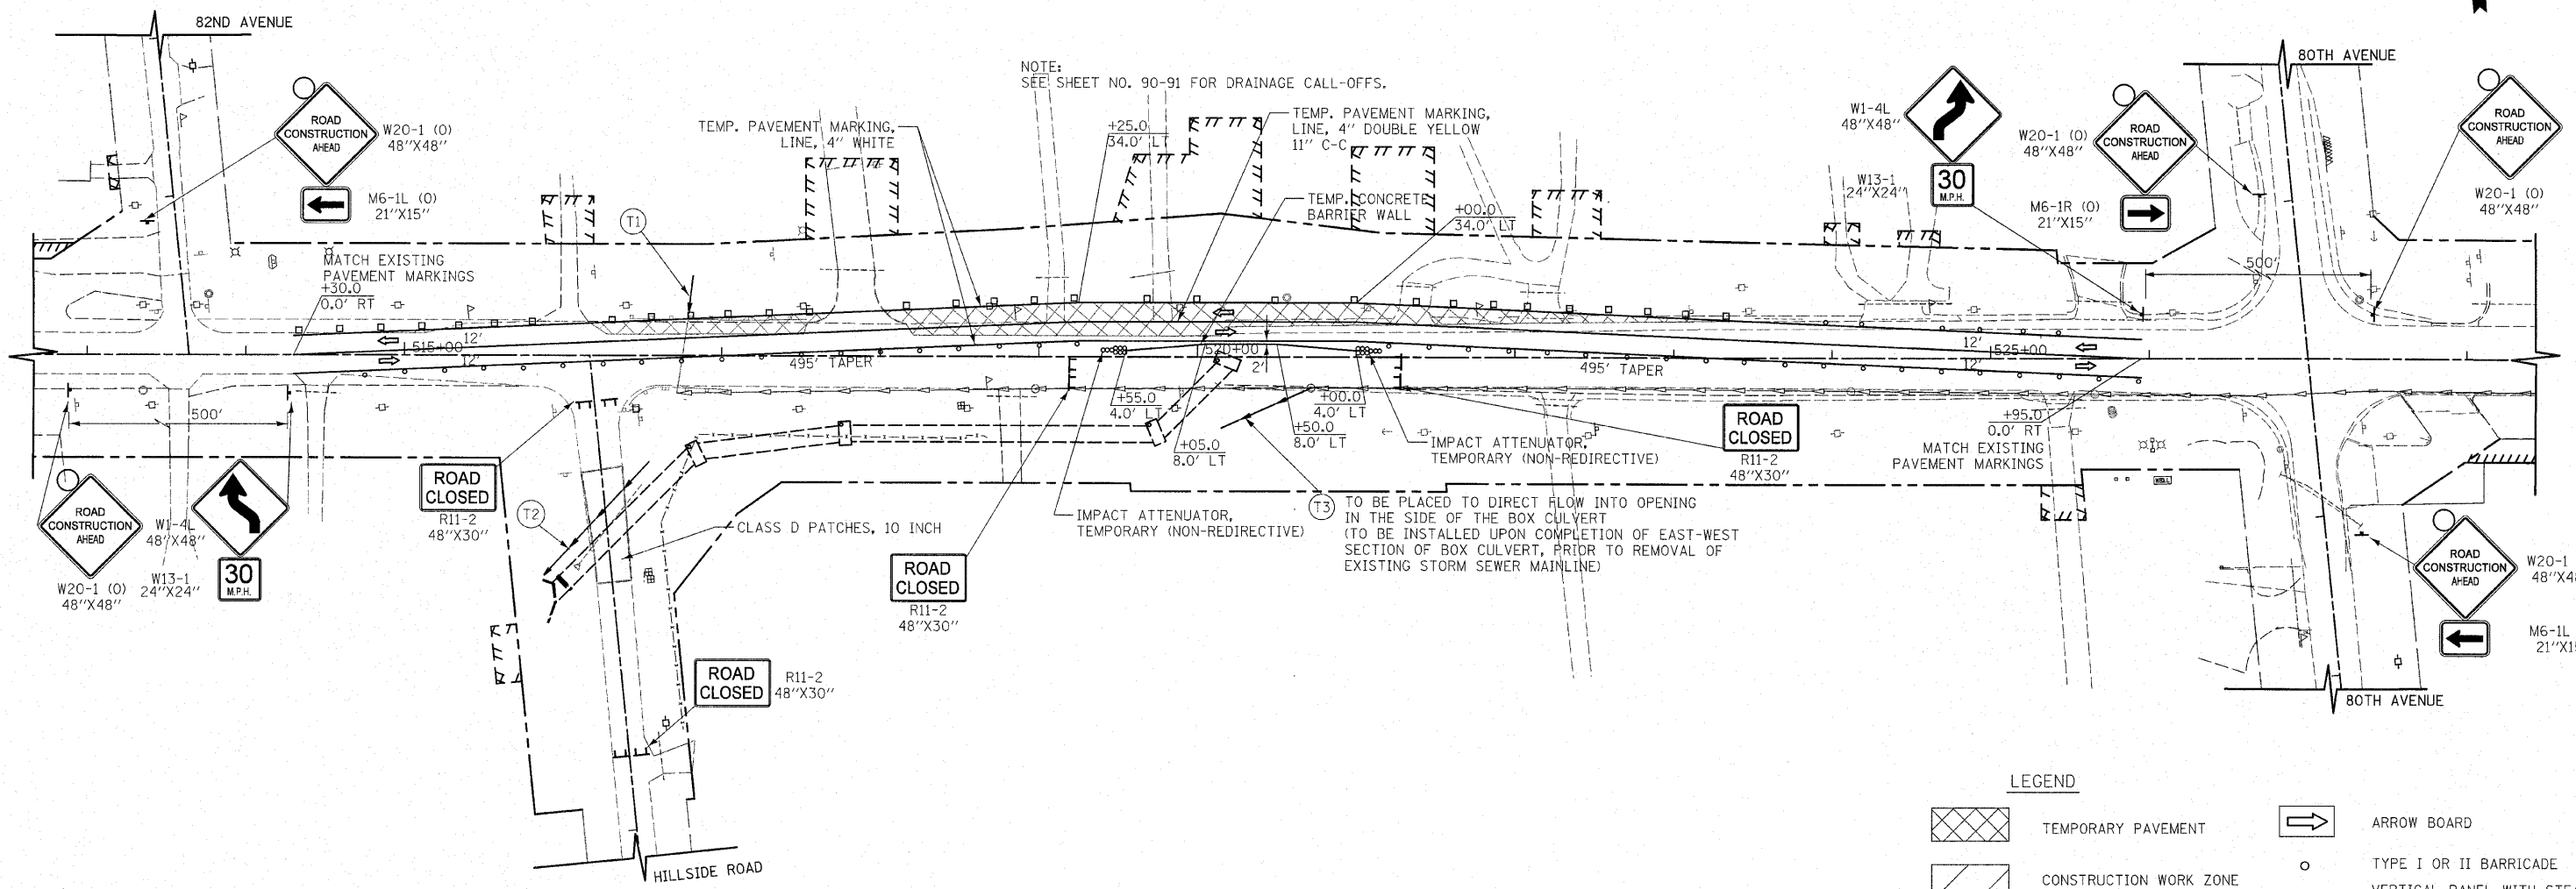

NOTE:
SEE SHEET NO. 90-91 FOR DRAINAGE CALL-OFFS.

(T3) TO BE PLACED TO DIRECT FLOW INTO OPENING IN THE SIDE OF THE BOX CULVERT (TO BE INSTALLED UPON COMPLETION OF EAST-WEST SECTION OF BOX CULVERT, PRIOR TO REMOVAL OF EXISTING STORM SEWER MAINLINE)

LEGEND

-  TEMPORARY PAVEMENT
-  CONSTRUCTION WORK ZONE
-  DIRECTION OF TRAFFIC FLOW
-  ARROW BOARD
-  TYPE I OR II BARRICADE
-  VERTICAL PANEL WITH STEADY BURNING LIGHT
-  TYPE III BARRICADE WITH FLASHING LIGHT

REVISIONS	
NAME	DATE

U.S. ROUTE 30
ILLINOIS DEPARTMENT OF TRANSPORTATION
U.S. ROUTE 30
MAINTENANCE OF TRAFFIC
ADVANCE STAGE A

STATION 513+00 TO STATION 528+00

50 0 50
SCALE IN FEET

DATE 6/11/2010

DRAWN BY DJK
CHECKED BY JRV