


F.A.P. RTE.	SECTION	COUNTY	TOTAL SHEETS	SHEET NO.
353	(12&13)WRS-4	WILL	608	96
STA. 435+00		TO STA. 465+00		
FED. ROAD DIST. NO. 7		ILLINOIS FED. AID PROJECT		

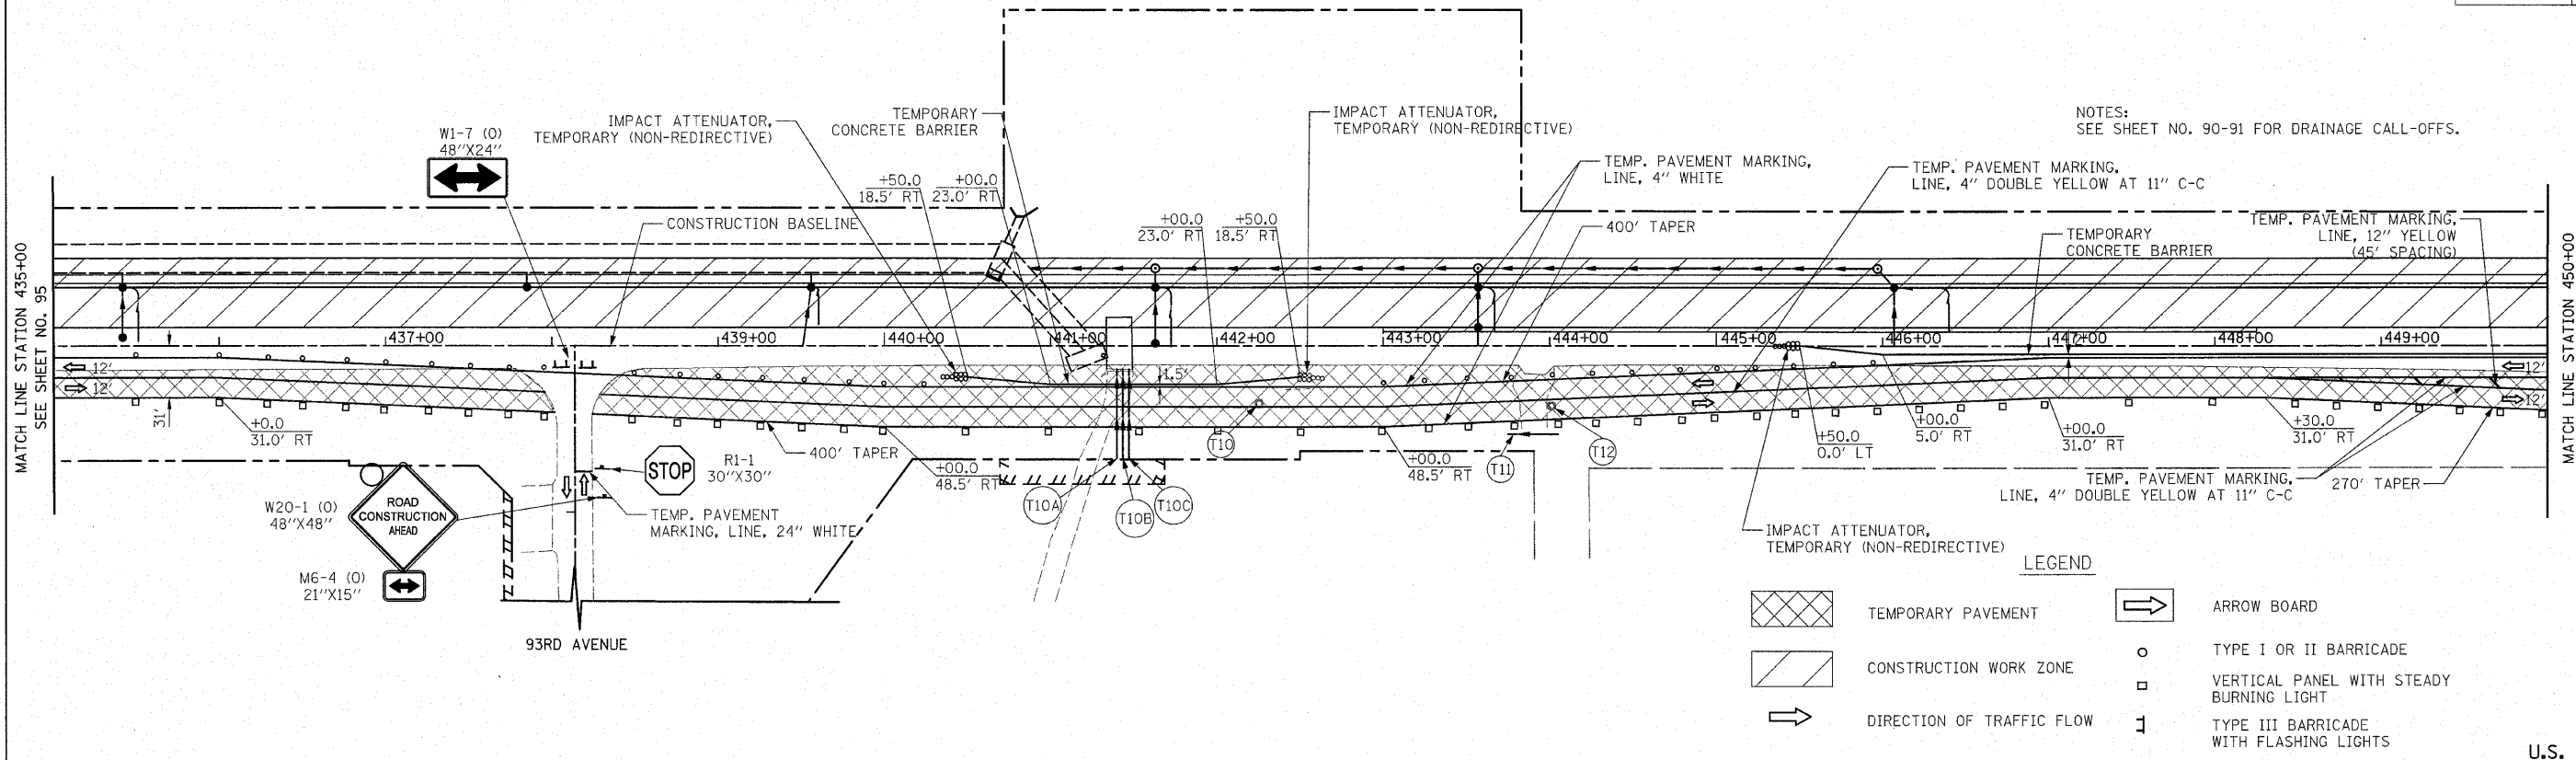


NOTES:
SEE SHEET NO. 90-91 FOR DRAINAGE CALL-OFFS.

LEGEND

	TEMPORARY PAVEMENT		ARROW BOARD
	CONSTRUCTION WORK ZONE		TYPE I OR II BARRICADE
	DIRECTION OF TRAFFIC FLOW		VERTICAL PANEL WITH STEADY BURNING LIGHT
			TYPE III BARRICADE WITH FLASHING LIGHTS

U.S. ROUTE 30

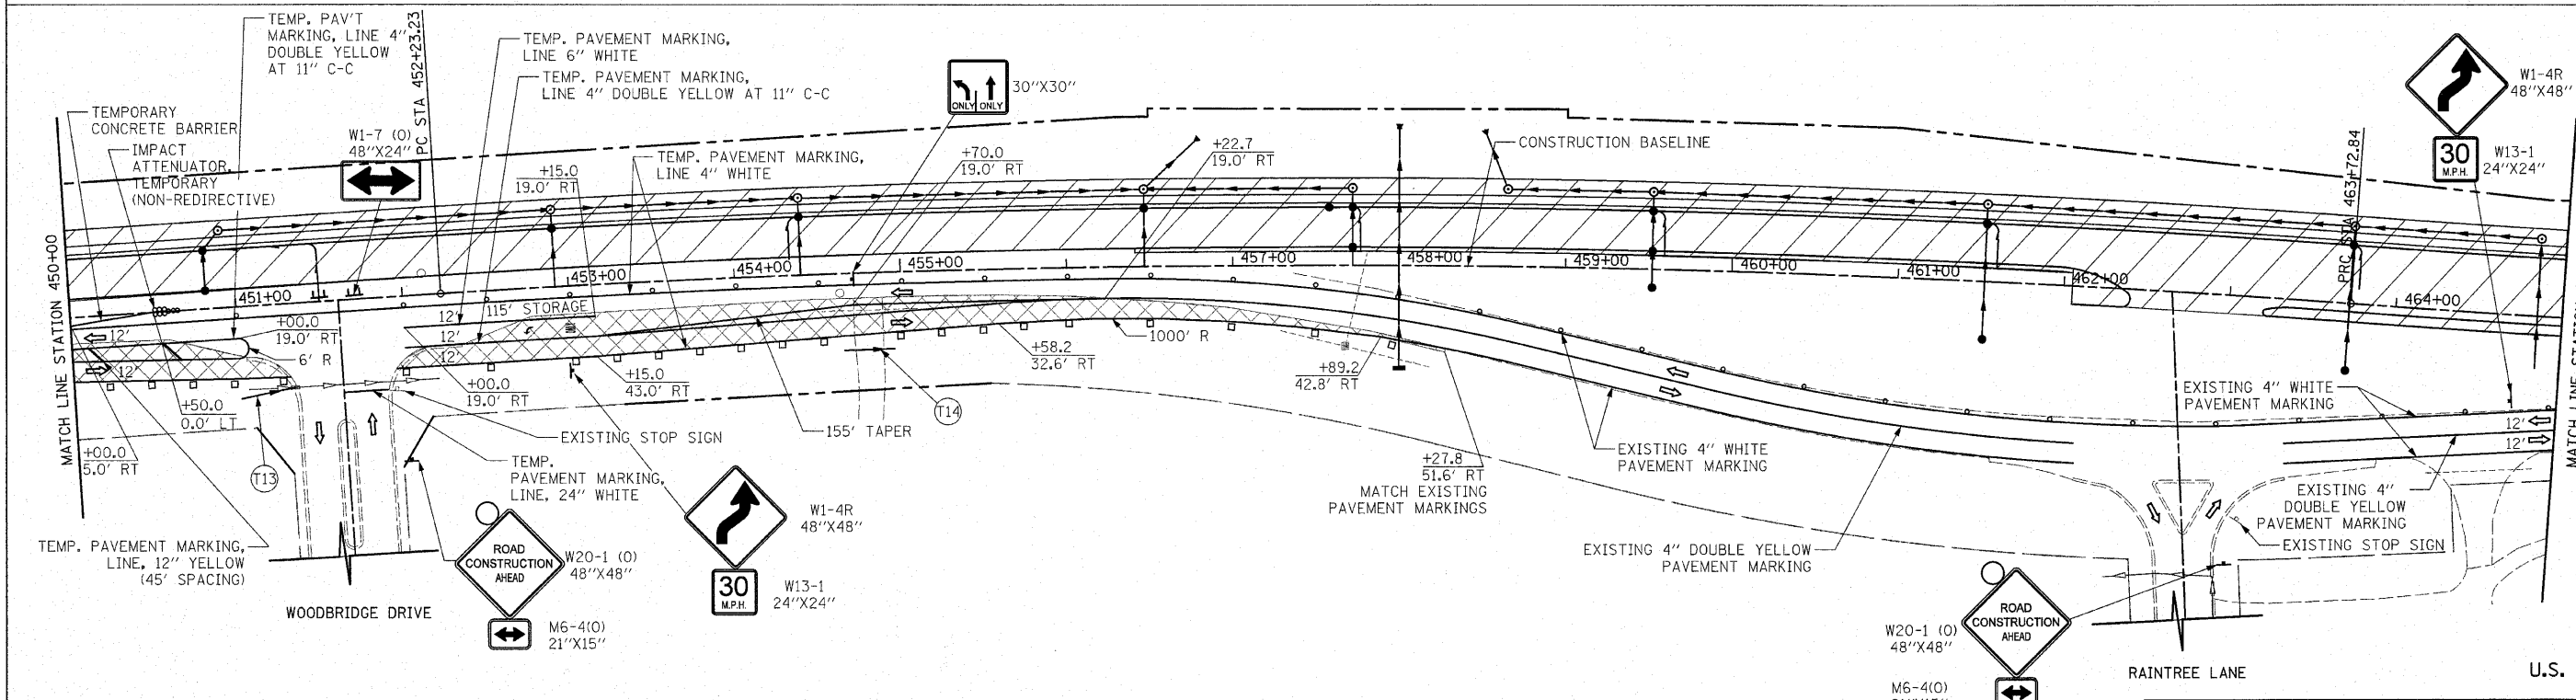

REVISIONS	
NAME	DATE

ILLINOIS DEPARTMENT OF TRANSPORTATION
U.S. ROUTE 30
MAINTENANCE OF TRAFFIC
STAGE 1

STATION 435+00 TO STATION 465+00

SCALE IN FEET
0 50 50

DATE 6/11/2010

DRAWN BY DJK
CHECKED BY JRJ