



NOTES:  
SEE SHEET NO. 90-91 FOR DRAINAGE CALL-OFFS.  
THE EXISTING BIKE PATH CROSSING AT PFEIFFER ROAD SHALL REMAIN OPEN DURING STAGE 1.

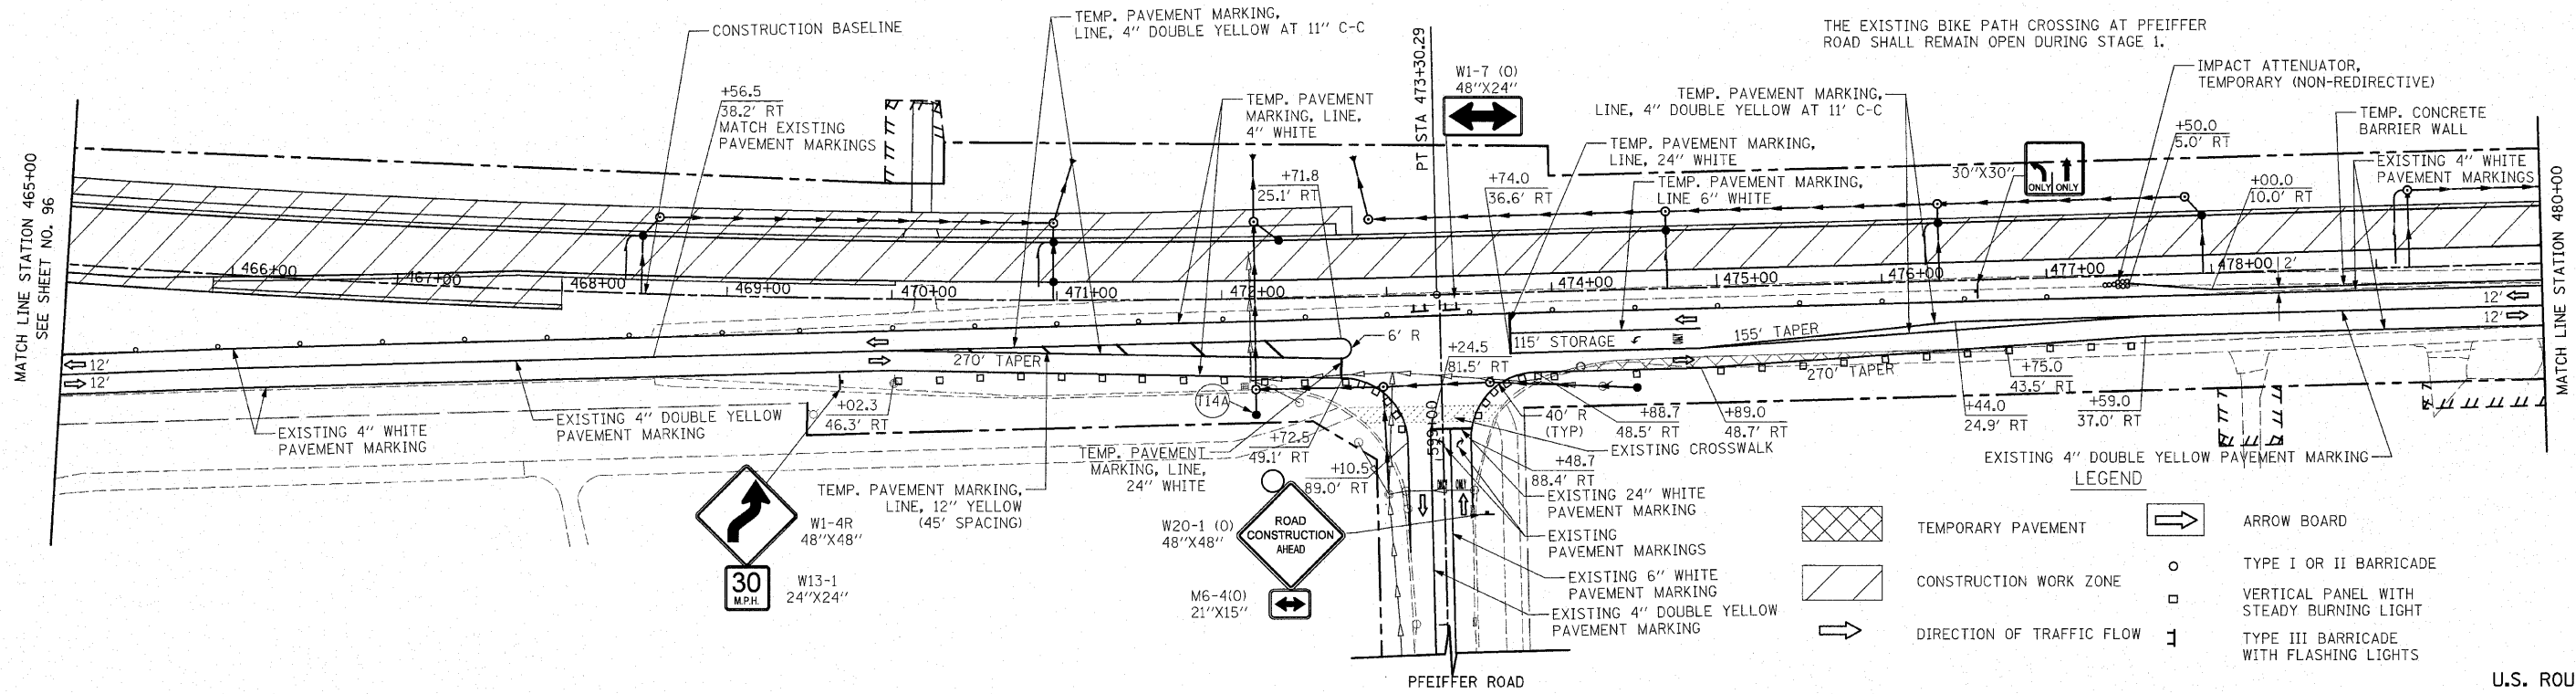

**LEGEND**

	TEMPORARY PAVEMENT		ARROW BOARD
	CONSTRUCTION WORK ZONE		TYPE I OR II BARRICADE
	DIRECTION OF TRAFFIC FLOW		VERTICAL PANEL WITH STEADY BURNING LIGHT
			TYPE III BARRICADE WITH FLASHING LIGHTS

U.S. ROUTE 30

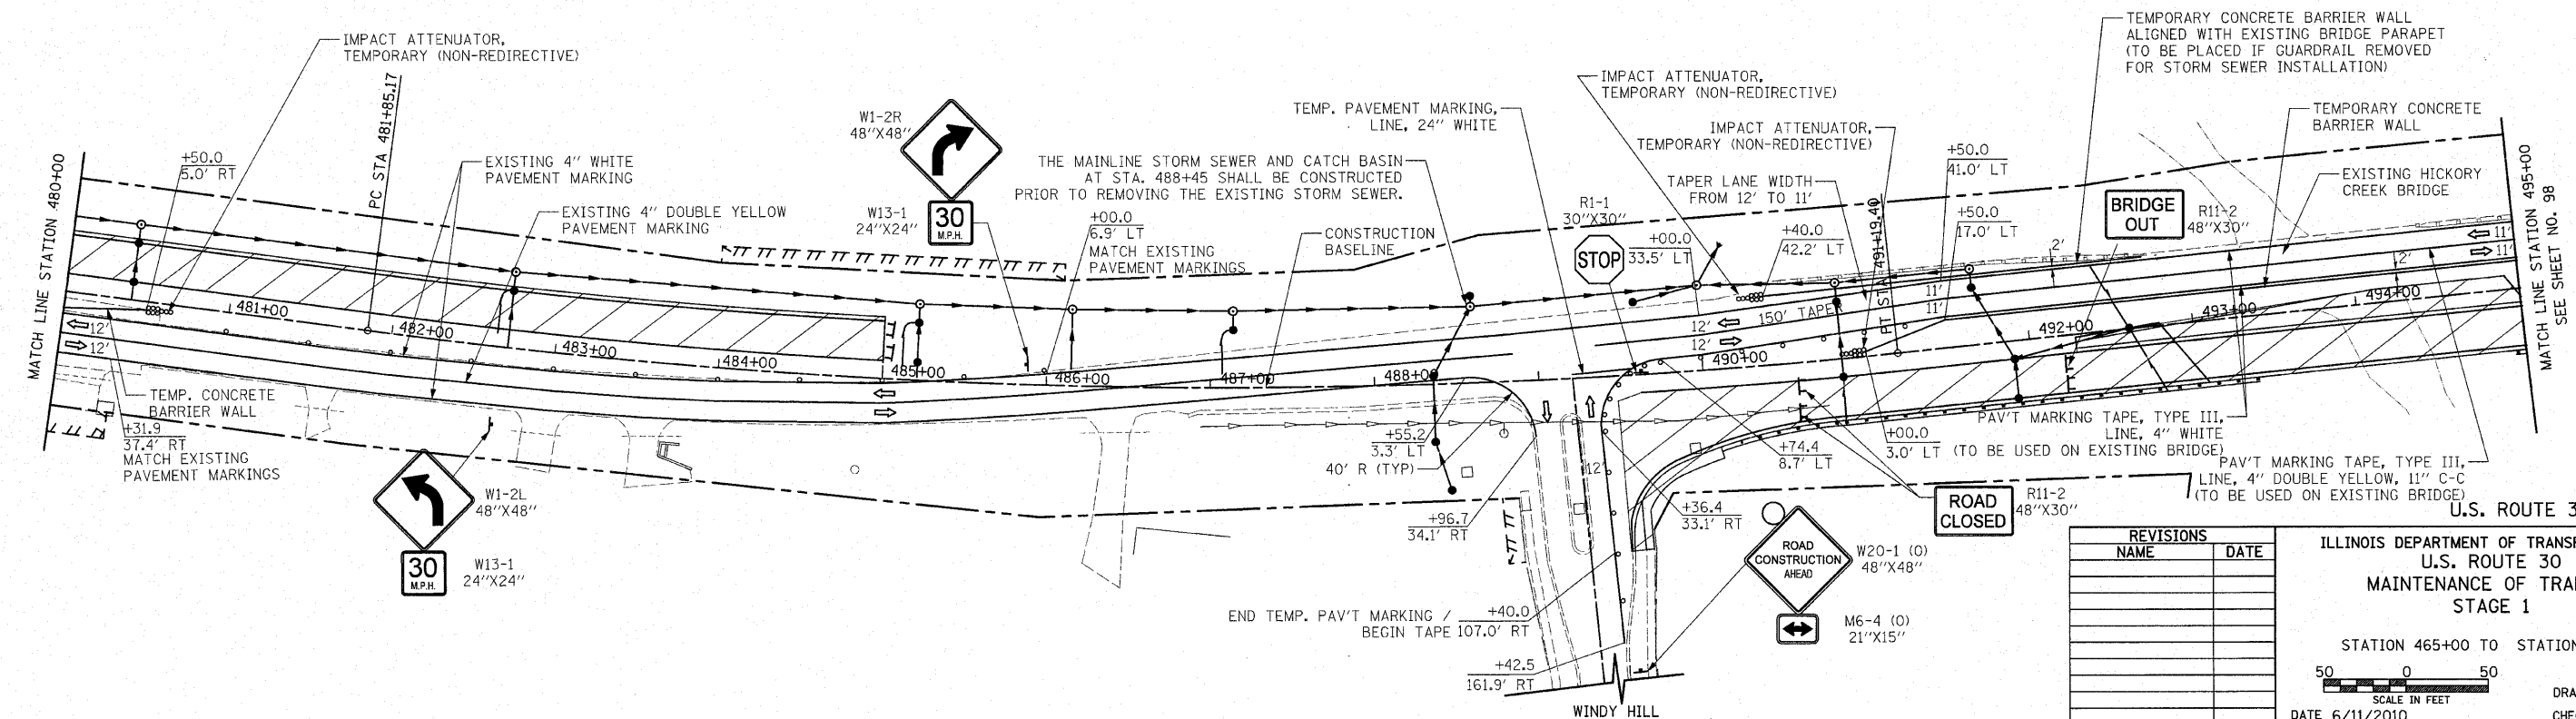

REVISIONS	
NAME	DATE

ILLINOIS DEPARTMENT OF TRANSPORTATION  
U.S. ROUTE 30  
MAINTENANCE OF TRAFFIC  
STAGE 1

STATION 465+00 TO STATION 495+00

SCALE IN FEET  
50 0 50

DATE 6/11/2010

DRAWN BY DJK  
CHECKED BY JRV